

Deposited in the Land Title Office at New Westminister this 25 day of November 2003.

15/10/08

REGISTRAR


EXPLANATORY PLAN OF  
EASEMENT WITHIN LOT 3,  
PLAN PGP47842,  
DISTRICT LOT 2003,  
CARIBOO DISTRICT.

Pursuant to Section 99  
of the Land Title Act.  
B.C.G.S. 93G.087

Scale: 1 : 500 (Distances are in metres)



Bearings are astronomic, derived from  
Plan PGP47842.

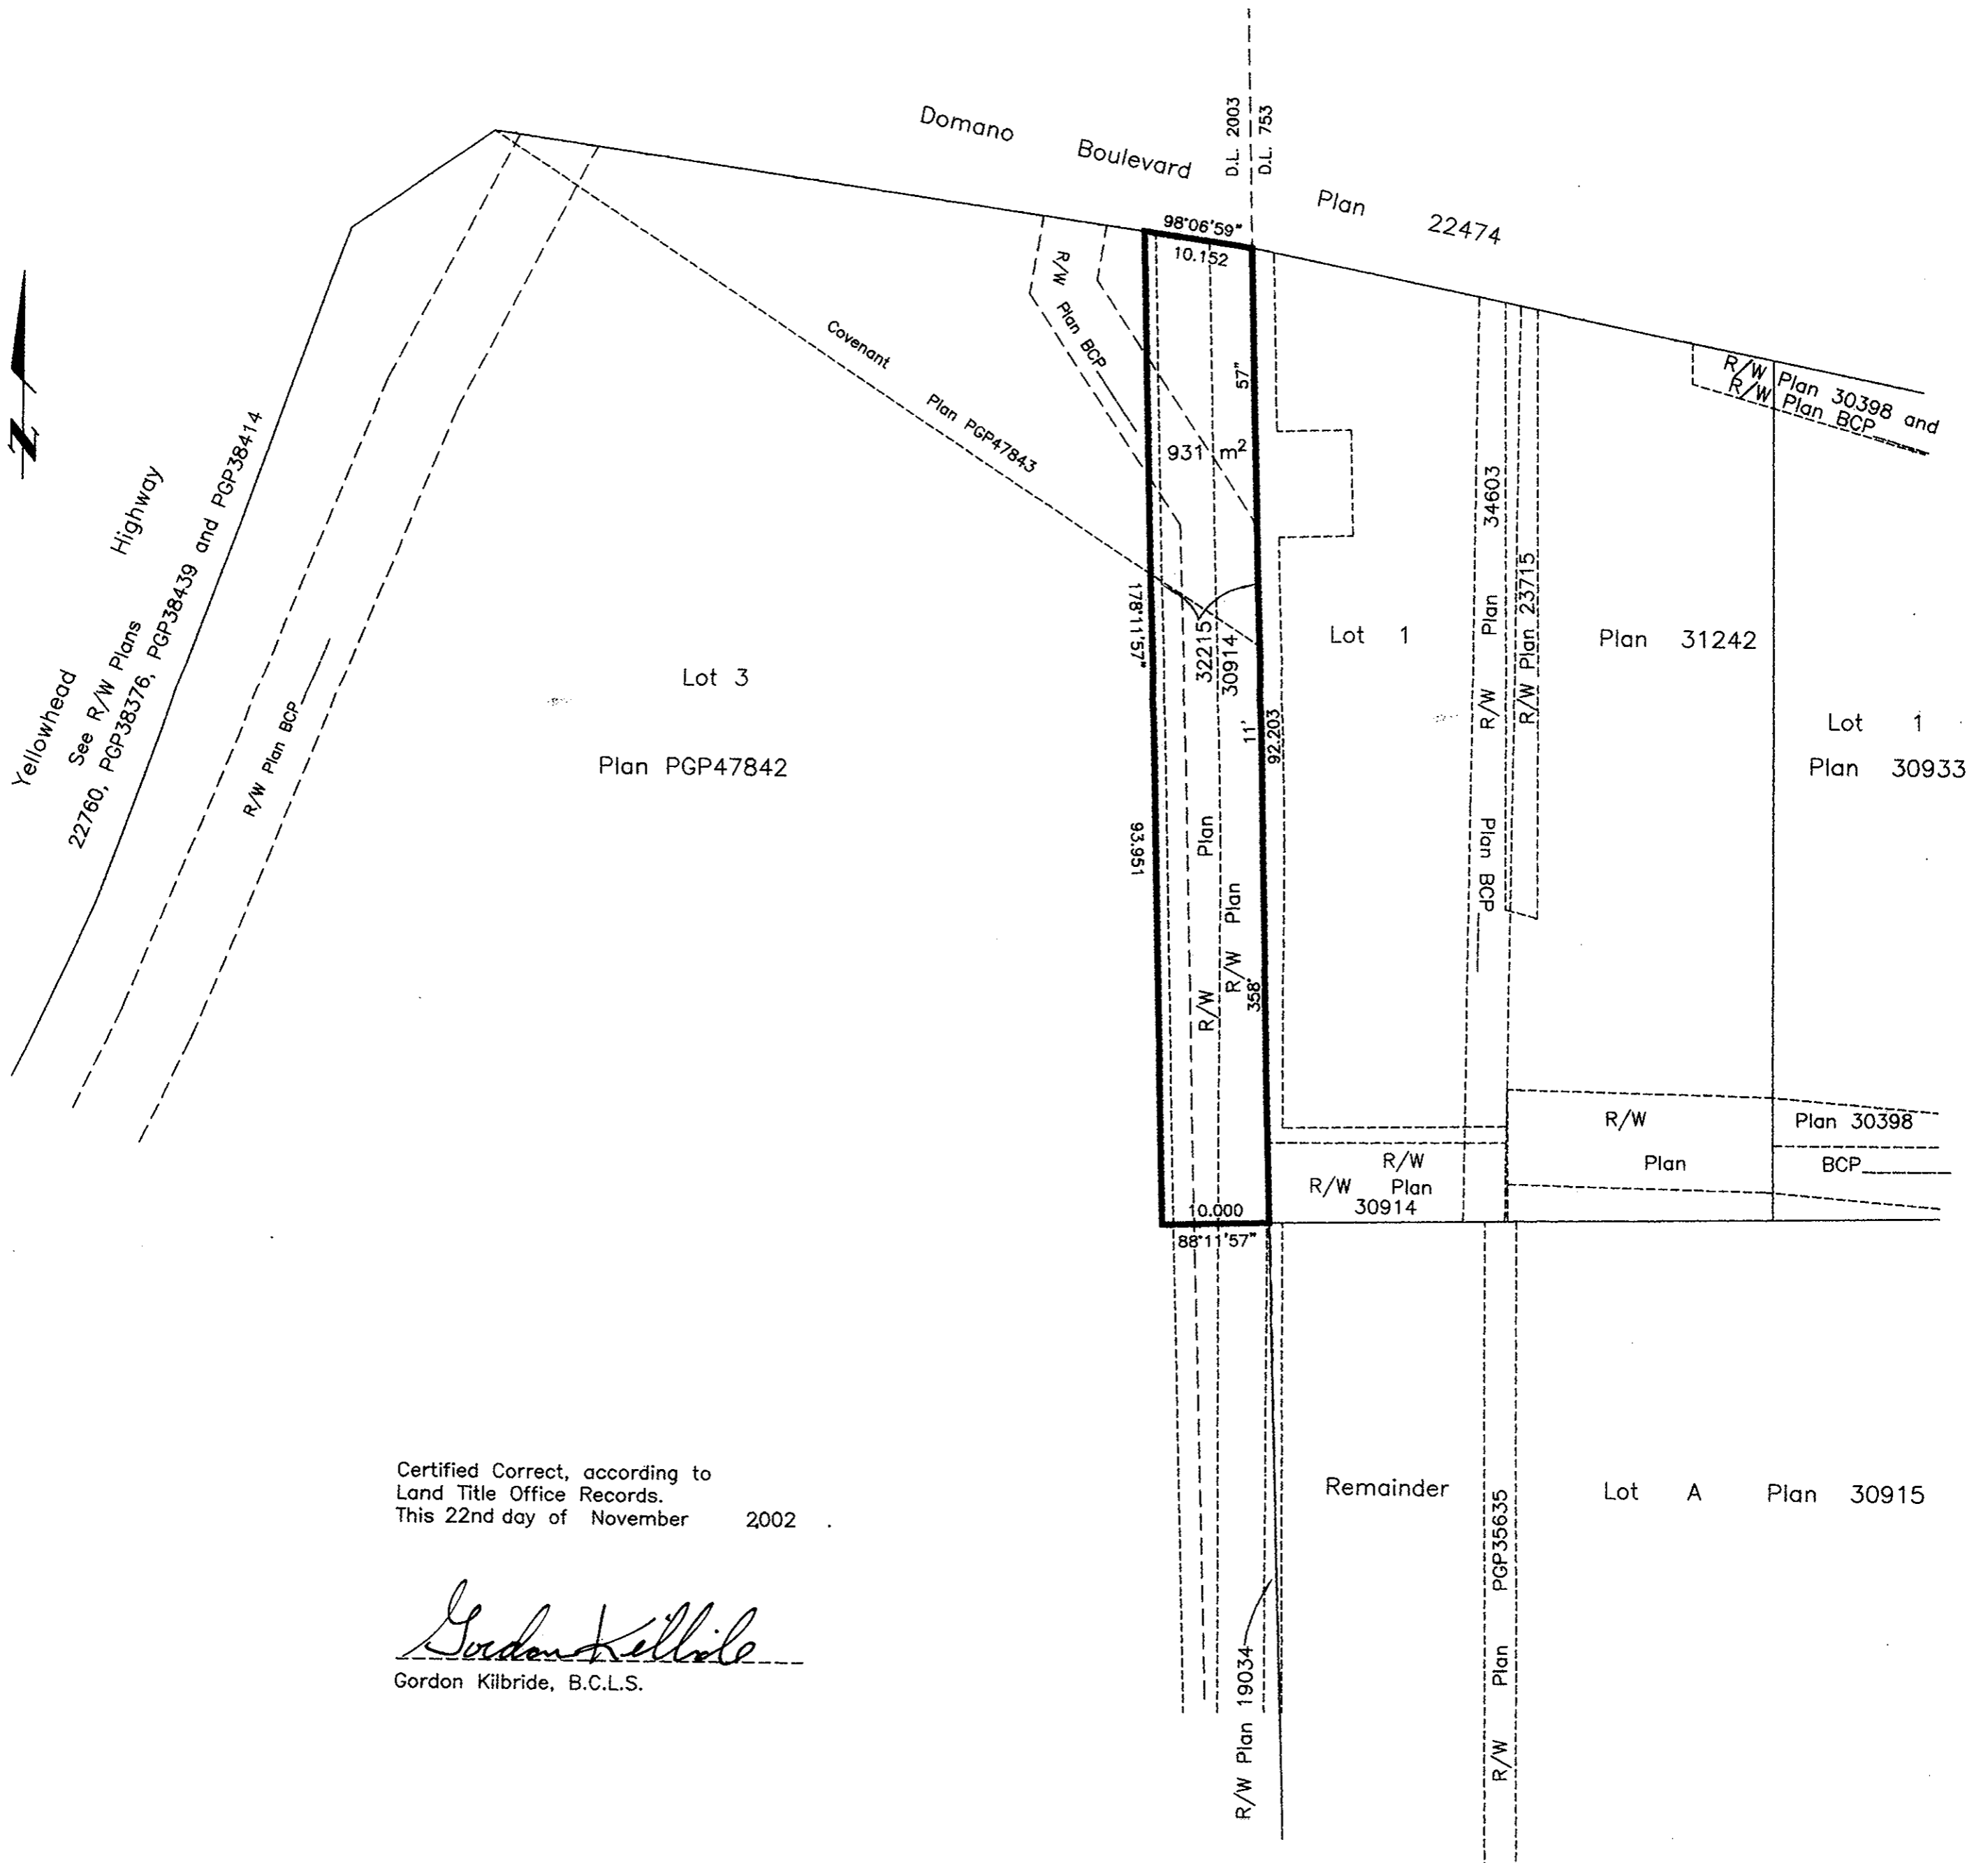

Certified Correct, according to  
Land Title Office Records.  
This 22nd day of November 2002

*Gordon Kilbride*  
Gordon Kilbride, B.C.L.S.

This plan lies within the Fraser-Fort  
George Regional District.

KILBRIDE LAND SURVEYING LTD. British Columbia Land Surveyors Prince George, B.C. Ph: (250) 562-1196 Fax: 562-3656		
F.B.-	D.L.- 2003	FILE No.- 020167CE