

PLAN NO. BCP 9140

Deposited in the Land Title Office at New Westminster this 15 day of Jan 2004.


EXPLANATORY PLAN OF STATUTORY RIGHT OF WAY OVER LOT 14, DISTRICT LOT 4039, CARIBOO DISTRICT, PLAN PGP43806. Pursuant to Section 99 of the Land Title Act. B.C.G.S. 93G.097

Deputy

REGISTRAR

BW17822

Scale: 1 : 500 (Distances are in metres)

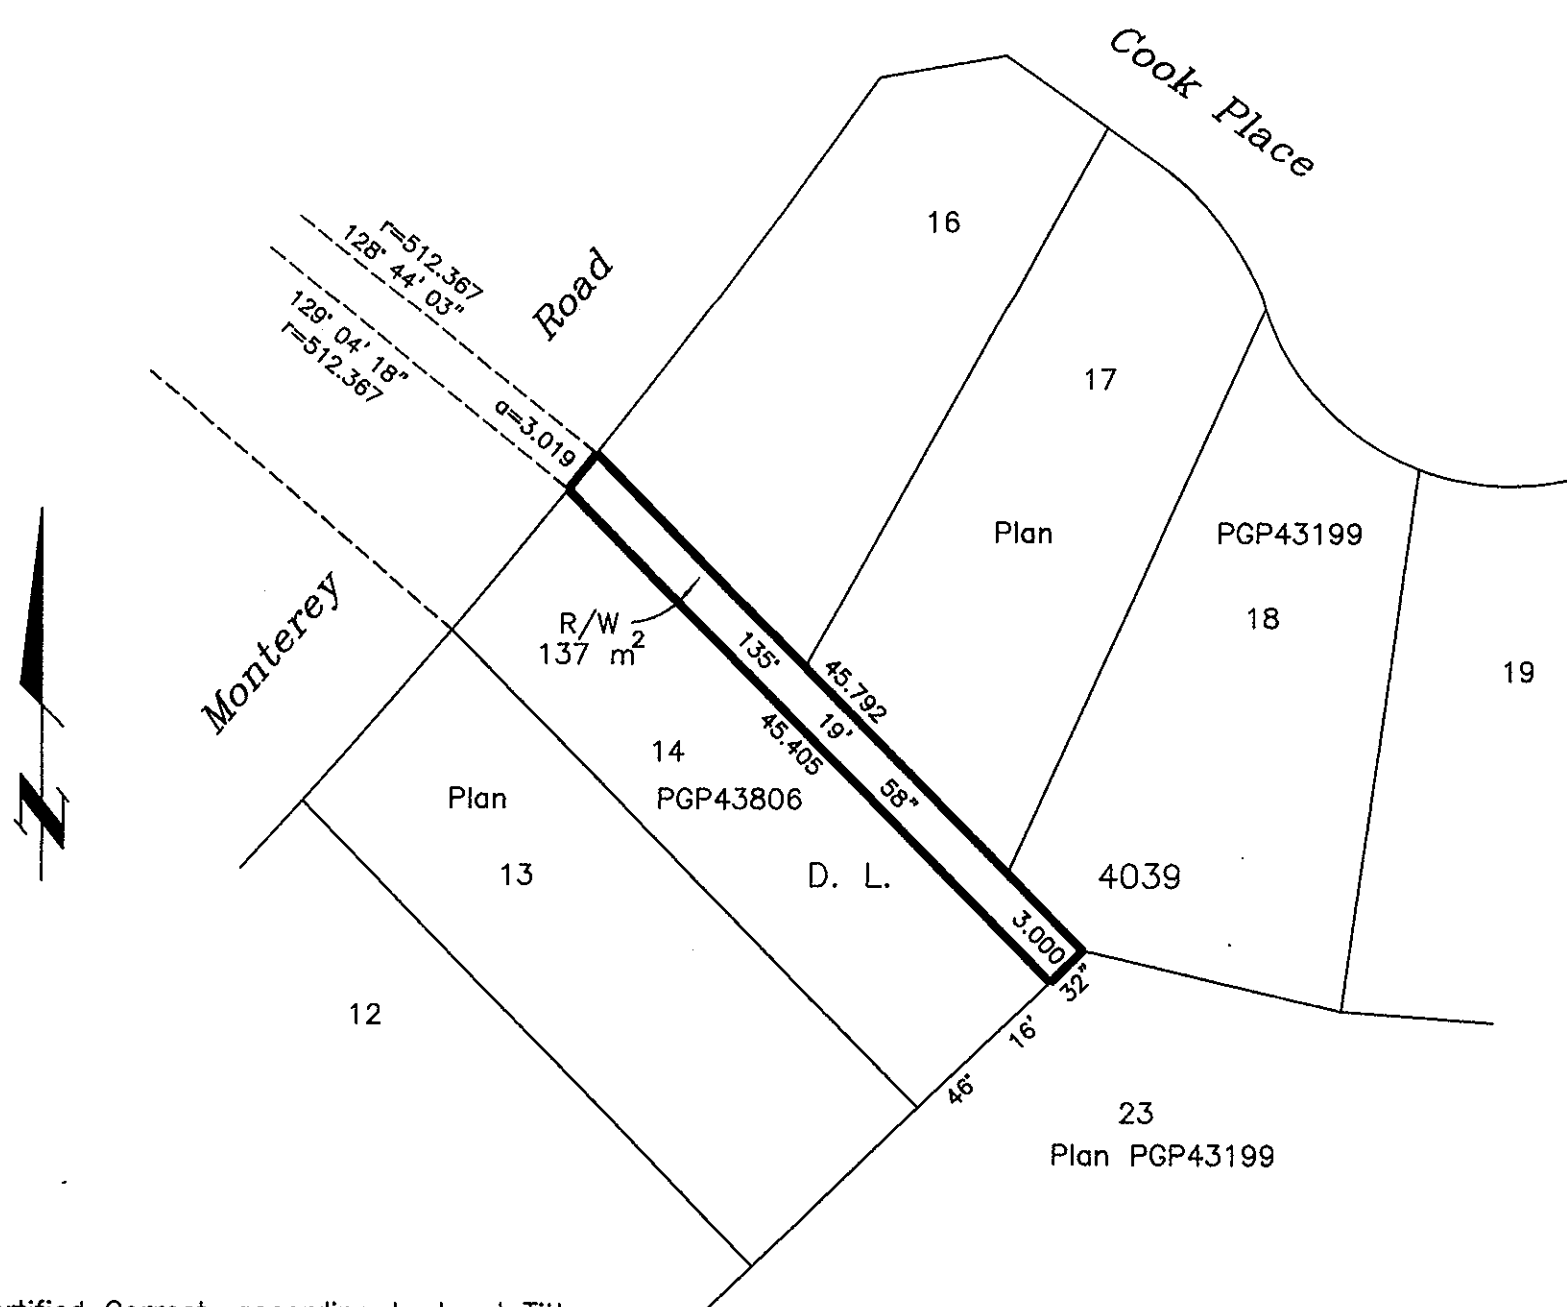

Certified Correct, according to Land Title Office Records and Field measurements. This 19 day of December, 2003. The plan was completed and checked, and the checklist filed under #10317, on the 7th day of January, 2004.

Gordon Kilbride
Gordon Kilbride, B.C.L.S.

This plan lies within the Fraser-Fort George Regional District.

KILBRIDE LAND SURVEYING LTD. British Columbia Land Surveyors Prince George, B.C. Ph: (250) 562-1196 Fax: 562-3656		
F.B.-	D.L.- 4039	File No. - 030247