

STRATA PLAN BCS 892

Deposited and registered in the Land Title Office at New Westminster this 16th day of July 2004.

DEPUTY REGISTRAR
 S. King 10s.
 BW 328682 - BW 328699


PLAN OF BARELAND STRATA SUBDIVISION OF LOT 52, DISTRICT LOT 2400, CARIBOO DISTRICT, PLAN 21638. B.C.G.S. 93G.096

Scale: 1 : 500 (Distances are in metres)



This Plan lies within the City of Prince George

The address for service of documents of the Strata Corporation is:
 614 - 1488 4th Avenue
 Prince George, B.C.
 V2L 4Y2

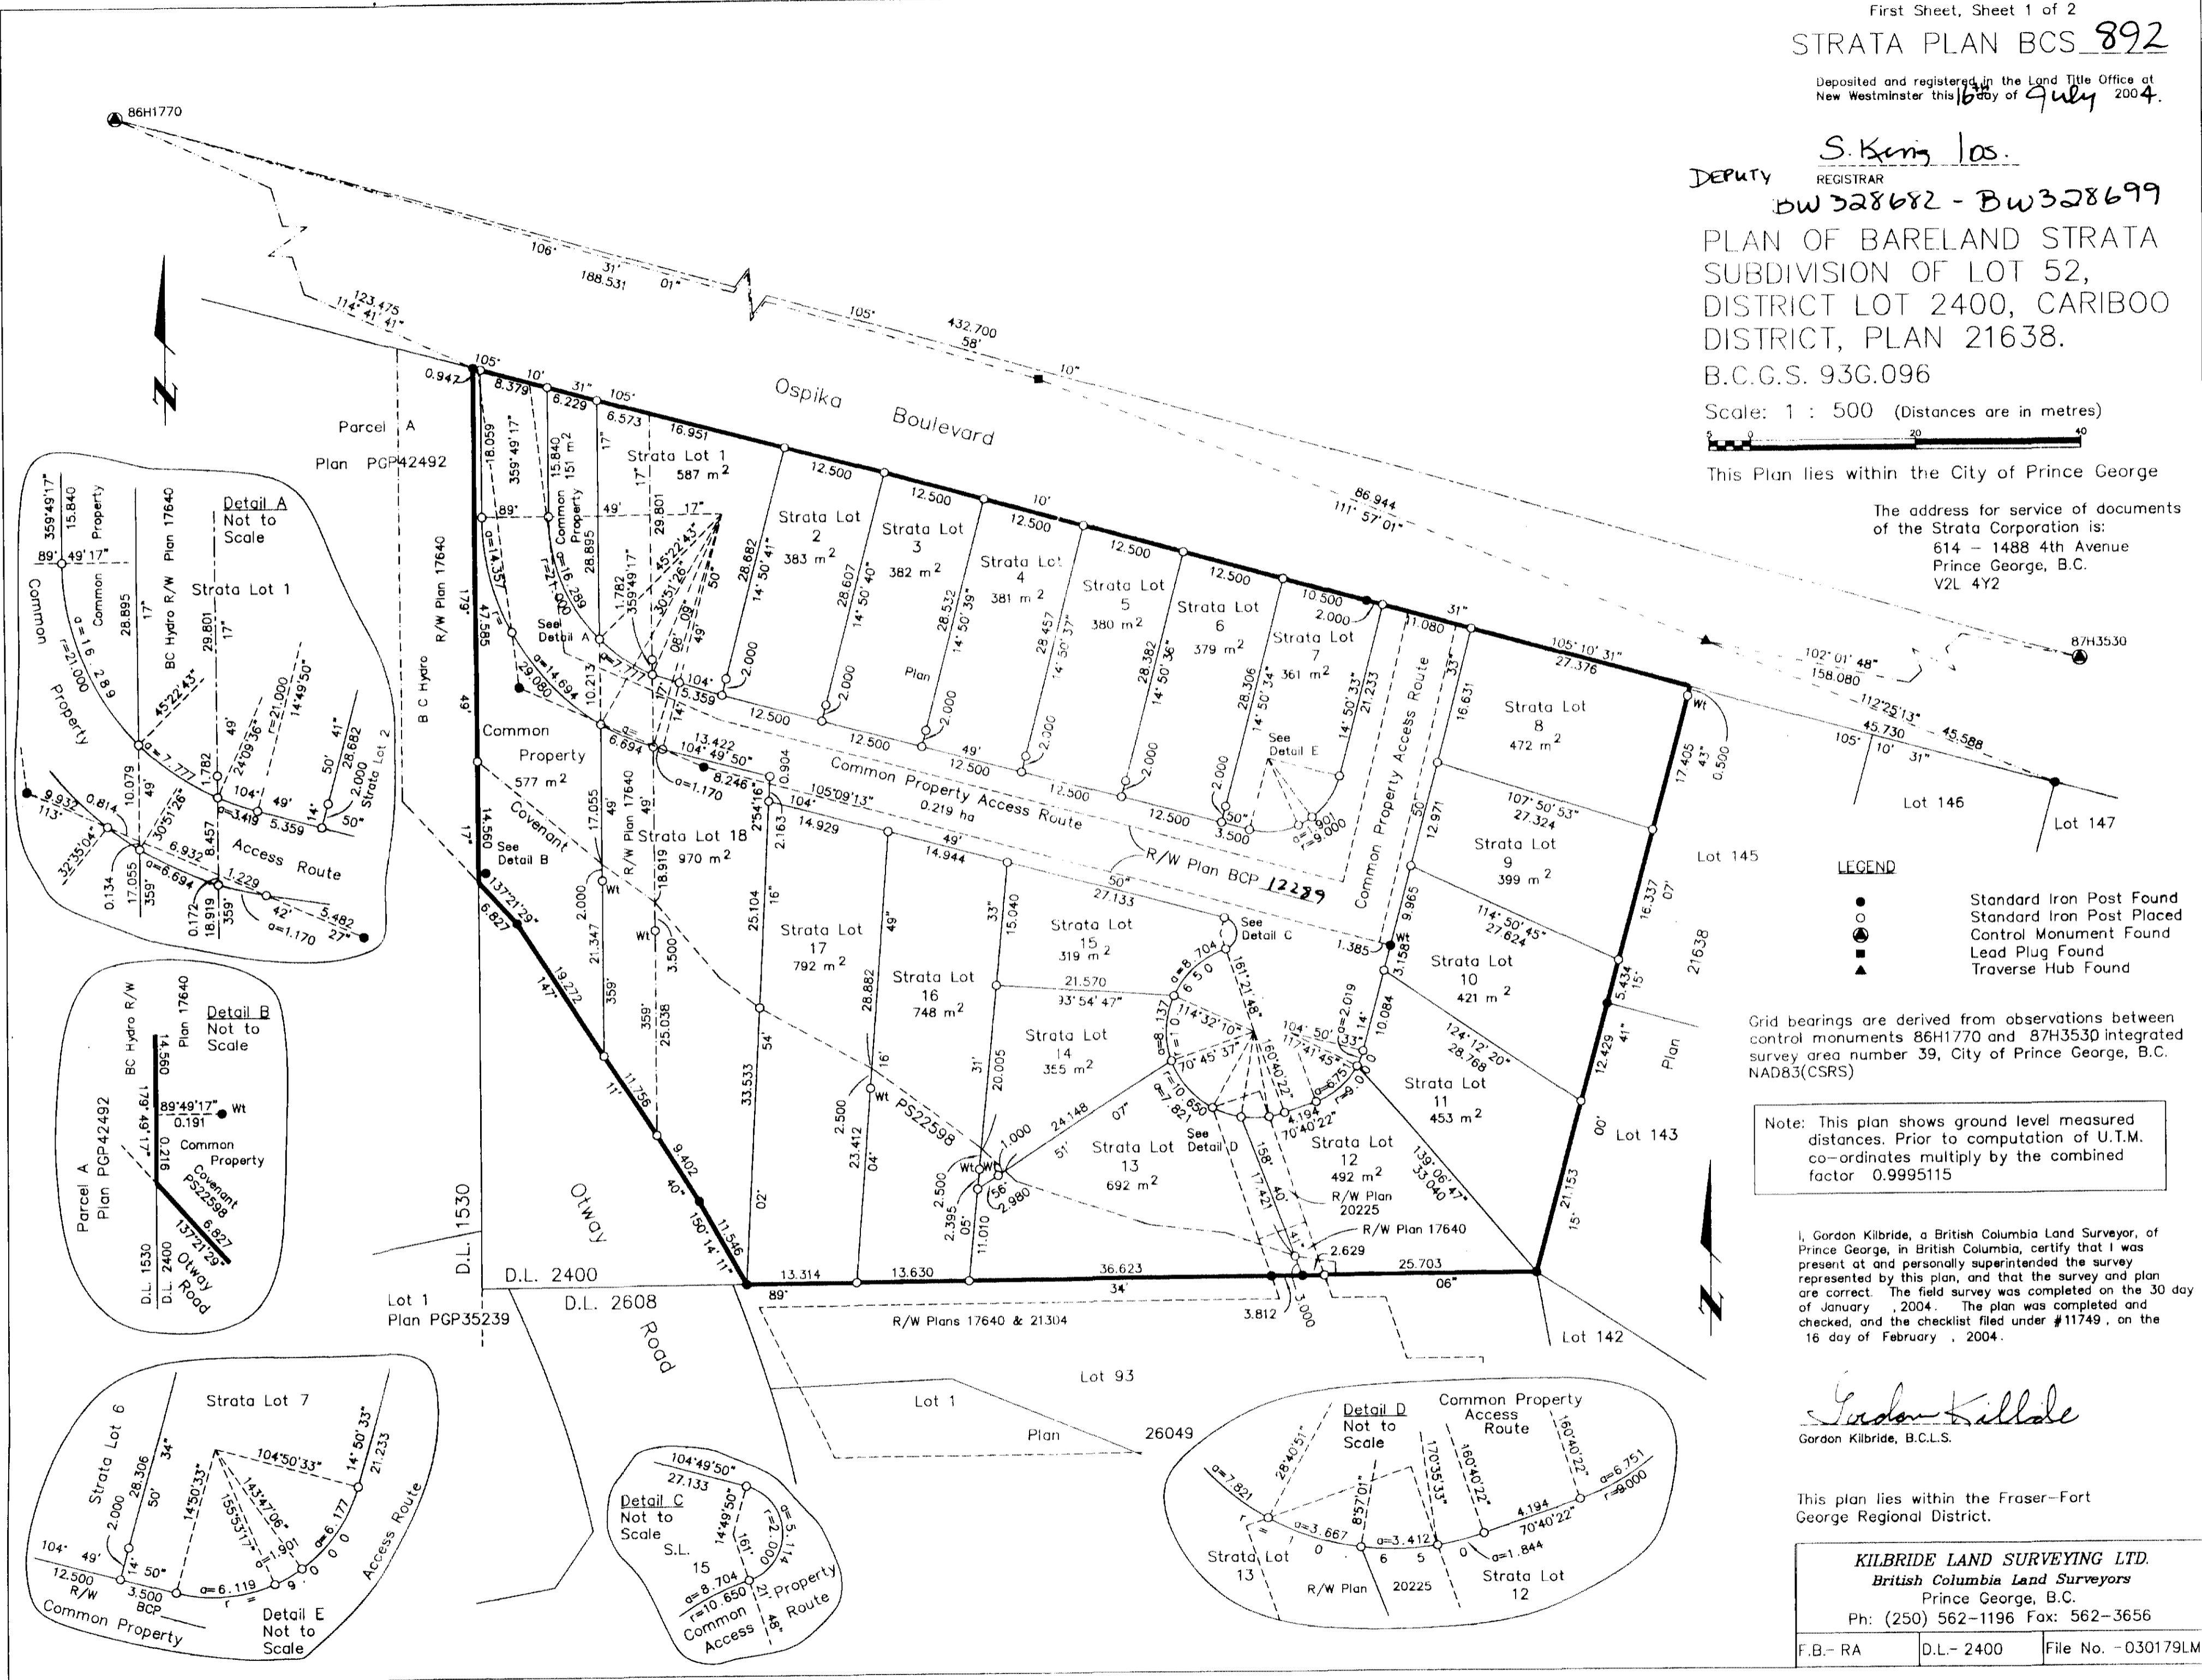

LEGEND

- Standard Iron Post Found
- Standard Iron Post Placed
- Control Monument Found
- ▲ Lead Plug Found
- ▲ Traverse Hub Found

Grid bearings are derived from observations between control monuments 86H1770 and 87H3530 integrated survey area number 39, City of Prince George, B.C. NAD83(CSRS)

Note: This plan shows ground level measured distances. Prior to computation of U.T.M. co-ordinates multiply by the combined factor 0.9995115






I, Gordon Kilbride, a British Columbia Land Surveyor, of Prince George, in British Columbia, certify that I was present at and personally supervised the survey represented by this plan, and that the survey and plan are correct. The field survey was completed on the 30 day of January, 2004. The plan was completed and checked, and the checklist filed under #11749, on the 16 day of February, 2004.

Gordon Kilbride
 Gordon Kilbride, B.C.L.S.

This plan lies within the Fraser-Fort George Regional District.

KILBRIDE LAND SURVEYING LTD. British Columbia Land Surveyors Prince George, B.C. Ph: (250) 562-1196 Fax: 562-3656		
F.B.- RA	D.L.- 2400	File No. - 030179LM

ORIGINAL

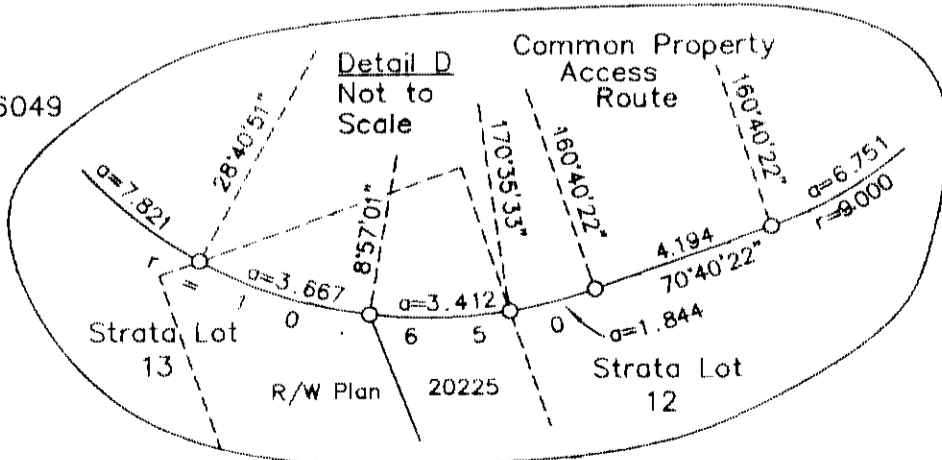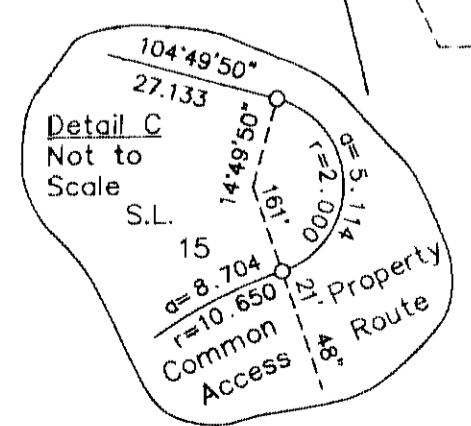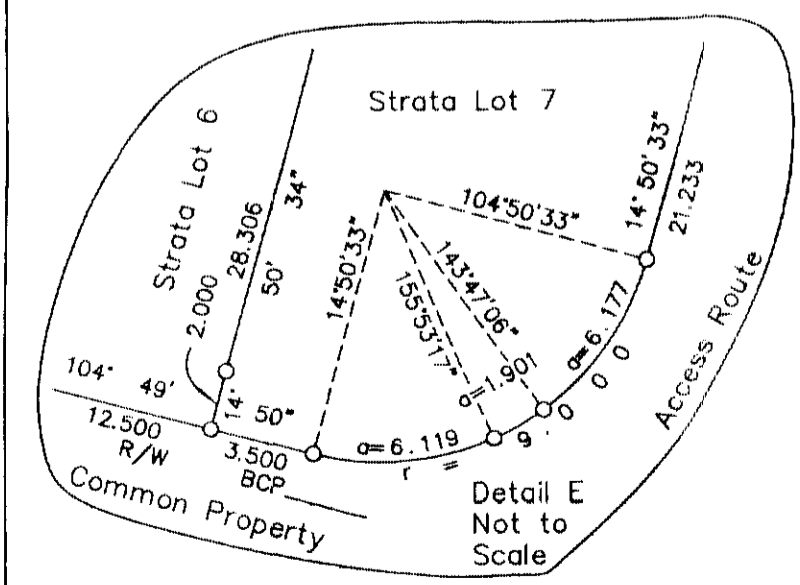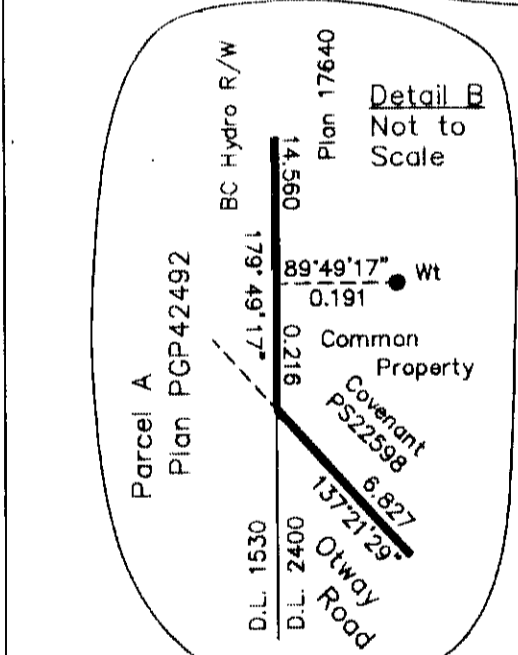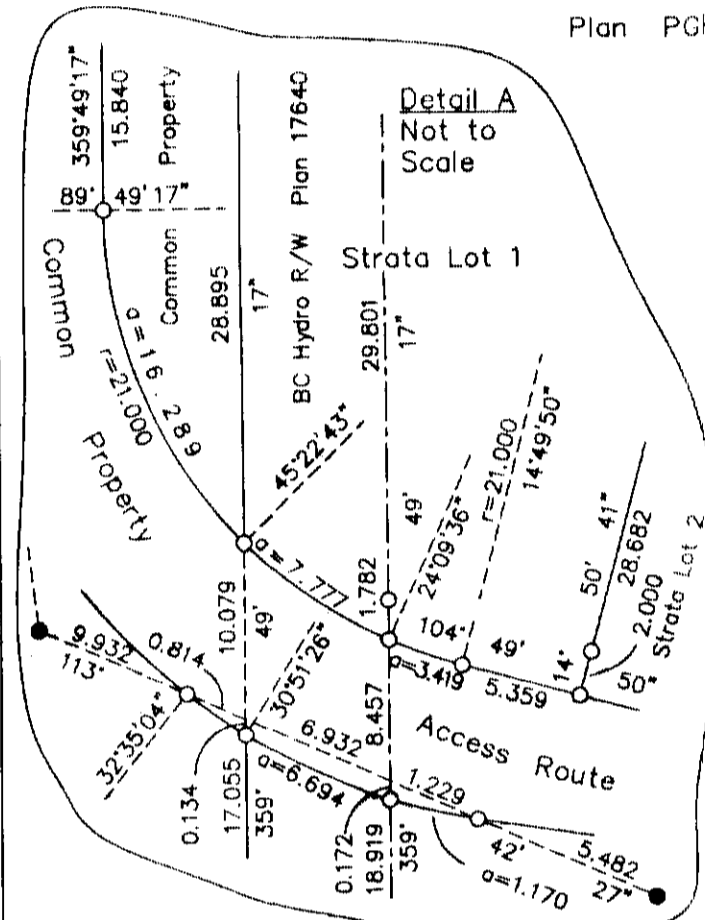

PLAN OF BARELAND STRATA
SUBDIVISION OF LOT 52,
DISTRICT LOT 2400, CARIBOO
DISTRICT, PLAN 21638.
B.C.G.S. 93G.096

Owner: Ogilvie Building Supplies Ltd.
Inc. #400573

E. Rebelo
Authorized Signatory
ED Rebelo
Print Name

Authorized Signatory
Print Name

[Signature]
Print Name

Witness to both
C. LEE ONGMAN
Print Name

614-1488 4TH AVENUE
Address

PRINCE GEORGE B.C. V2L4Y2
Postal Code

SOLICITOR
Occupation

This 16 day of February , 2004

Gordon Kilbride
Gordon Kilbride, B.C.L.S.

Approved as a bare land strata under the
Strata Property Act
This 22 day of June , 2004 .

[Signature]
Approving Officer
City of Prince George