

Deposited in the Land Registry Office at Kamloops, B.C. this 16th day of May, 1963.

[Signature]
Registrar

PLAN
of
Right-of-Way (Easement) over Bed of Fraser River
between District Lot 753 and Lot 5 Block 3 and Lot 1
Block 4 Plan 884 District Lots 745 and 747, Cariboo
District.


Scale: 1" = 200'-0"

LEGEND

- O.P.P. denotes old pipe post found
- O.I.P. " old iron post found
- I.P. " iron post set
- W.P. " witness post

Bearings are astronomic, derived from West Boundary, District Lot 754.

Note: There is no trace on the ground of any of the posts of Plan 884.

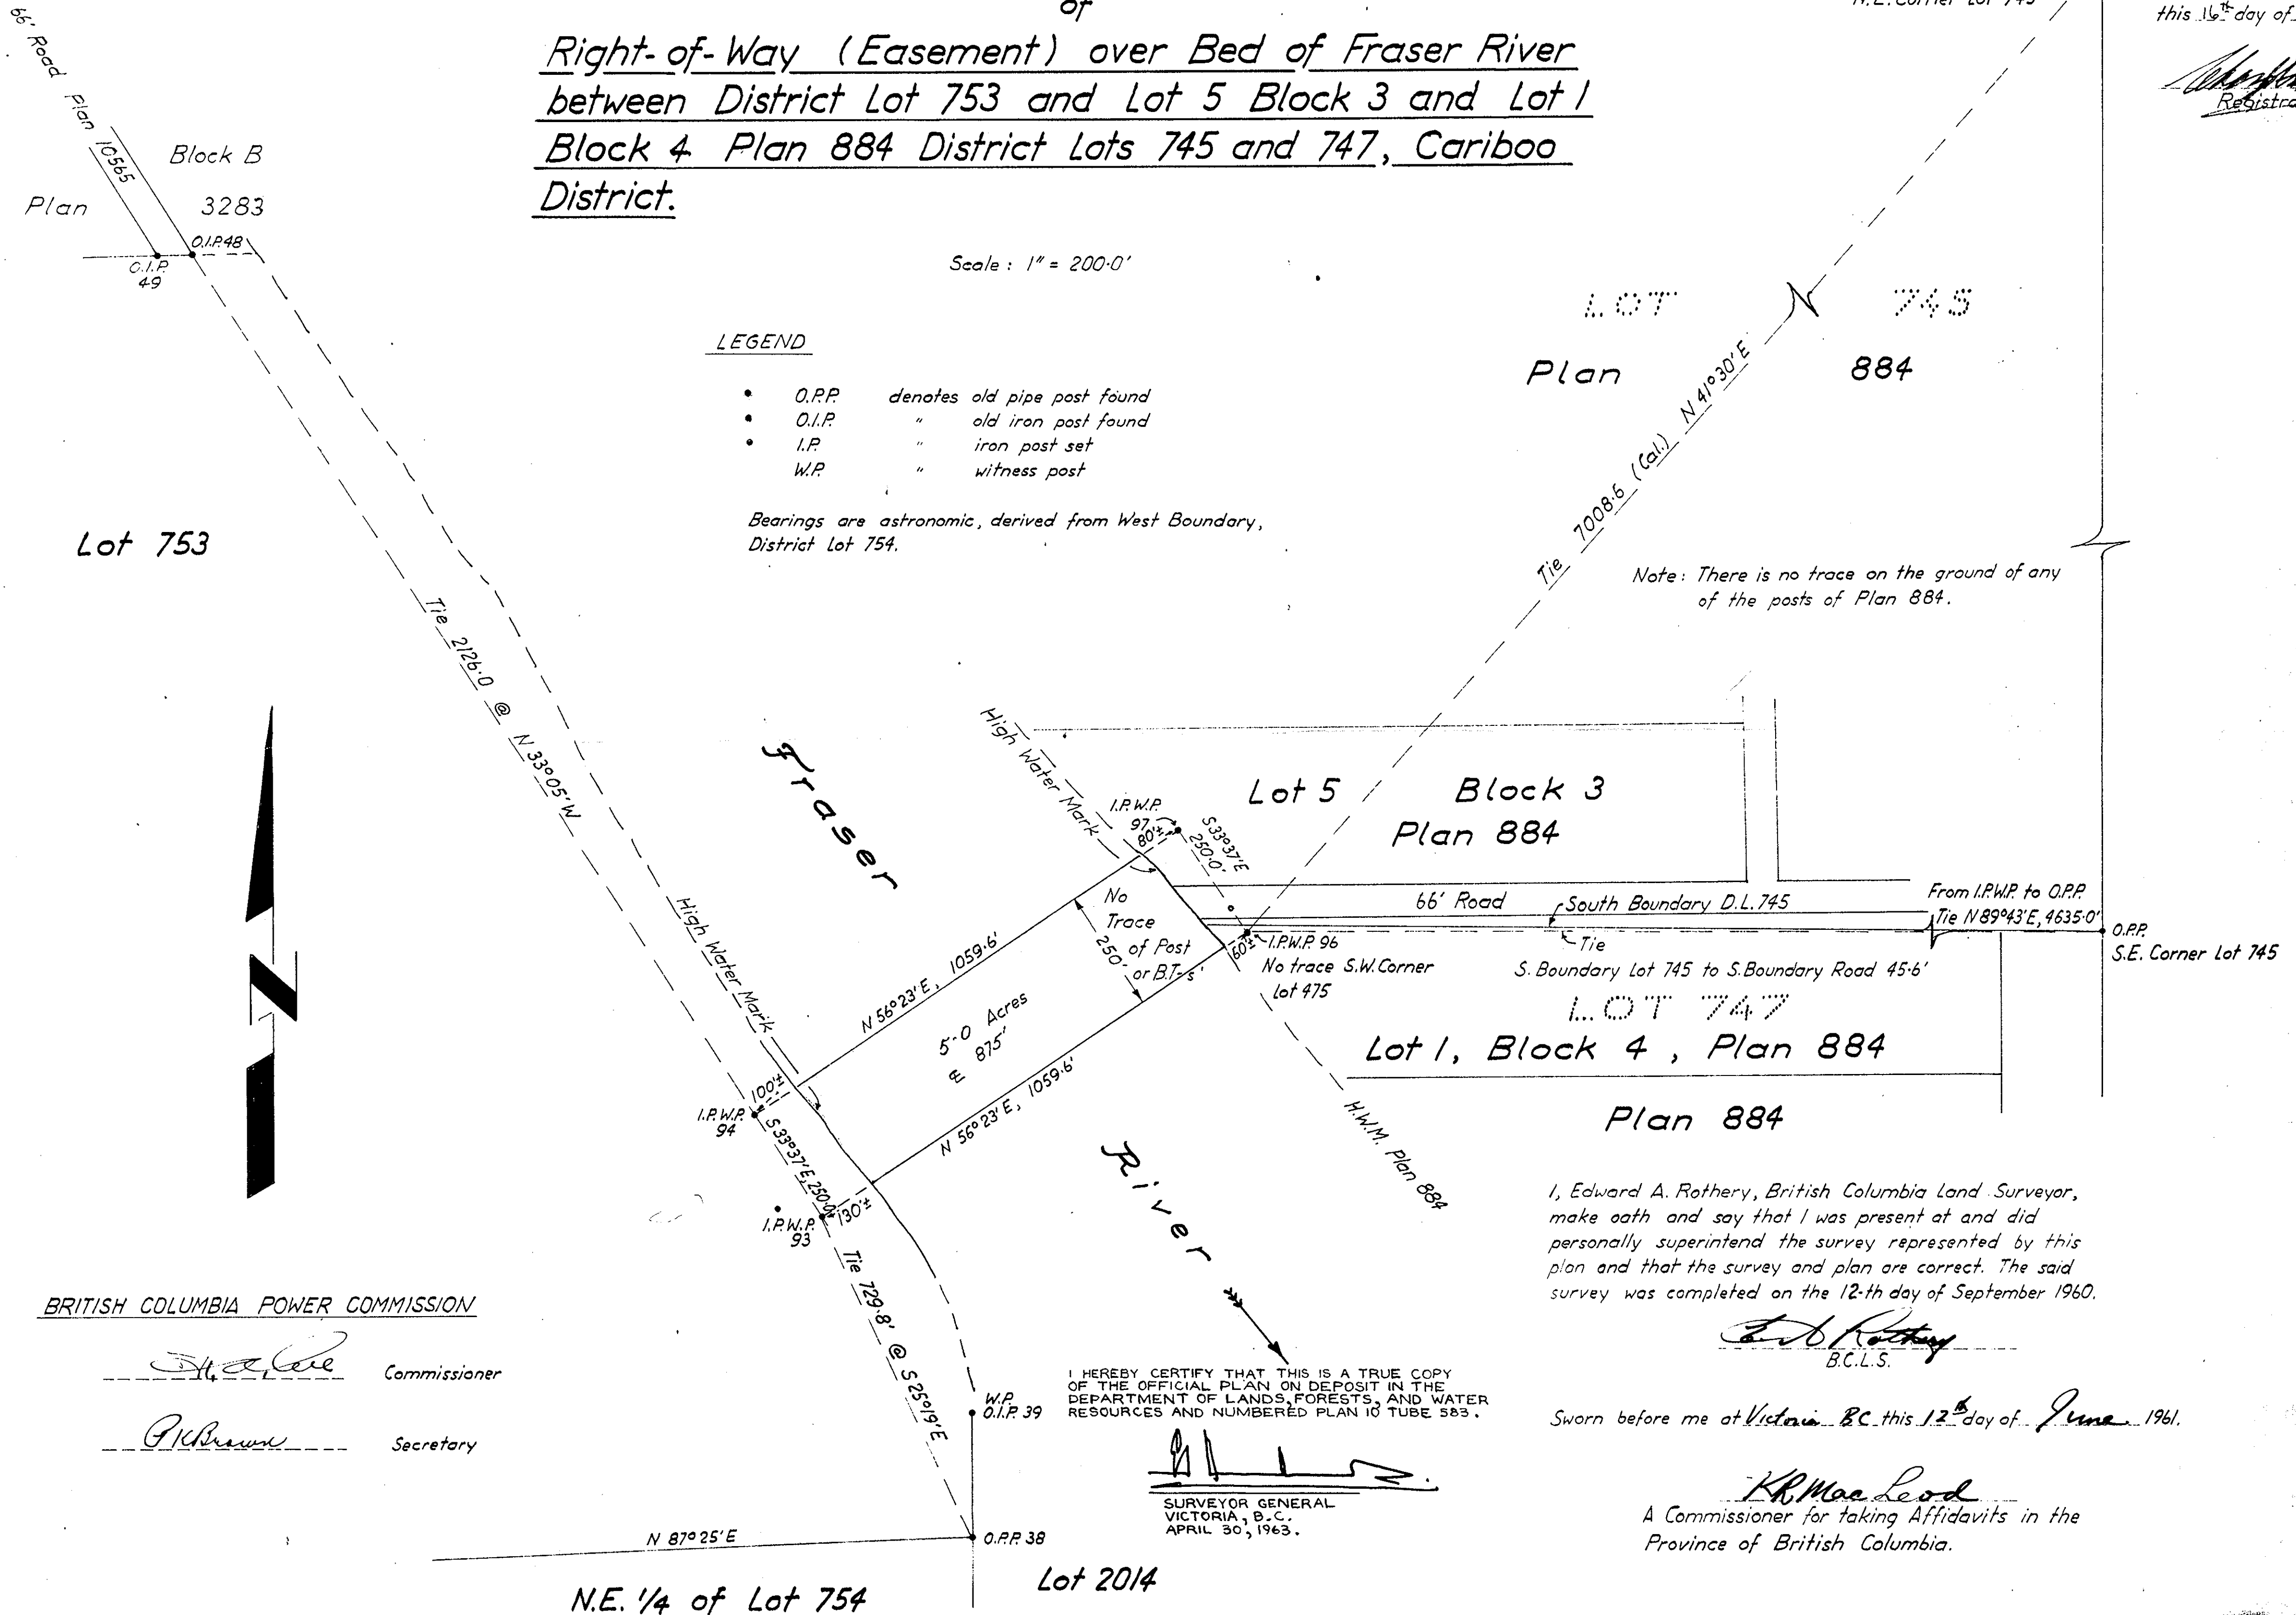

BRITISH COLUMBIA POWER COMMISSION

[Signature] Commissioner

[Signature] Secretary

I HEREBY CERTIFY THAT THIS IS A TRUE COPY OF THE OFFICIAL PLAN ON DEPOSIT IN THE DEPARTMENT OF LANDS, FORESTS, AND WATER RESOURCES AND NUMBERED PLAN 10 TUBE 583.

[Signature]
SURVEYOR GENERAL
VICTORIA, B.C.
APRIL 30, 1963.

I, Edward A. Rothery, British Columbia Land Surveyor, make oath and say that I was present at and did personally superintend the survey represented by this plan and that the survey and plan are correct. The said survey was completed on the 12th day of September 1960.

[Signature]
B.C.L.S.

Sworn before me at Victoria, B.C. this 12th day of June, 1961.

[Signature]
A Commissioner for taking Affidavits in the Province of British Columbia.