

Deposited in the Land Registry Office at
KAMLOOPS this 7th day of
April 1957

W. H. Bracey
Registrar

Lot 957

Lot 956

Plan of
Gas Pipe Line Right-of-Way through
South East 1/4 and South West 1/4 Lot 957,
~~Lot 18, 19 Plan~~, ~~Lot 9 Plan~~, South
East 1/4 and South West 1/4 Lot 954,
Cariboo District, British Columbia.

Scale: 1" = 200'

LEGEND:

- IP denotes Standard Iron Post set
- OIP Standard Iron Post found
- PIP Standard Pipe Post + cairn set
- PP Standard Pipe Post set
- OPP Standard Pipe Post found
- OP Old Wooden Post found

Bearings are astronomic and are derived from
stellar observations taken at the S.E. corner
S.W. 1/4 Lot 954.


I certify this plan to be a true copy
of registered Plan No. A-1738
deposited in Kamloops Land Registry
Office this 18th day of February 1959.

W. H. Bracey
Registrar

TABLE OF REFERENCE			
Description	No.	Acreage	Ownership
S.E. 1/4 L. 957	1	2.25	Private
S.W. 1/4 L. 957	2	3.62	"
Lot 18	3	0.10	"
Lot 19	4	0.10	"
Lot 9	5	0.998	"
S.E. 1/4 L. 954	6	3.63	"
S.W. 1/4 L. 954	7	3.55	Crown

I hereby certify that this is a true copy
of the original Plan as deposited in the
Department of Lands and Forests
and numbered Plan 2 Tube 457.

W. H. Bracey
Surveyor General
Victoria, B.C.
24th March, 1959.

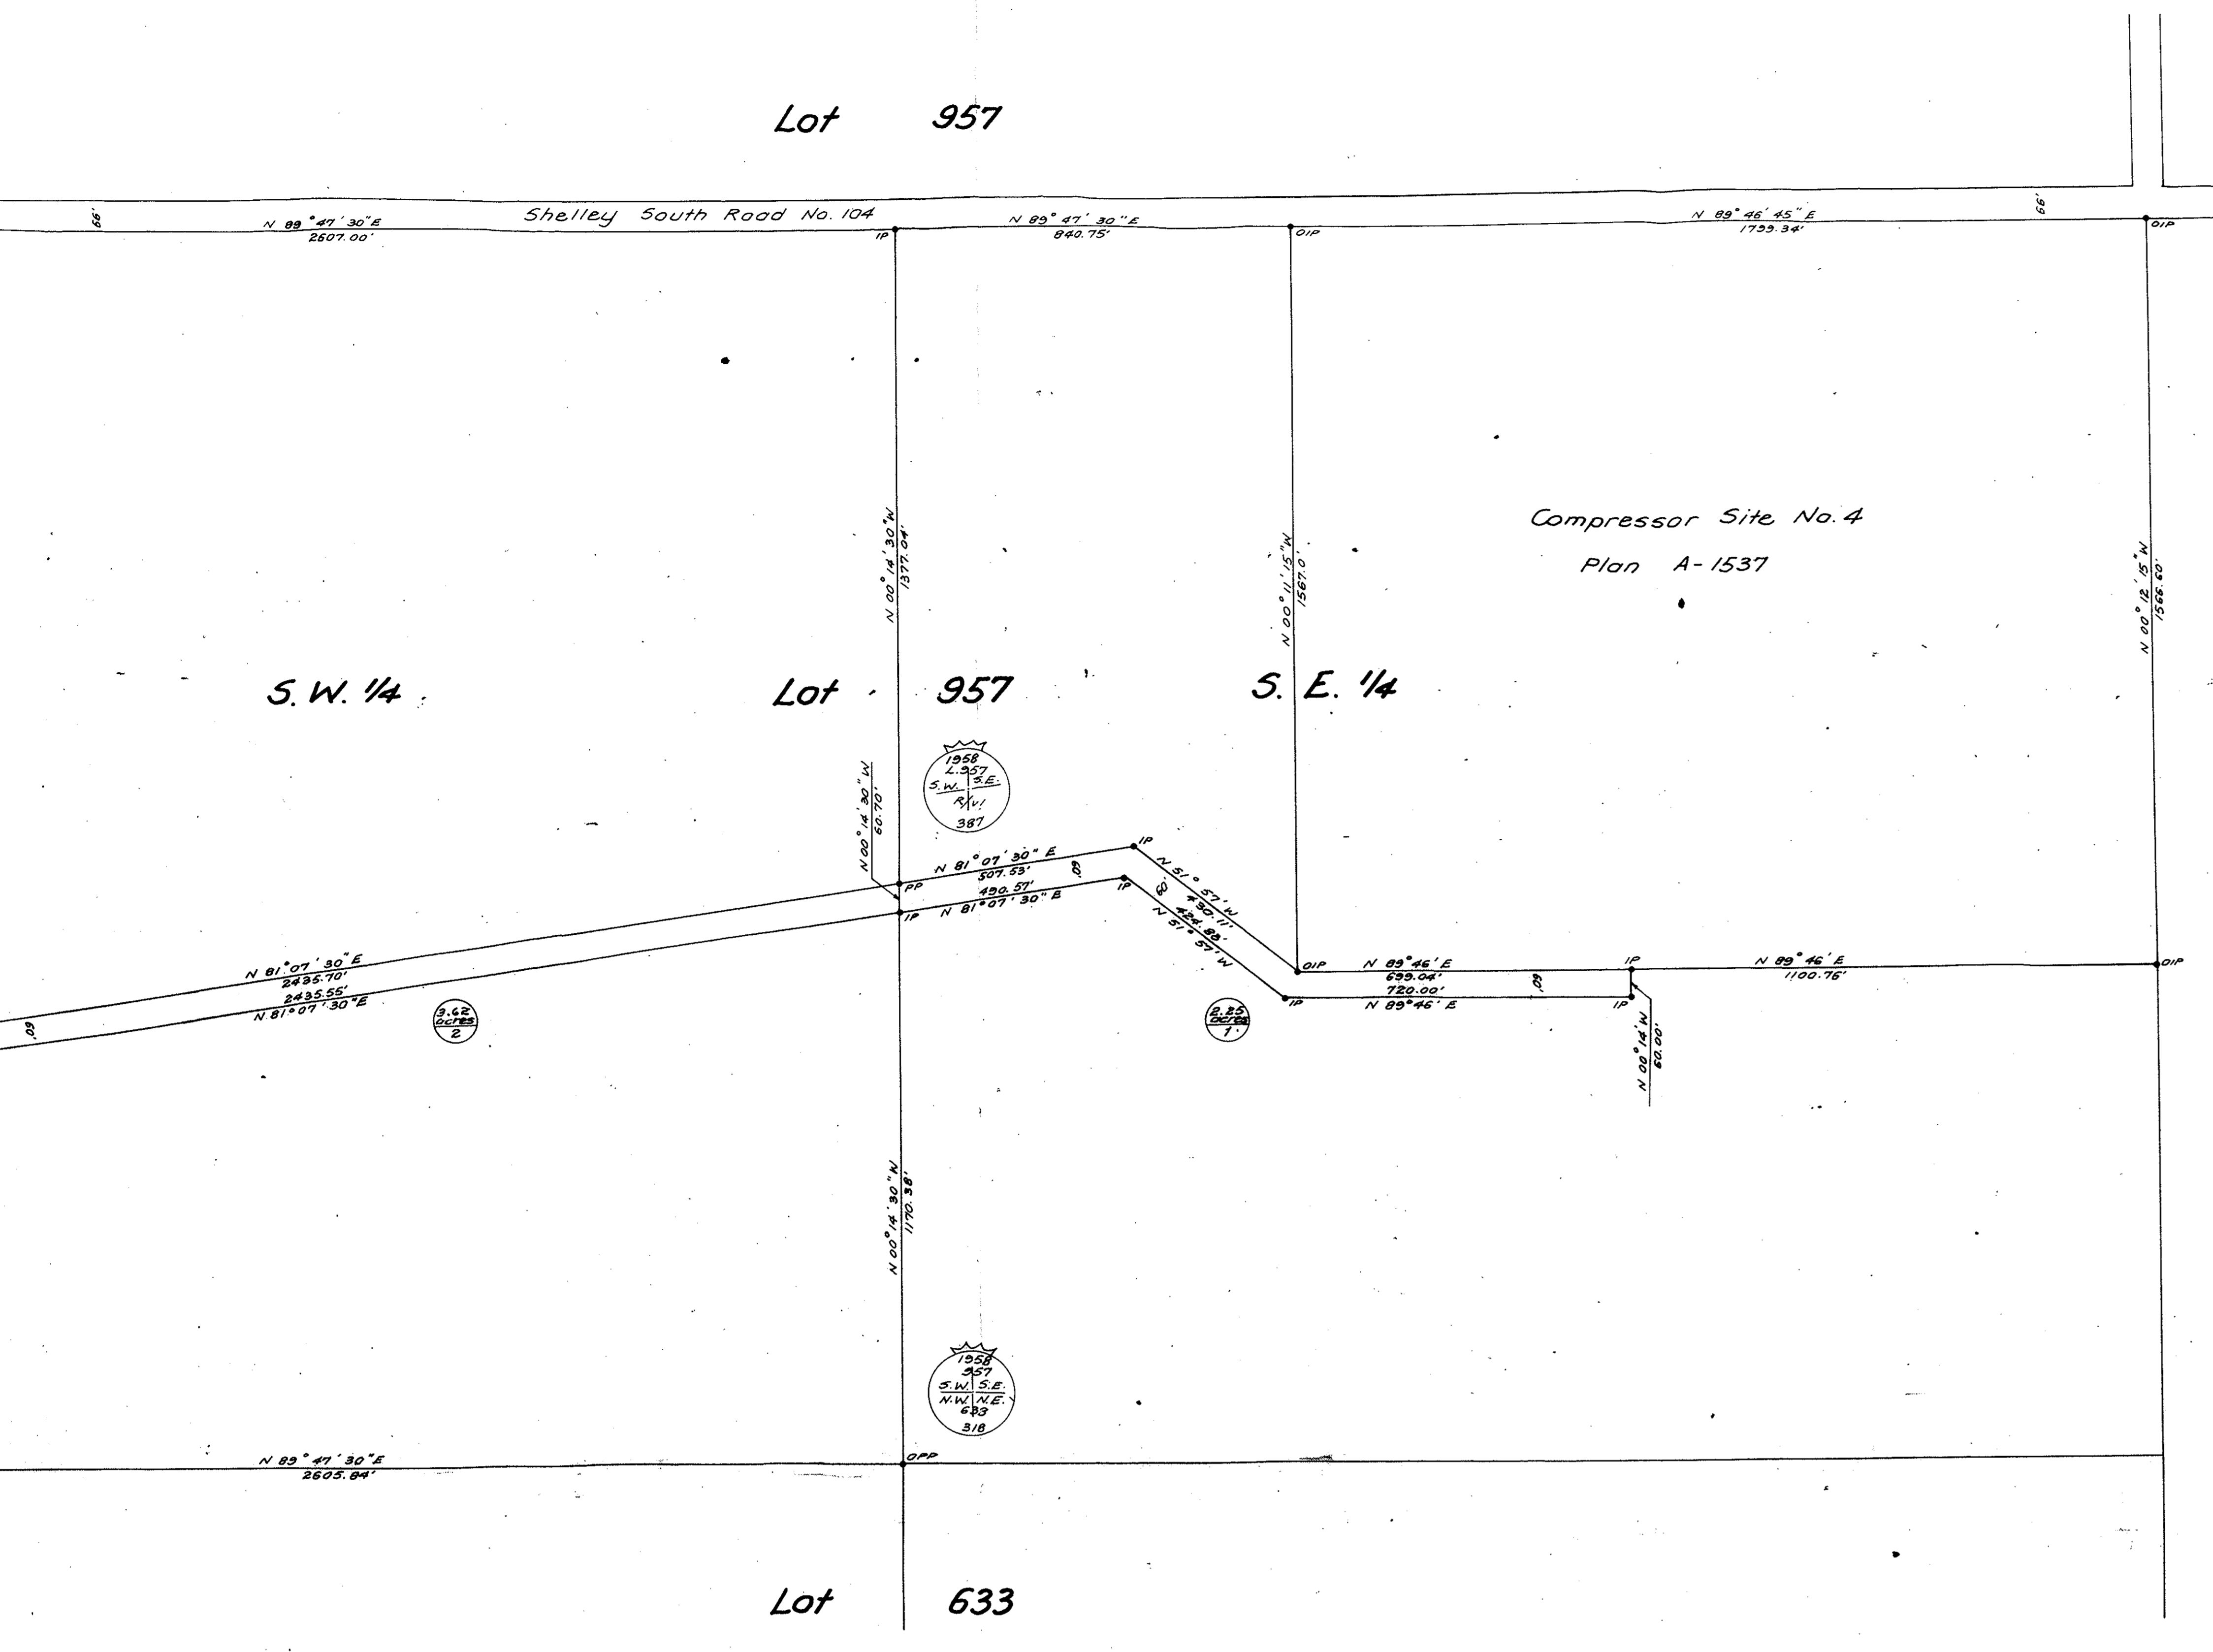

I, Colin H. Bracey of the City of Victoria, British Columbia Land
Surveyor, make oath and say that I was present at and did per-
sonally superintend the survey represented by this plan, and
that the survey and plan are correct. The said survey was
completed on the 23rd day of October 1958.

Colin H. Bracey
S.L.S.

Sworn before me at VICTORIA this 23rd day of
December 1958.

W. H. Bracey
A Commissioner for taking Affidavits within British Columbia

ASTRONOMIC North