

Book of Reference

Area to be taken from	Area sq. feet
Block 218, Lot 1	2 203
Lot 2	600
Lot 3	600
Lot 4	600
Lot 5	1 594

Plan to accompany By-Law No. 1194

Establishing Part of

Lots 1, 2, 3, 4, 5, Block 218, Plan 1268, as Road
District Lot 343, Cariboo District

Scale 1" = 50'

Legend


Bearings are astronomic and are derived from old concrete monuments at 17th Ave. and Victoria St. and at 20th Ave. and Victoria St. as shown on Plan M 330

Old iron posts found shown thus: ● OIP
Iron posts set shown thus: ● IP

PLAN No H-568

Deposited in the Land Registry Office at Kamloops
this 7. day of APRIL 1959

Registrar

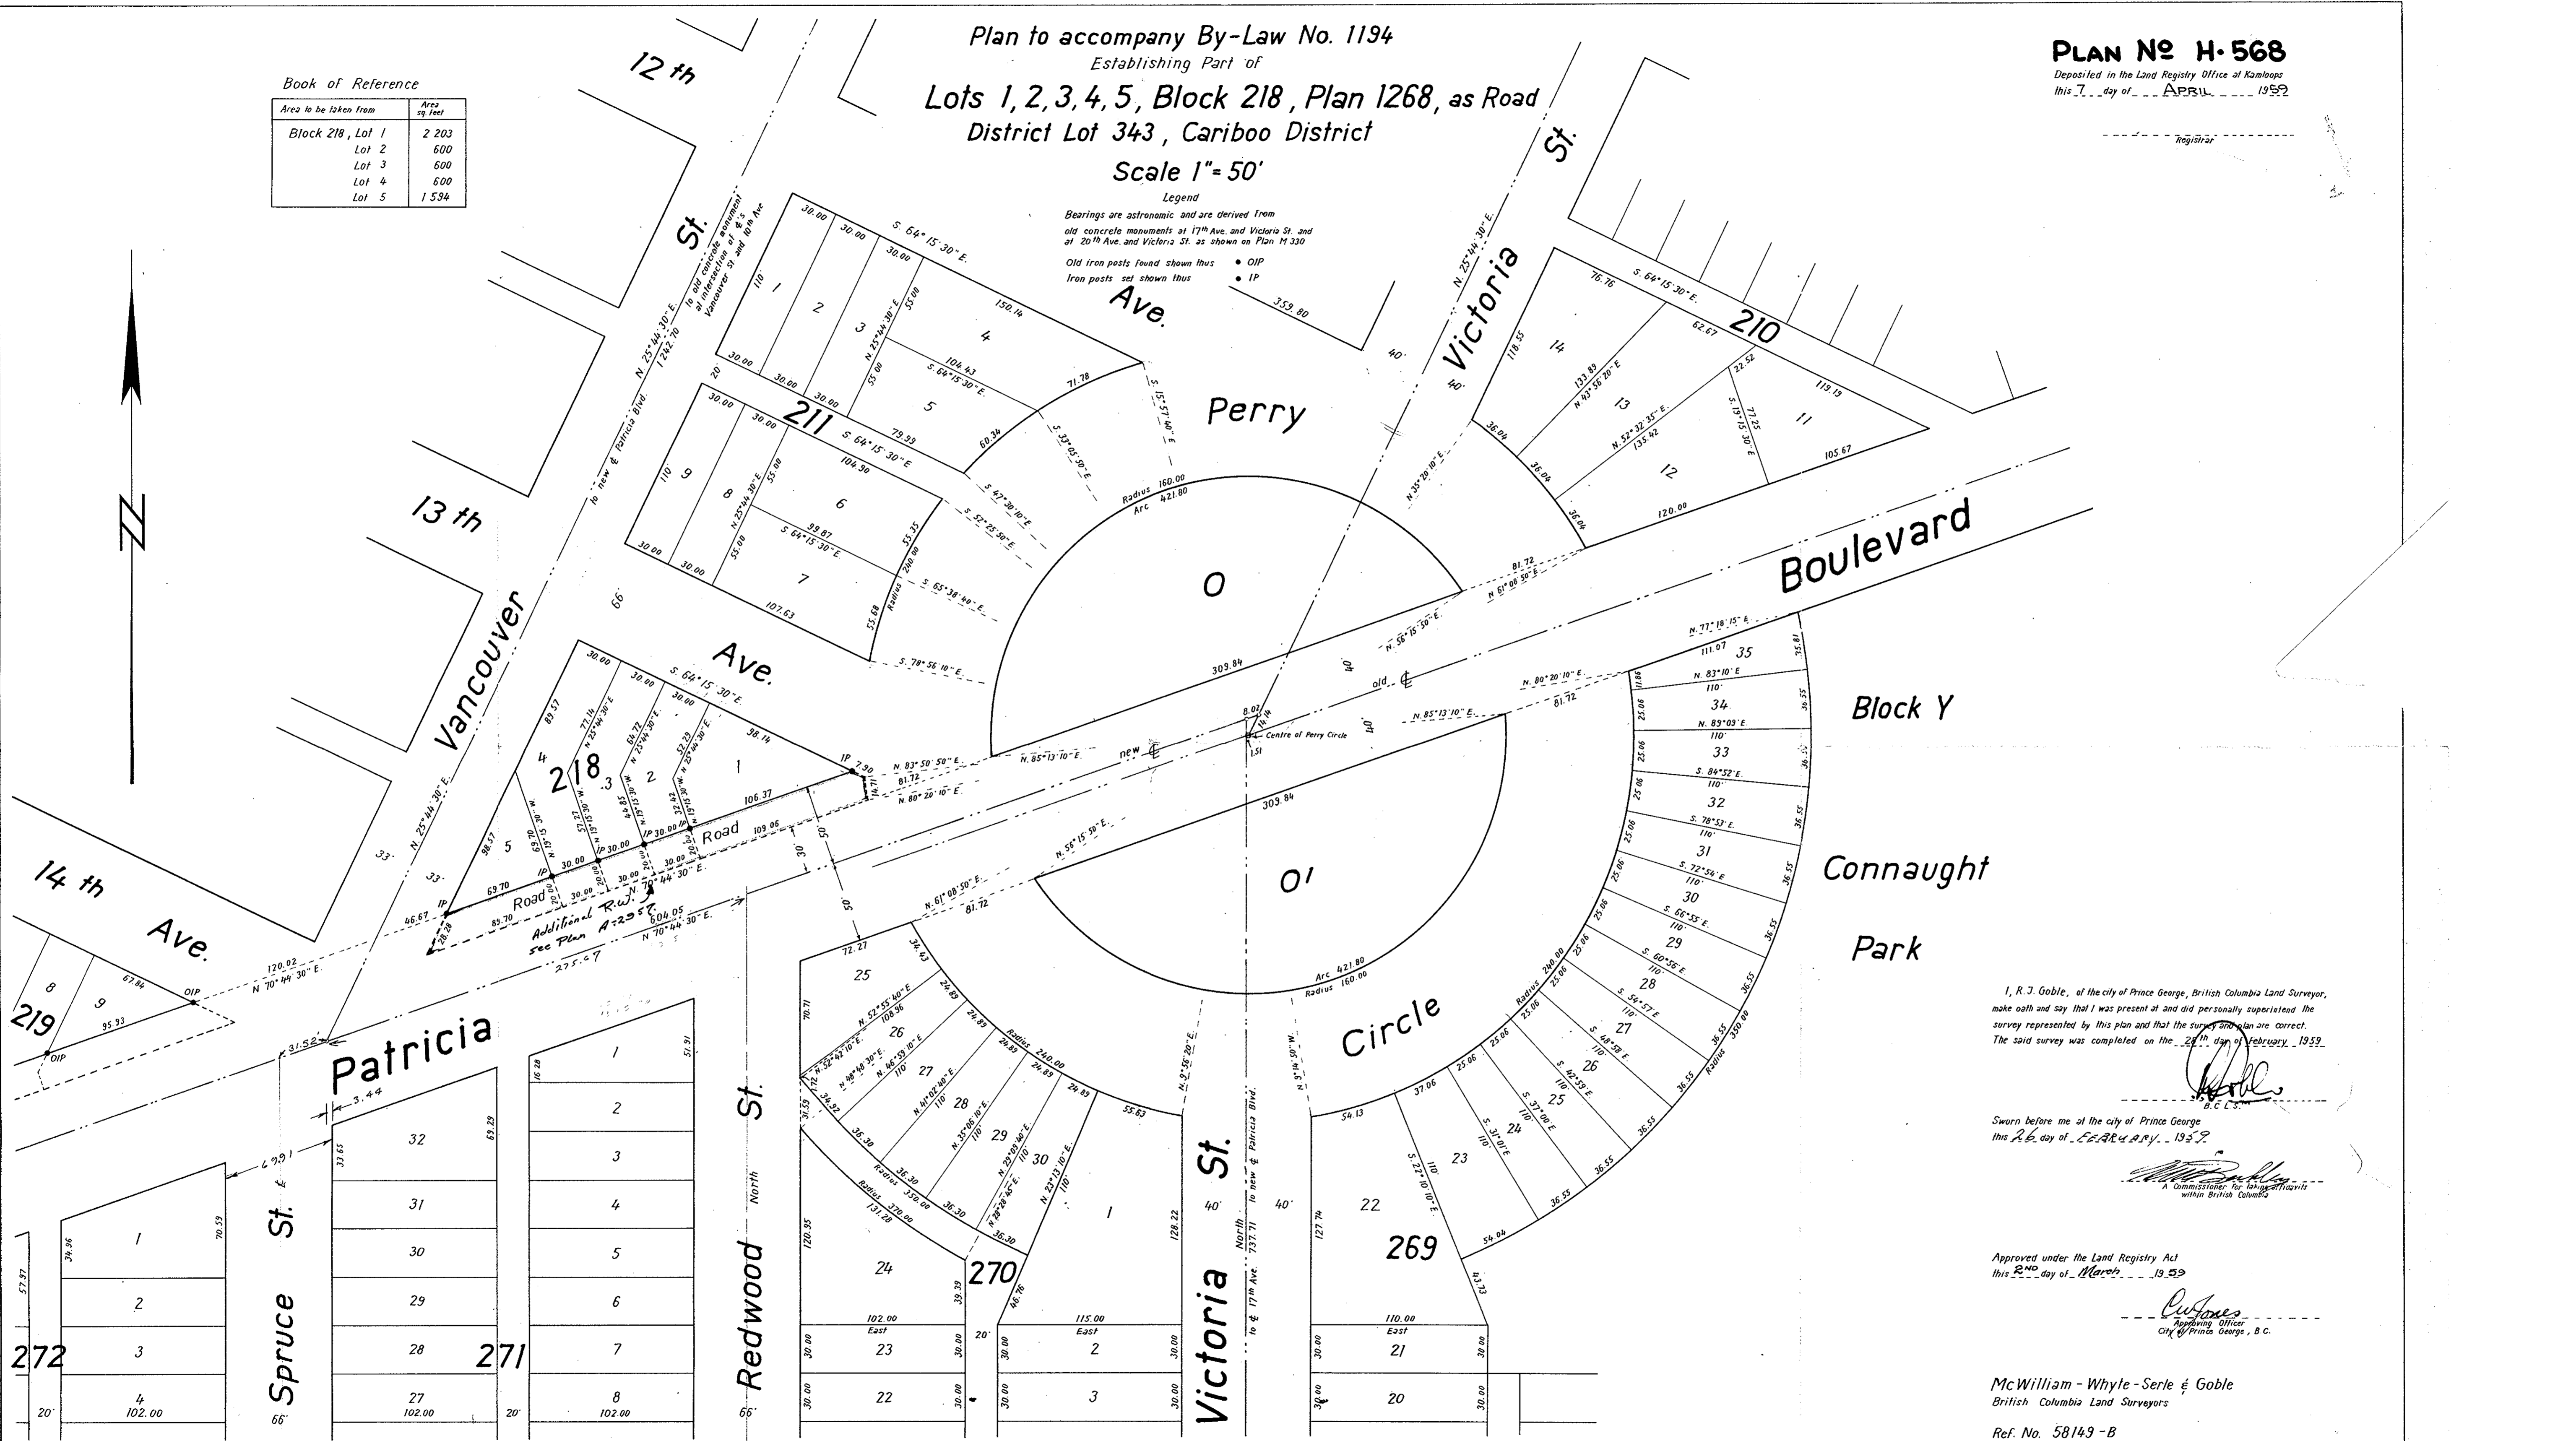

Block Y

Connaught

Park

I, R. J. Goble, of the city of Prince George, British Columbia Land Surveyor, make oath and say that I was present at and did personally superintend the survey represented by this plan and that the survey and plan are correct. The said survey was completed on the 24th day of February, 1959.

R. J. Goble
B.C.L.S.

Sworn before me at the city of Prince George
this 26. day of FEBRUARY, 1959.

[Signature]
A Commissioner for taking Affidavits
within British Columbia

Approved under the Land Registry Act
this 26. day of March, 1959.

[Signature]
Approving Officer
City of Prince George, B.C.

McWilliam - Whyte - Serle & Goble
British Columbia Land Surveyors

Ref. No. 58149-B