


1268

PLAN No H-571

Deposited in the Land Registry Office at Kamloops, B.C.
this 2ND day of JUNE 19 59

Registrar

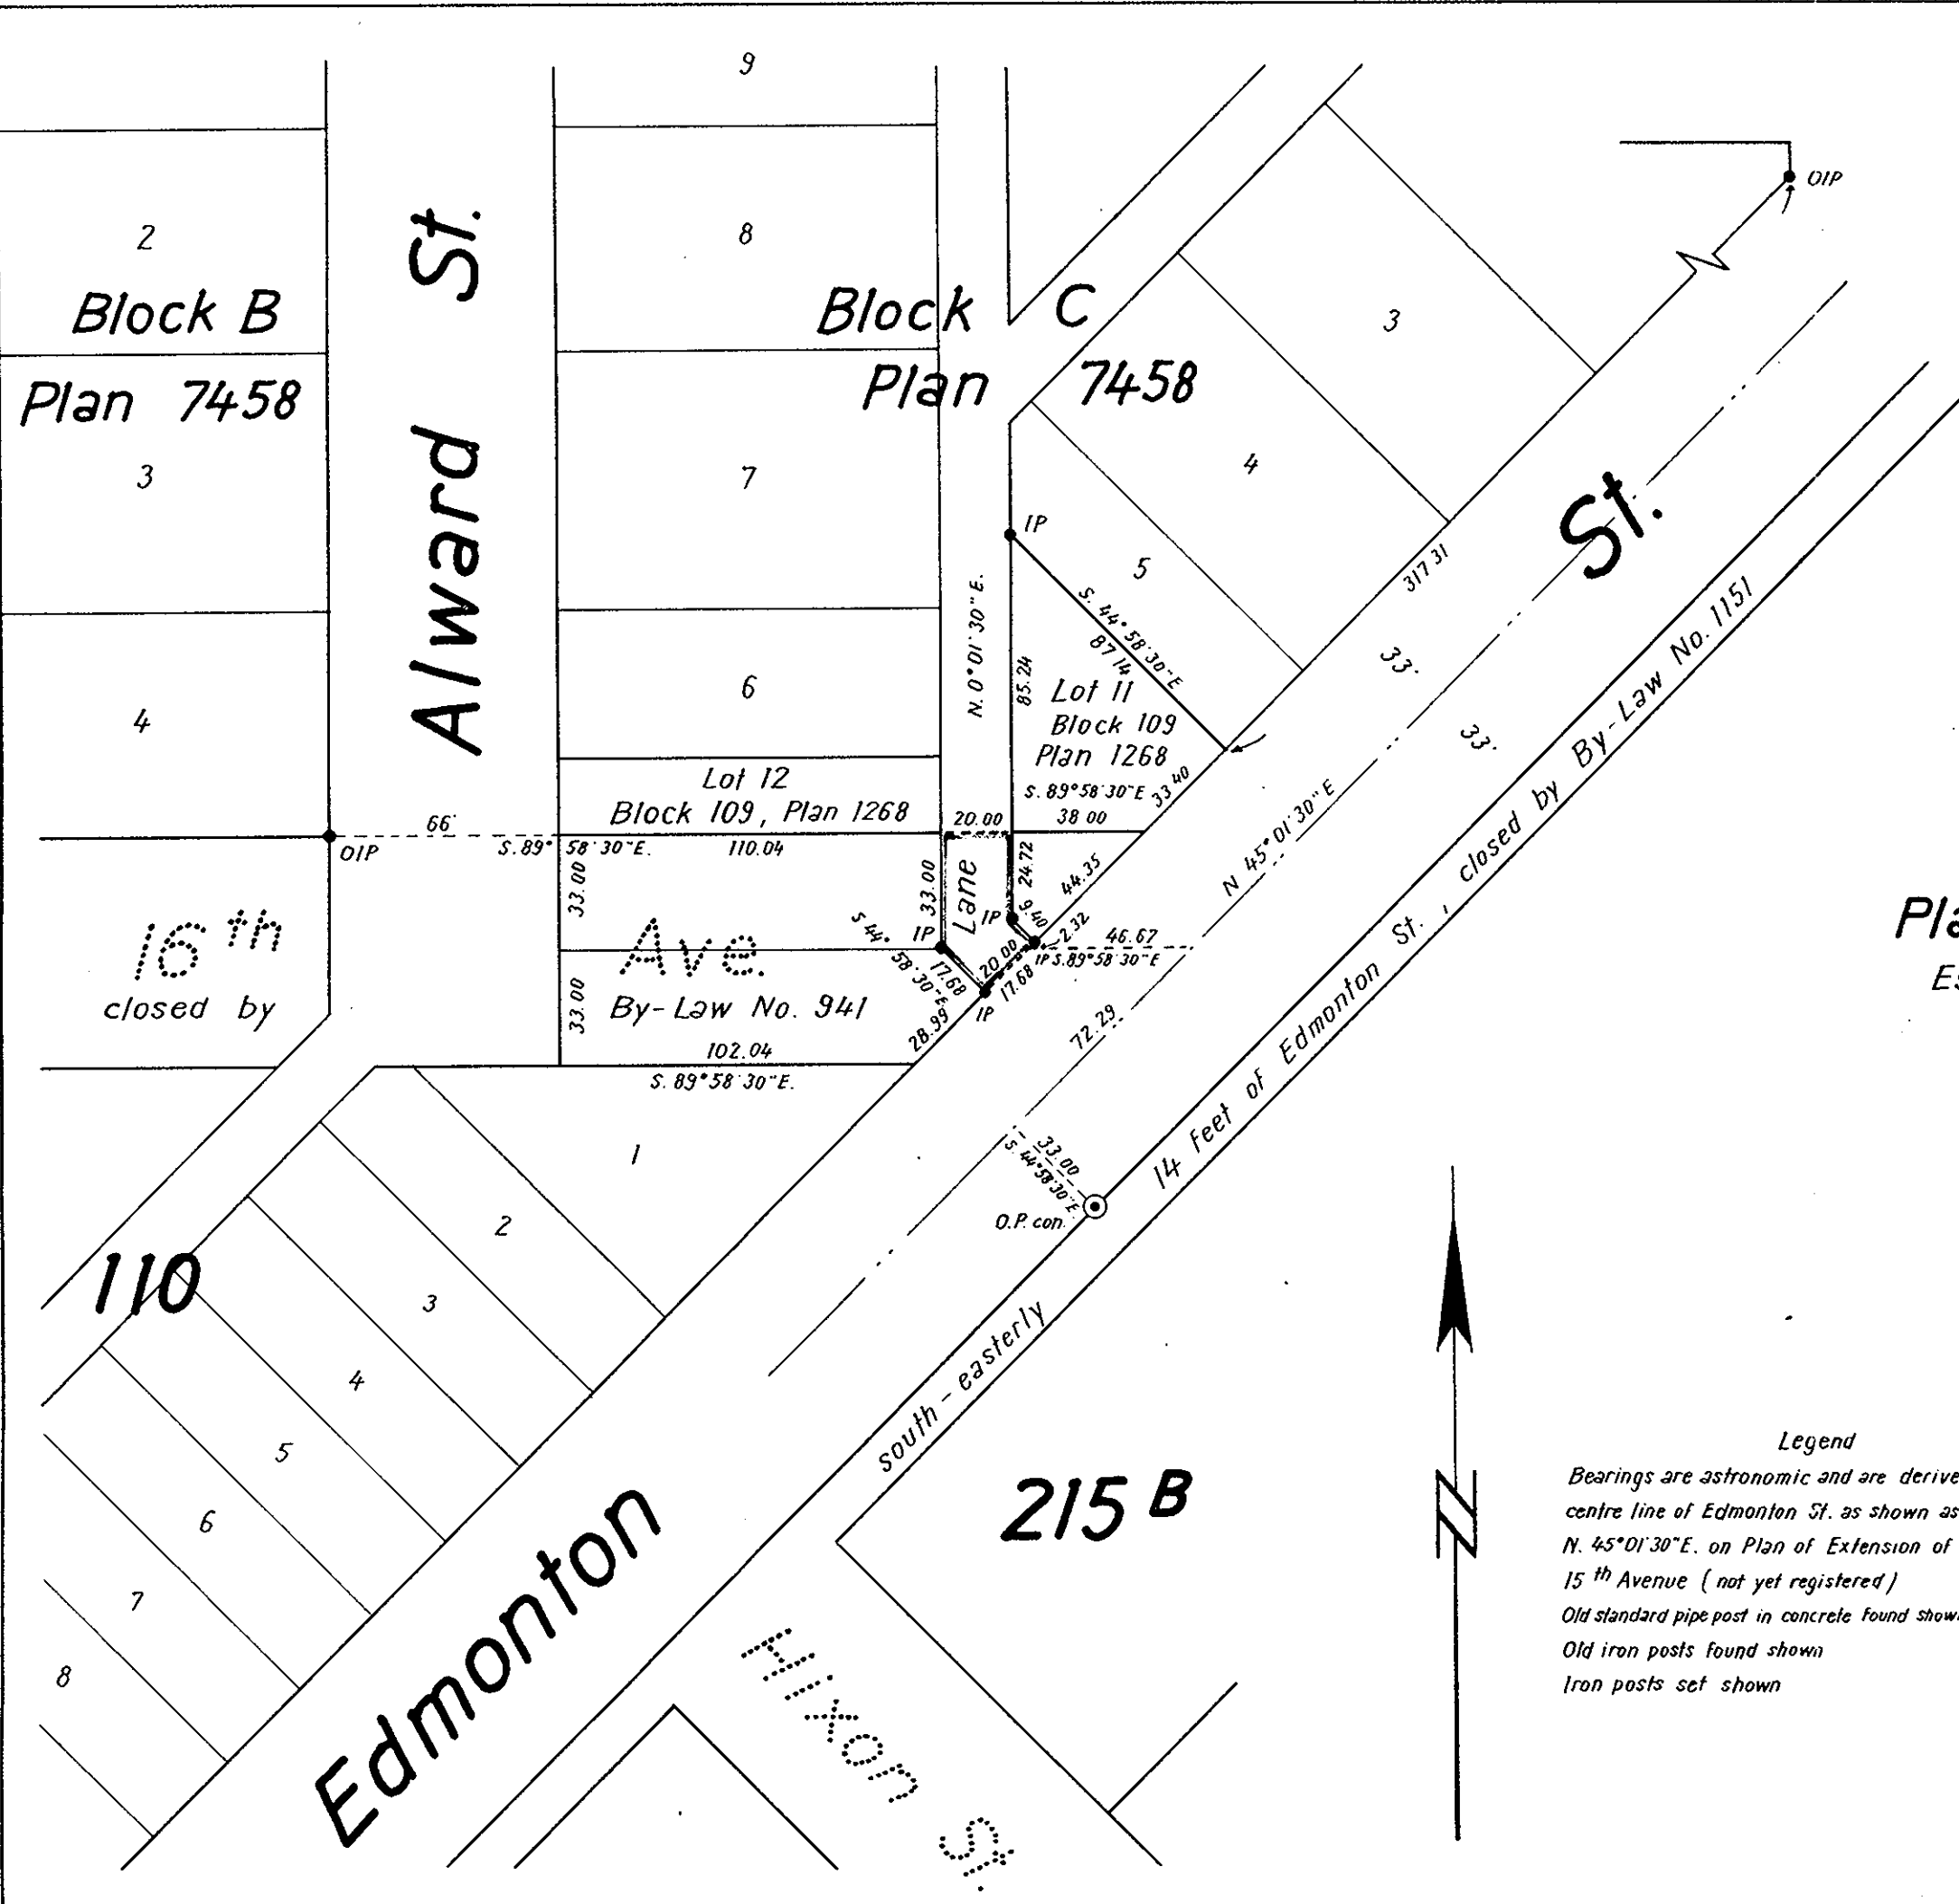

Plan to accompany By-Law No. 1192

Establishing Part of 16th Avenue as Lane

City of Prince George, B.C.

Plan 1268, District Lot 343

Cariboo District

Scale 1" = 50'

Legend

Bearings are astronomic and are derived from
centre line of Edmonton St. as shown as
N. 45° 01' 30" E. on Plan of Extension of
15th Avenue (not yet registered)

Old standard pipe post in concrete found shown ● O.P. con.
Old iron posts found shown • OIP
Iron posts set shown • IP

Certified Correct

this 27th day of February 1959

[Signature]
B.C.L.S.

McWilliam - Whyte - Serle & Goble
British Columbia Land Surveyors

Ref. No. 58019 - K