
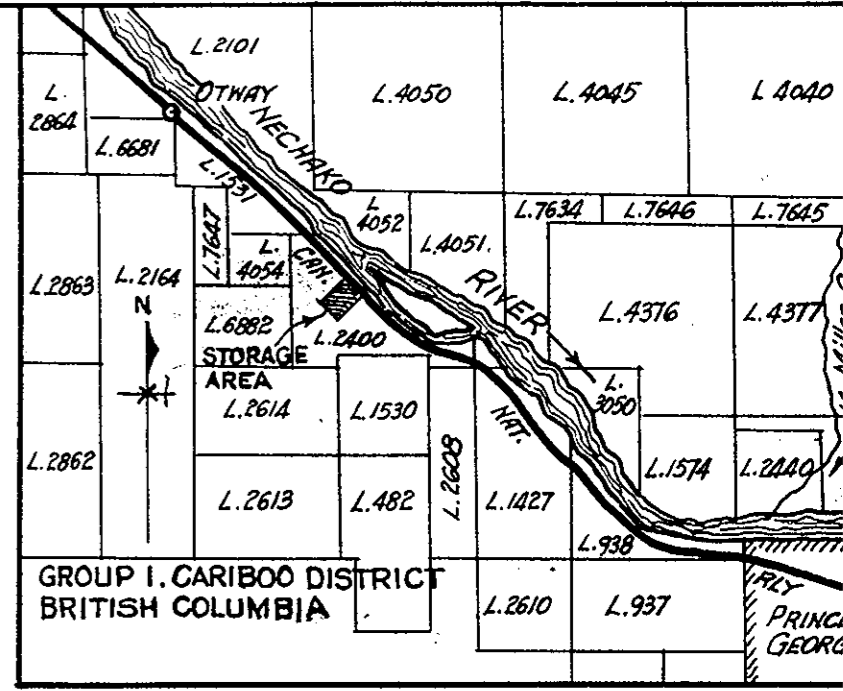


M127

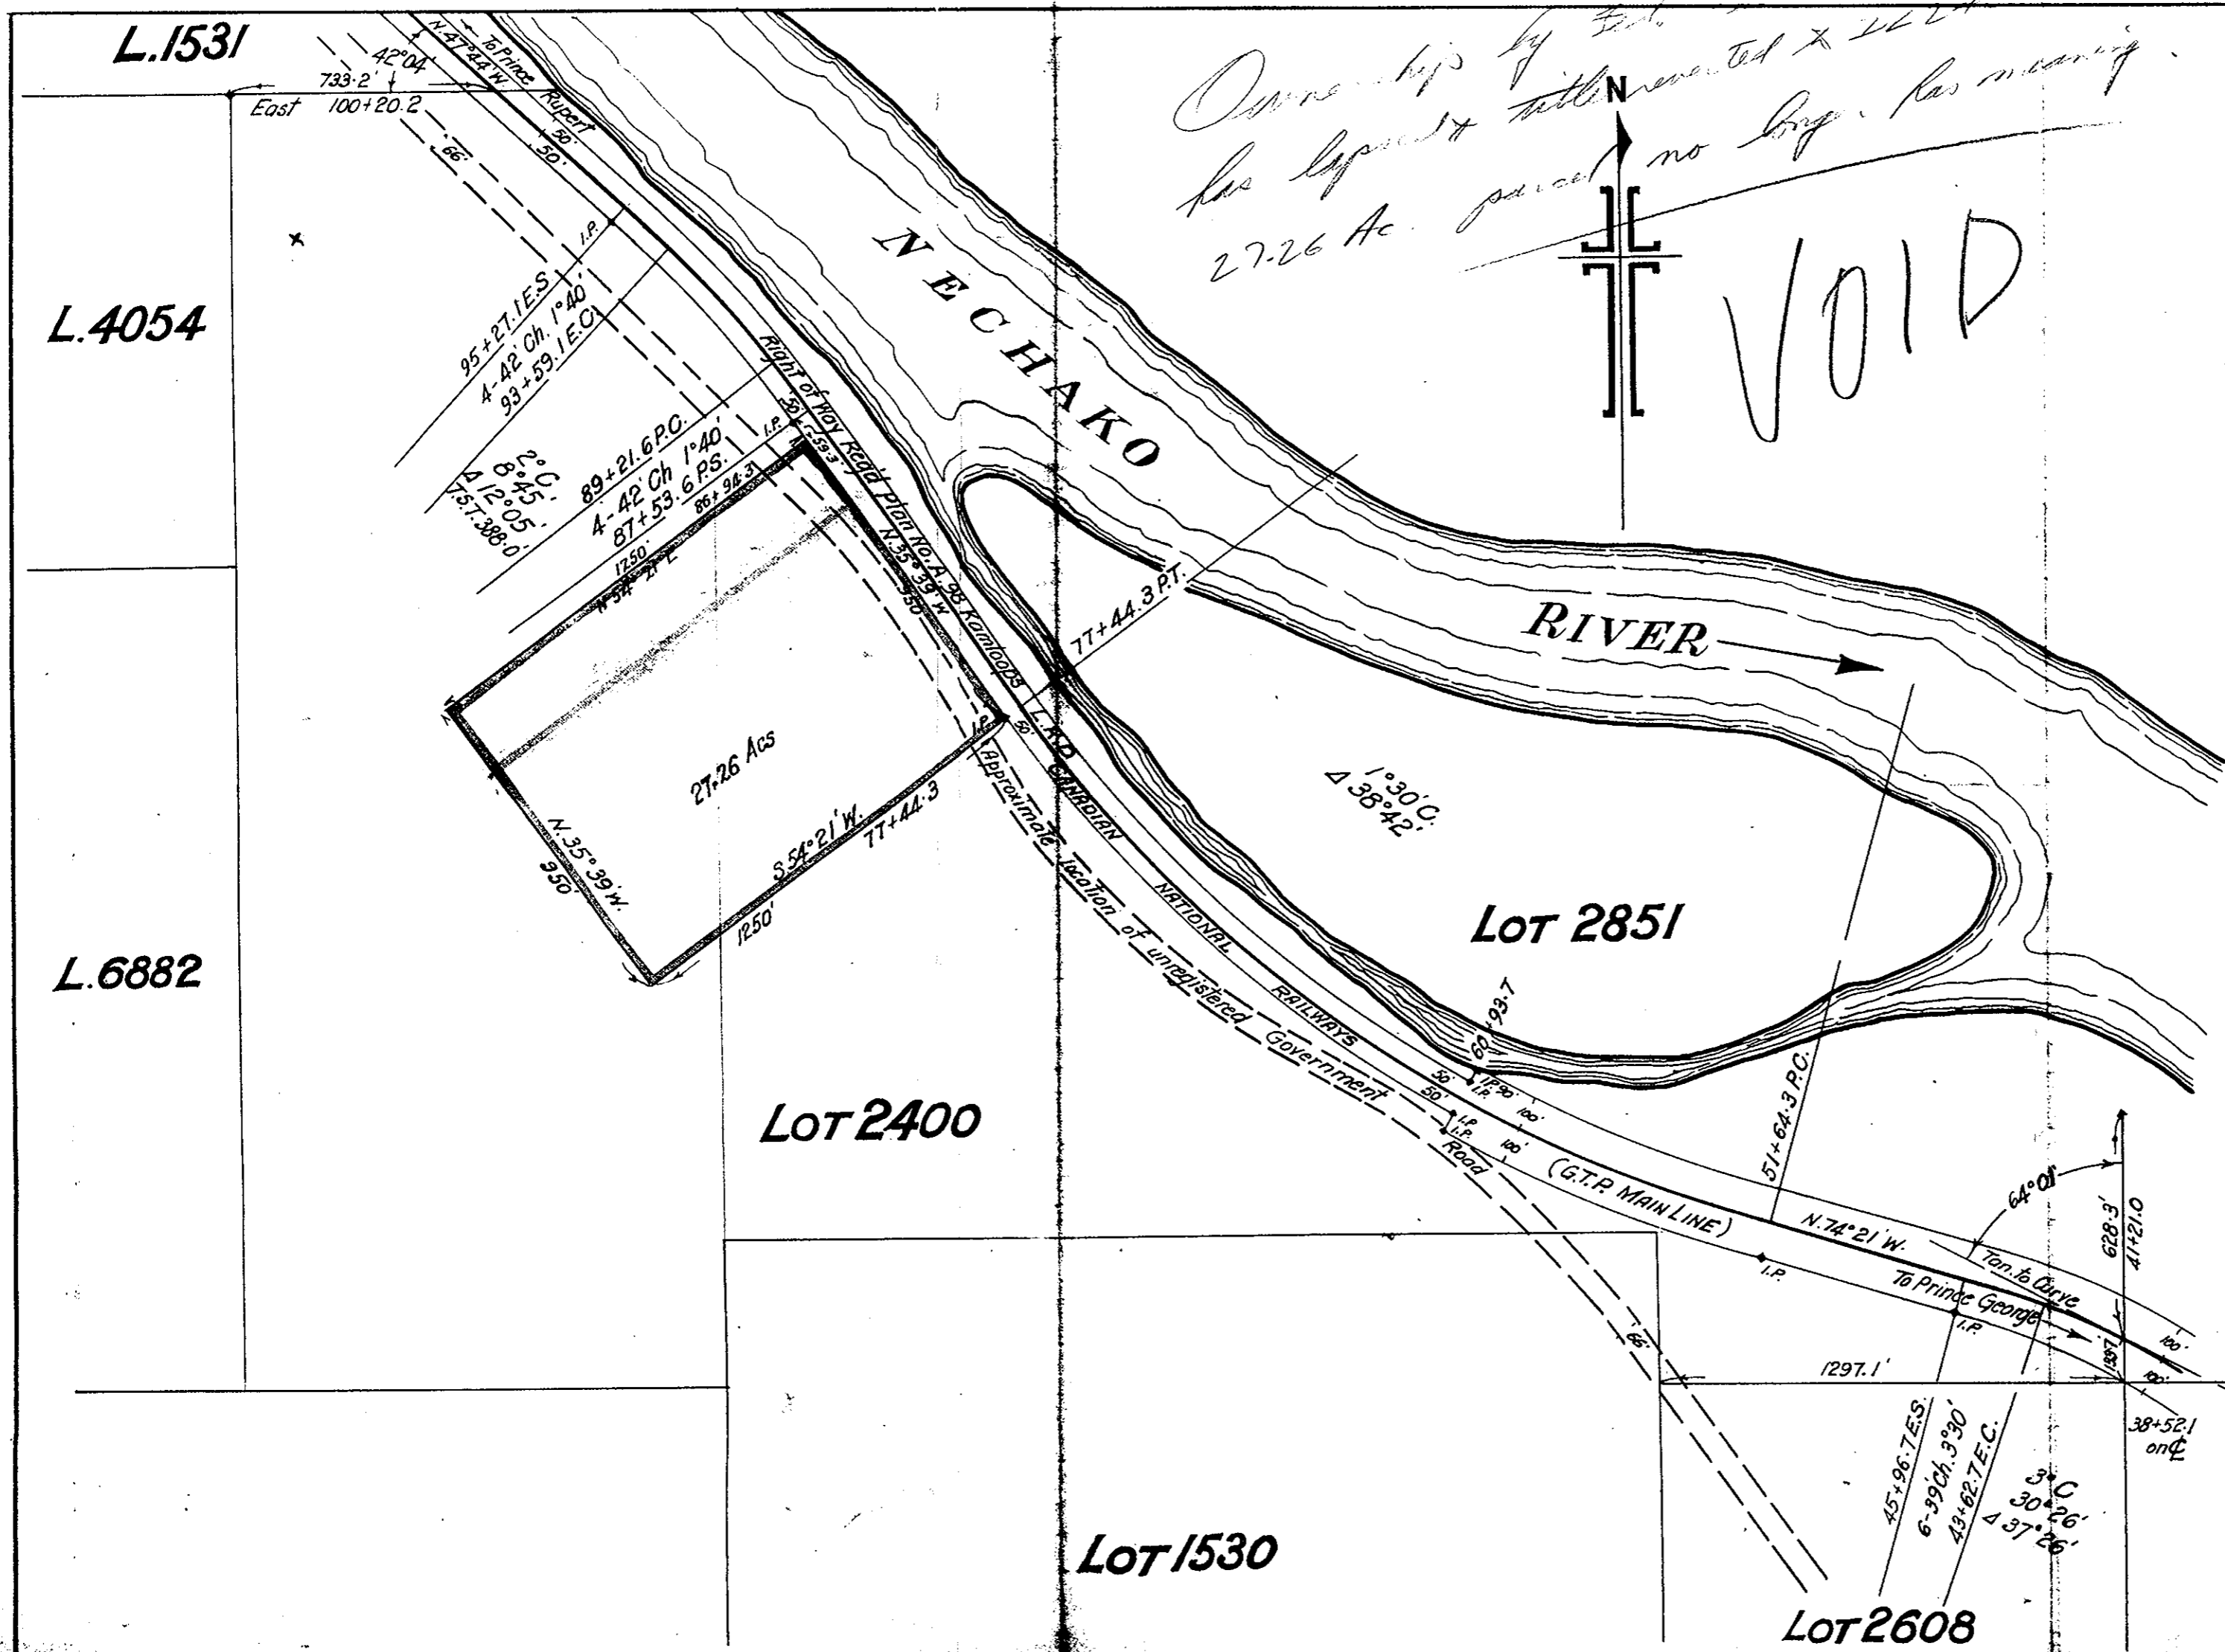

The land affected by this plan is all that 27.26 acre portion of Lot 2400 Group I, Cariboo District in the Province of British Columbia contained within the boundaries outlined in Pink hereon. Under the authority of the provisions of Sub-Section 2 of Section of the Expropriation Act Cap. 64, R.S.C. 1927, for the duration of the present war and one year thereafter, the following limited estate in the said land is taken by His Majesty the King in the Right of Canada, namely:-

The right of His Majesty by his servants or agents to utilize the said land for the purpose of storing thereon or thereunder such materials or supplies as His Majesty may direct and thereon or thereunder to erect, construct, maintain and renew any or all buildings and facilities requisite to such storage, together with the right of all times of ingress, egress and regress upon, along or over the said land for all purposes relating to the rights taken above.

M-127

A. de Basteret
 Deputy Minister
 Department of National
 Defence for Air.

DEPARTMENT OF NATIONAL
DEFENCE FOR AIR

PLAN OF PROPERTY IN WHICH A LIMITED
ESTATE IS TAKEN BEING PART OF LOT
2400, GROUP I, CARIBOO DISTRICT
NEAR
PRINCE GEORGE
BRITISH COLUMBIA
SCALE 1 IN. = 400 FEET.

WINNIPEG, MAN. APRIL 5-1943