

PLAN
 MONUMENTING PART OF
 LOT 1429
 CARIBOO DISTRICT
 L.R.O. MAP No. 646
 Scale: 100 ft = 1 in.


10
 PLOTTED
 (HL)

PLAN No. M-534


 
Deposited in the Land Registry
 Office at Kamloops, B.C. this
 15th day of Sept. 1960

John Campbell
 Registrar

LOT 937
 L.R.O. MAP No. 752

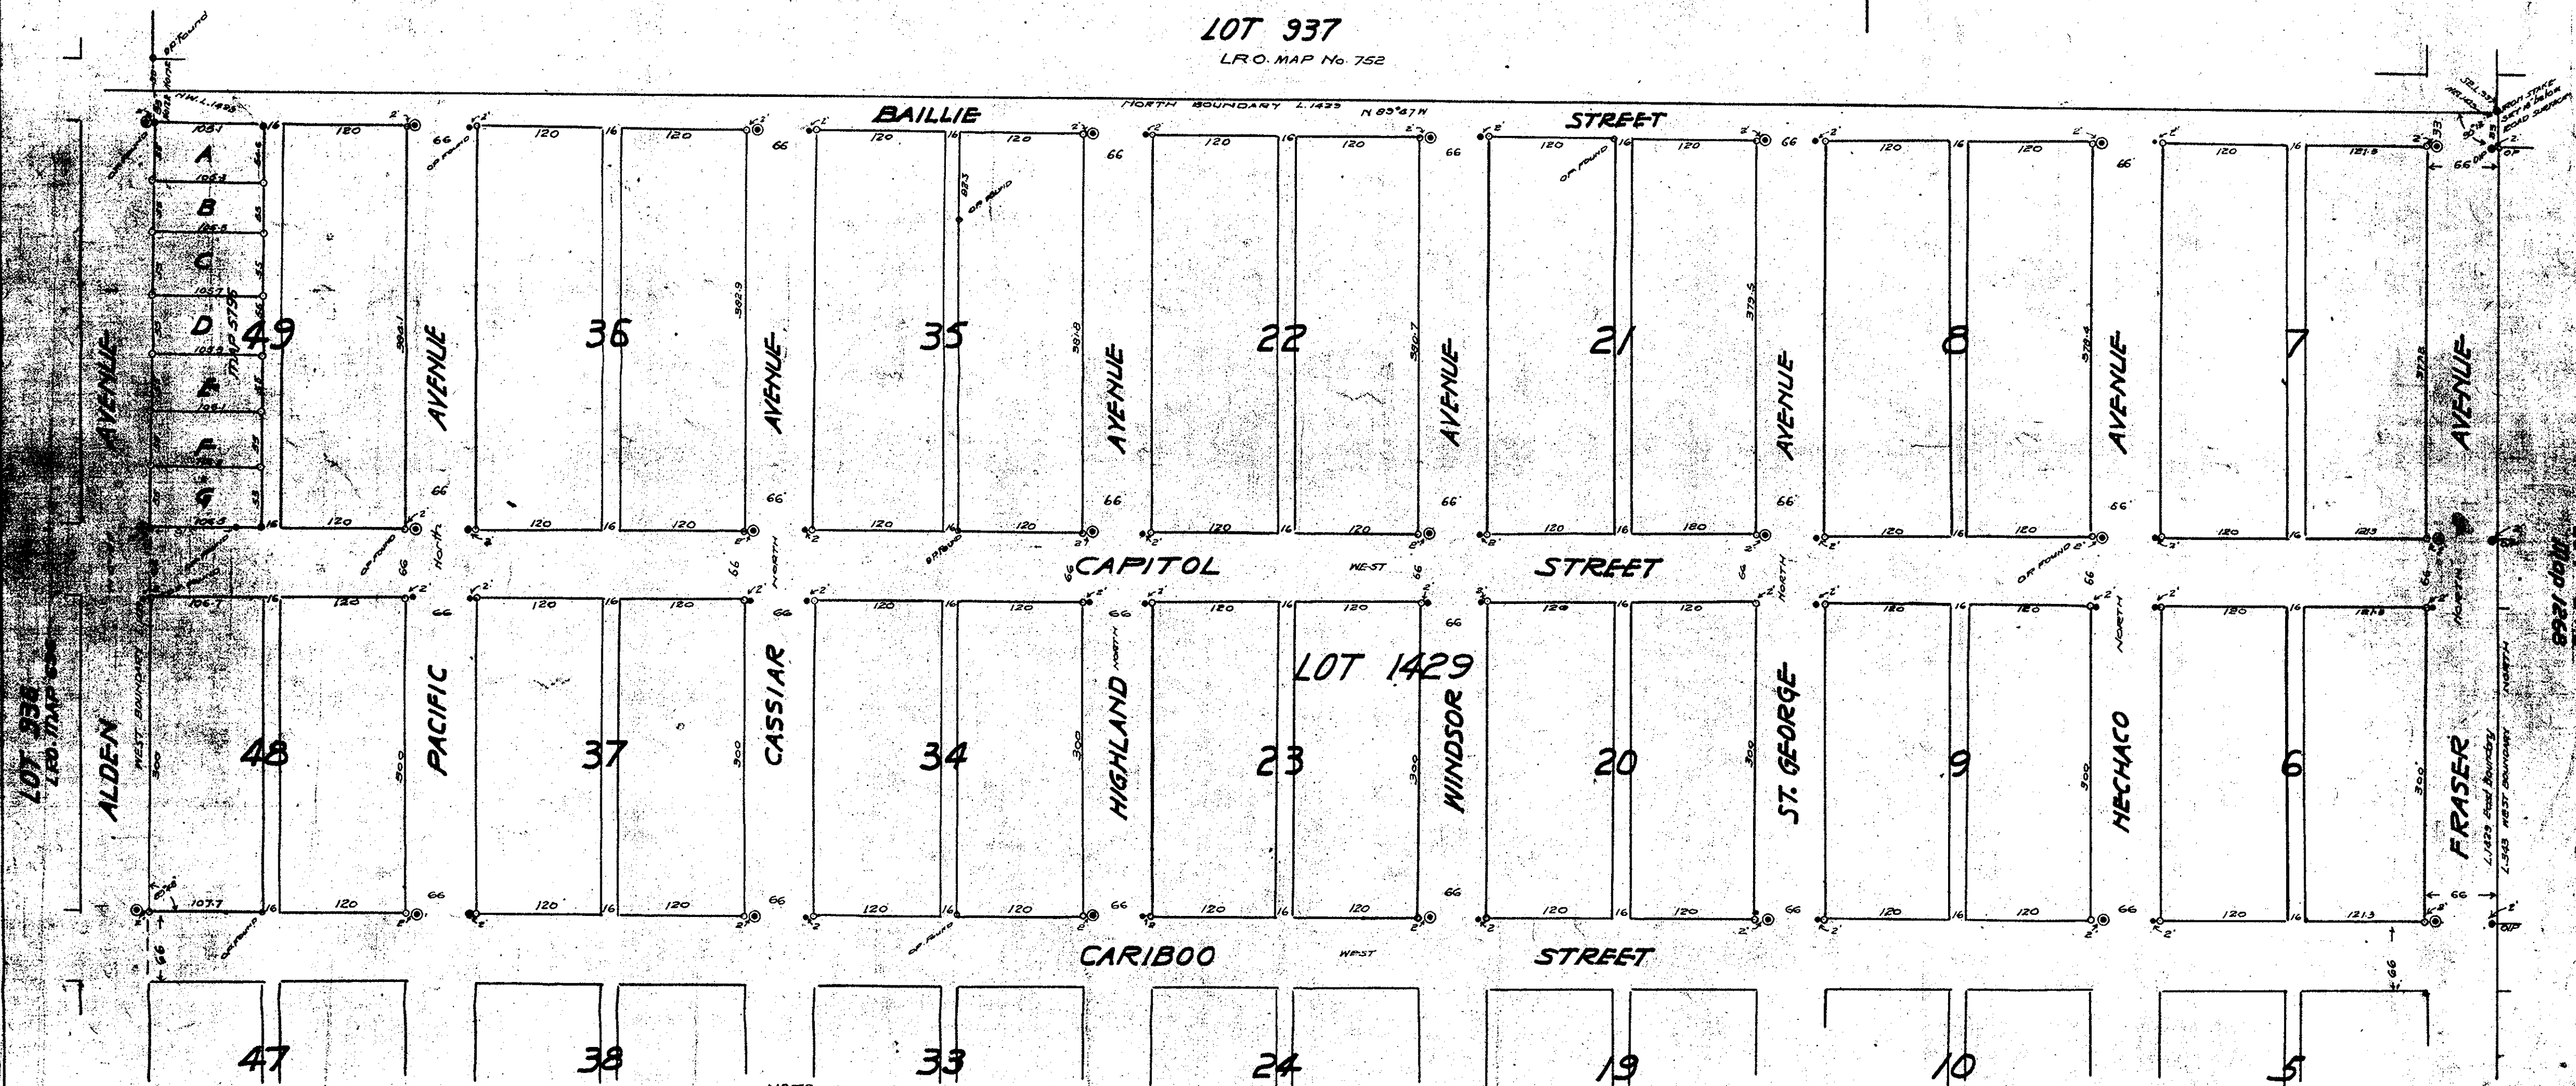

NOTE
 BEARINGS ARE ASTRONOMIC REFERRED
 TO WEST BOUNDARY LOT 343 AND
 ASSUMED AS NORTH ACCORDING TO
 L.R.O. MAP 1268

LEGEND
 CONCRETE MONUMENT 
 IRON STAKE 
 4" WHITE-PAINTED POST
 (at block corners)

CONCRETE MONUMENTS
 & IRON STAKES SET 2 FEET
 FROM BLOCK'S CORNERS ON
 EAST-WEST PROLONGATION

John Campbell
 783.1884 S.C.L.S.

513 B

513 B