

PLOTTED GH

# PLAN OF SUBDIVISION OF LOTS 3 AND 4, PLAN 11794, DISTRICT LOT 1433, CARIBOO DISTRICT.

B.C.G.S. No. 93G.097

PLAN NO. PGP34980

Deposited in the Land Title Office at Prince  
George this 15 day of NOV 1990.

REGISTRAR


Scale: 1 : 750 (Distances are in metres)



### LEGEND

Bearings are astronomic, derived from Plan 11794,  
south boundary of Lot 4 = East

- IP...denotes standard Iron Post
- ...denotes Old

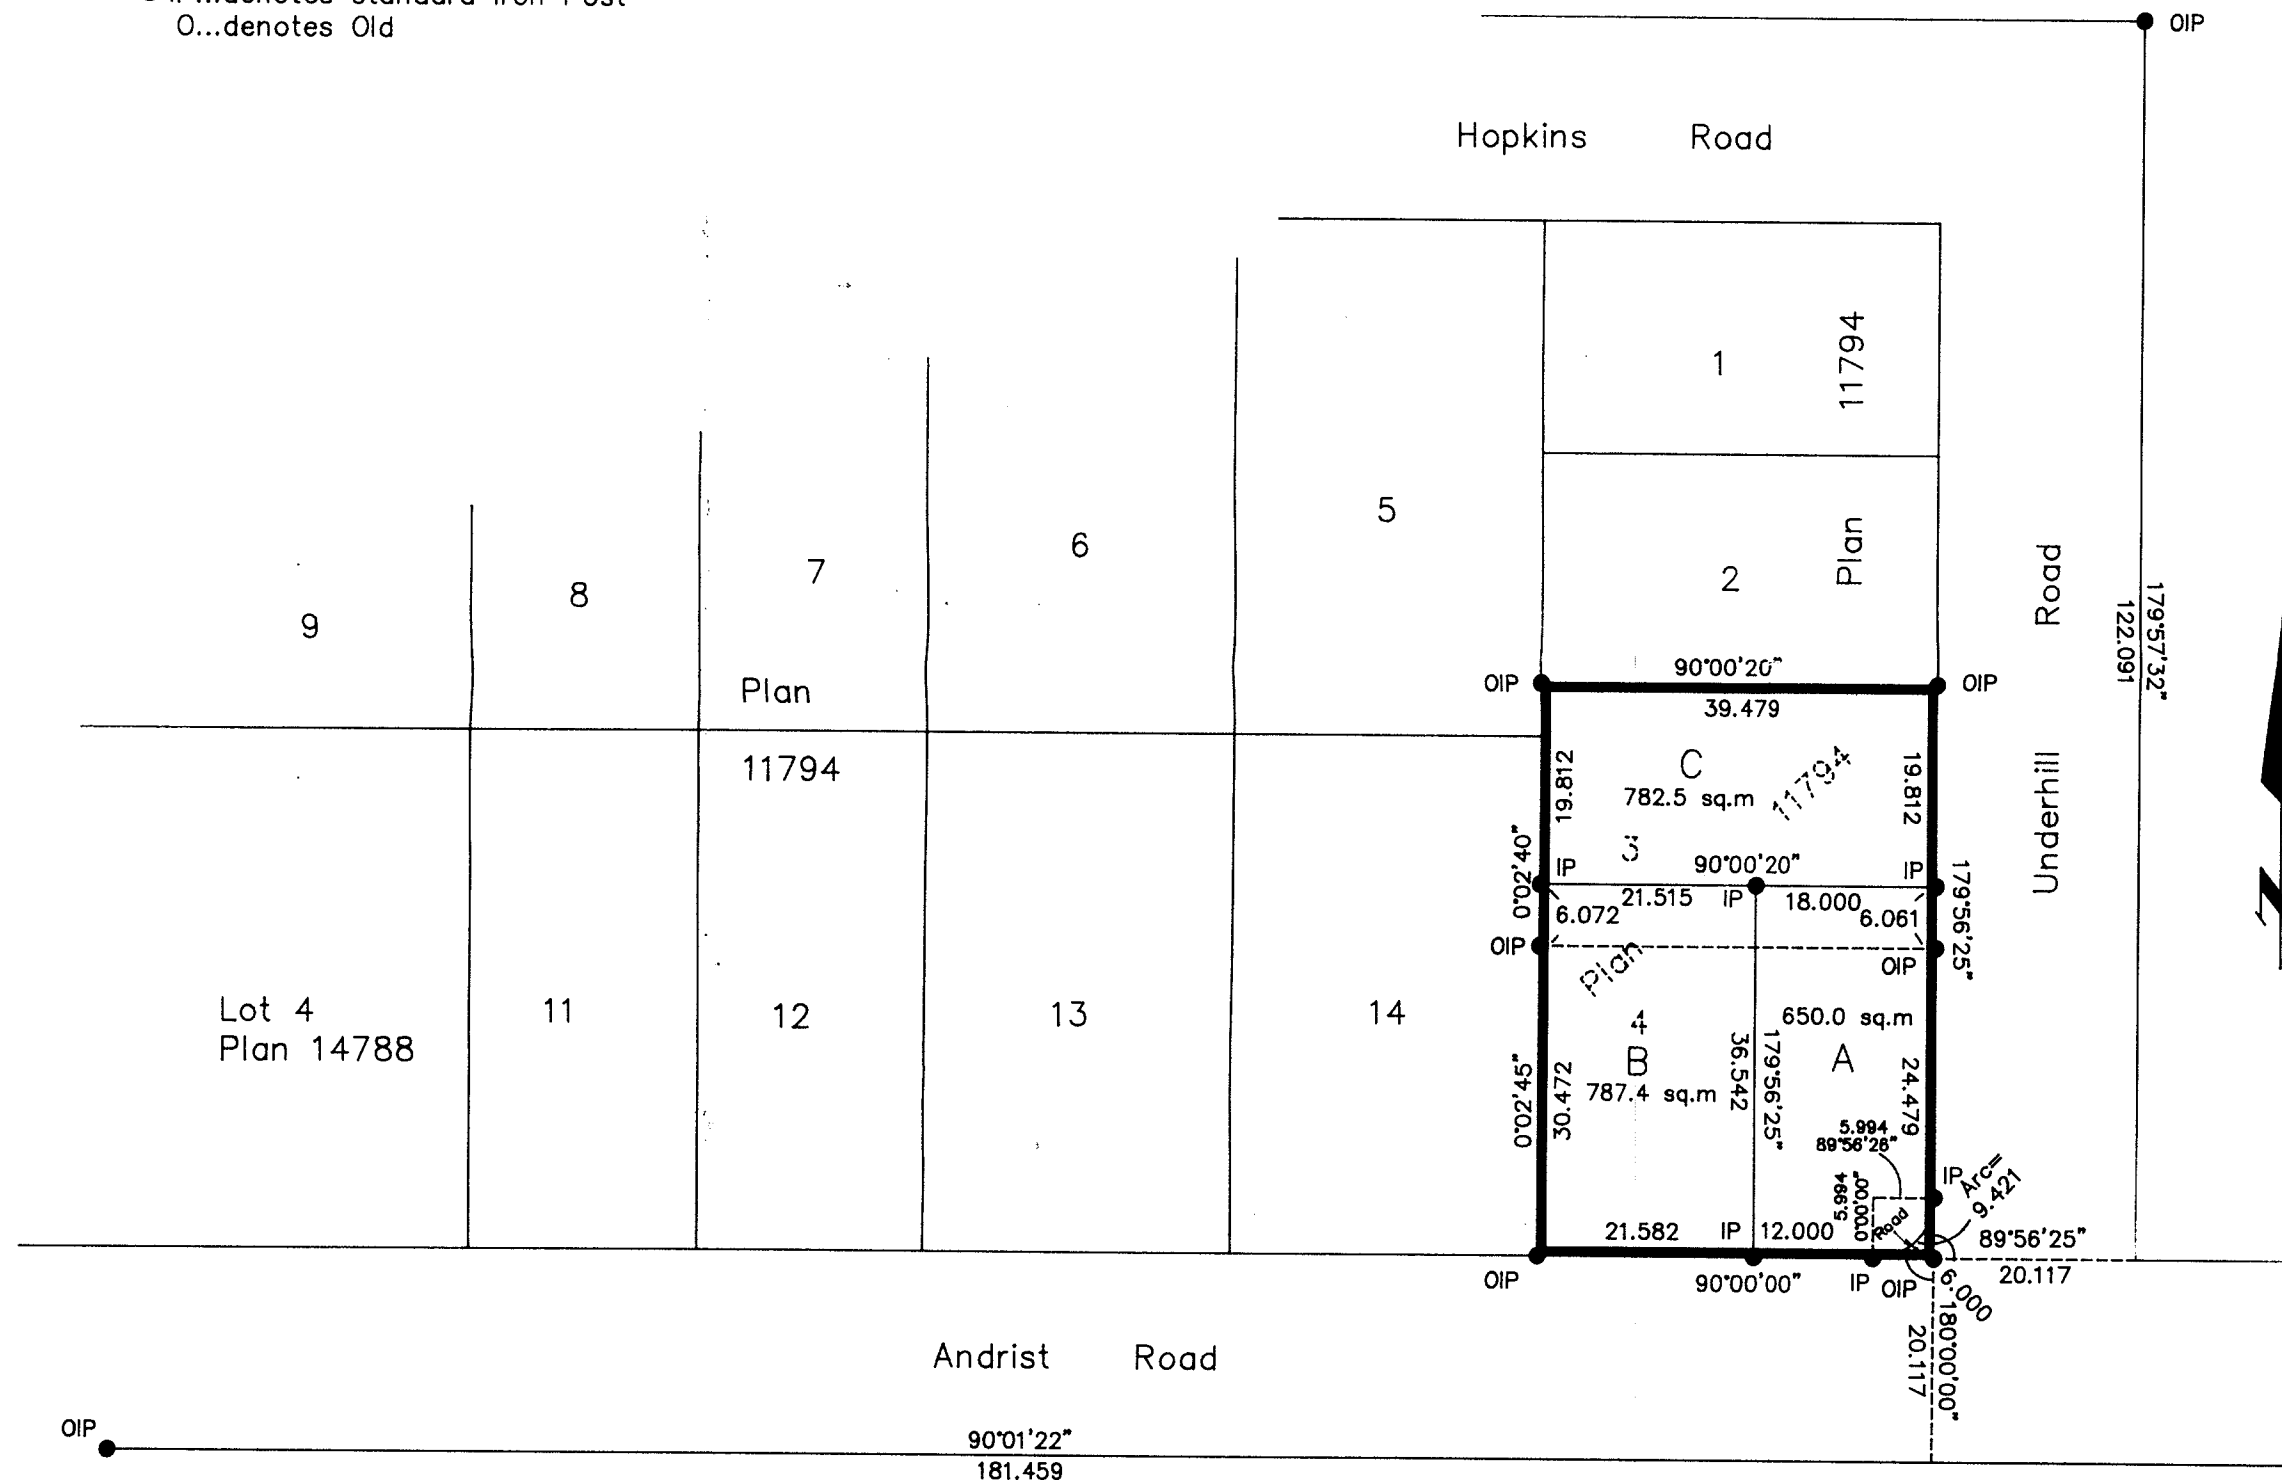

I, Gordon Kilbride, a British Columbia Land Surveyor of  
Prince George in British Columbia, certify that I was  
present at and personally superintended the survey  
represented by this plan and that the survey and plan  
are correct. The survey was completed on the 12th day  
of July, 1990.

Owner

H.S. Grewal  
Harbhajan Singh Grewal

B. Gill  
Balbir Singh Gill

Witness

(To both signatures)

Print Name Gordon Kilbride

Address 324 Vancouver St.

Prince George BC

Postal Code V2L 2N9

Occupation BC Land Surveyor

Gordon Kilbride  
Gordon Kilbride, B.C.L.S.

This plan lies within the Fraser Fort  
George Regional District.

Approved under the Land Title Act  
this 16th day of October 1990

[Signature]  
Approving Officer  
City of Prince George.

McWilliam, Whyte, Goble & Associates  
B.C. Land Surveyors, Prince George  
(604) 562-1196 & 564-5322 (fax 562-3656)  
Kamloops - Smithers - Williams Lake

F.B.- SO 2    D.L.- 1433    REF. NO.- 90362

TR 14 1190