

# PLAN OF SUBDIVISION OF LOTS 2 AND 3, PLAN 25850, DISTRICT LOT 4041, CARIBOO DISTRICT.

PLAN NO. **PGP35070**

Deposited in the Land Title Office  
at Prince George, B.C.  
this 3 day of Jan 1991.

Registrar WGG


B.C.G.S. 93G.097

Scale: 1 : 1250 (Distances are in metres)



### LEGEND

Bearings are astronomic, derived from Plan 25850,  
part of East Bdy. Lot 2 = 179°48'00"  
●PP....denotes standard Pipe Post  
●IP....denotes standard Iron Post  
○....denotes Old

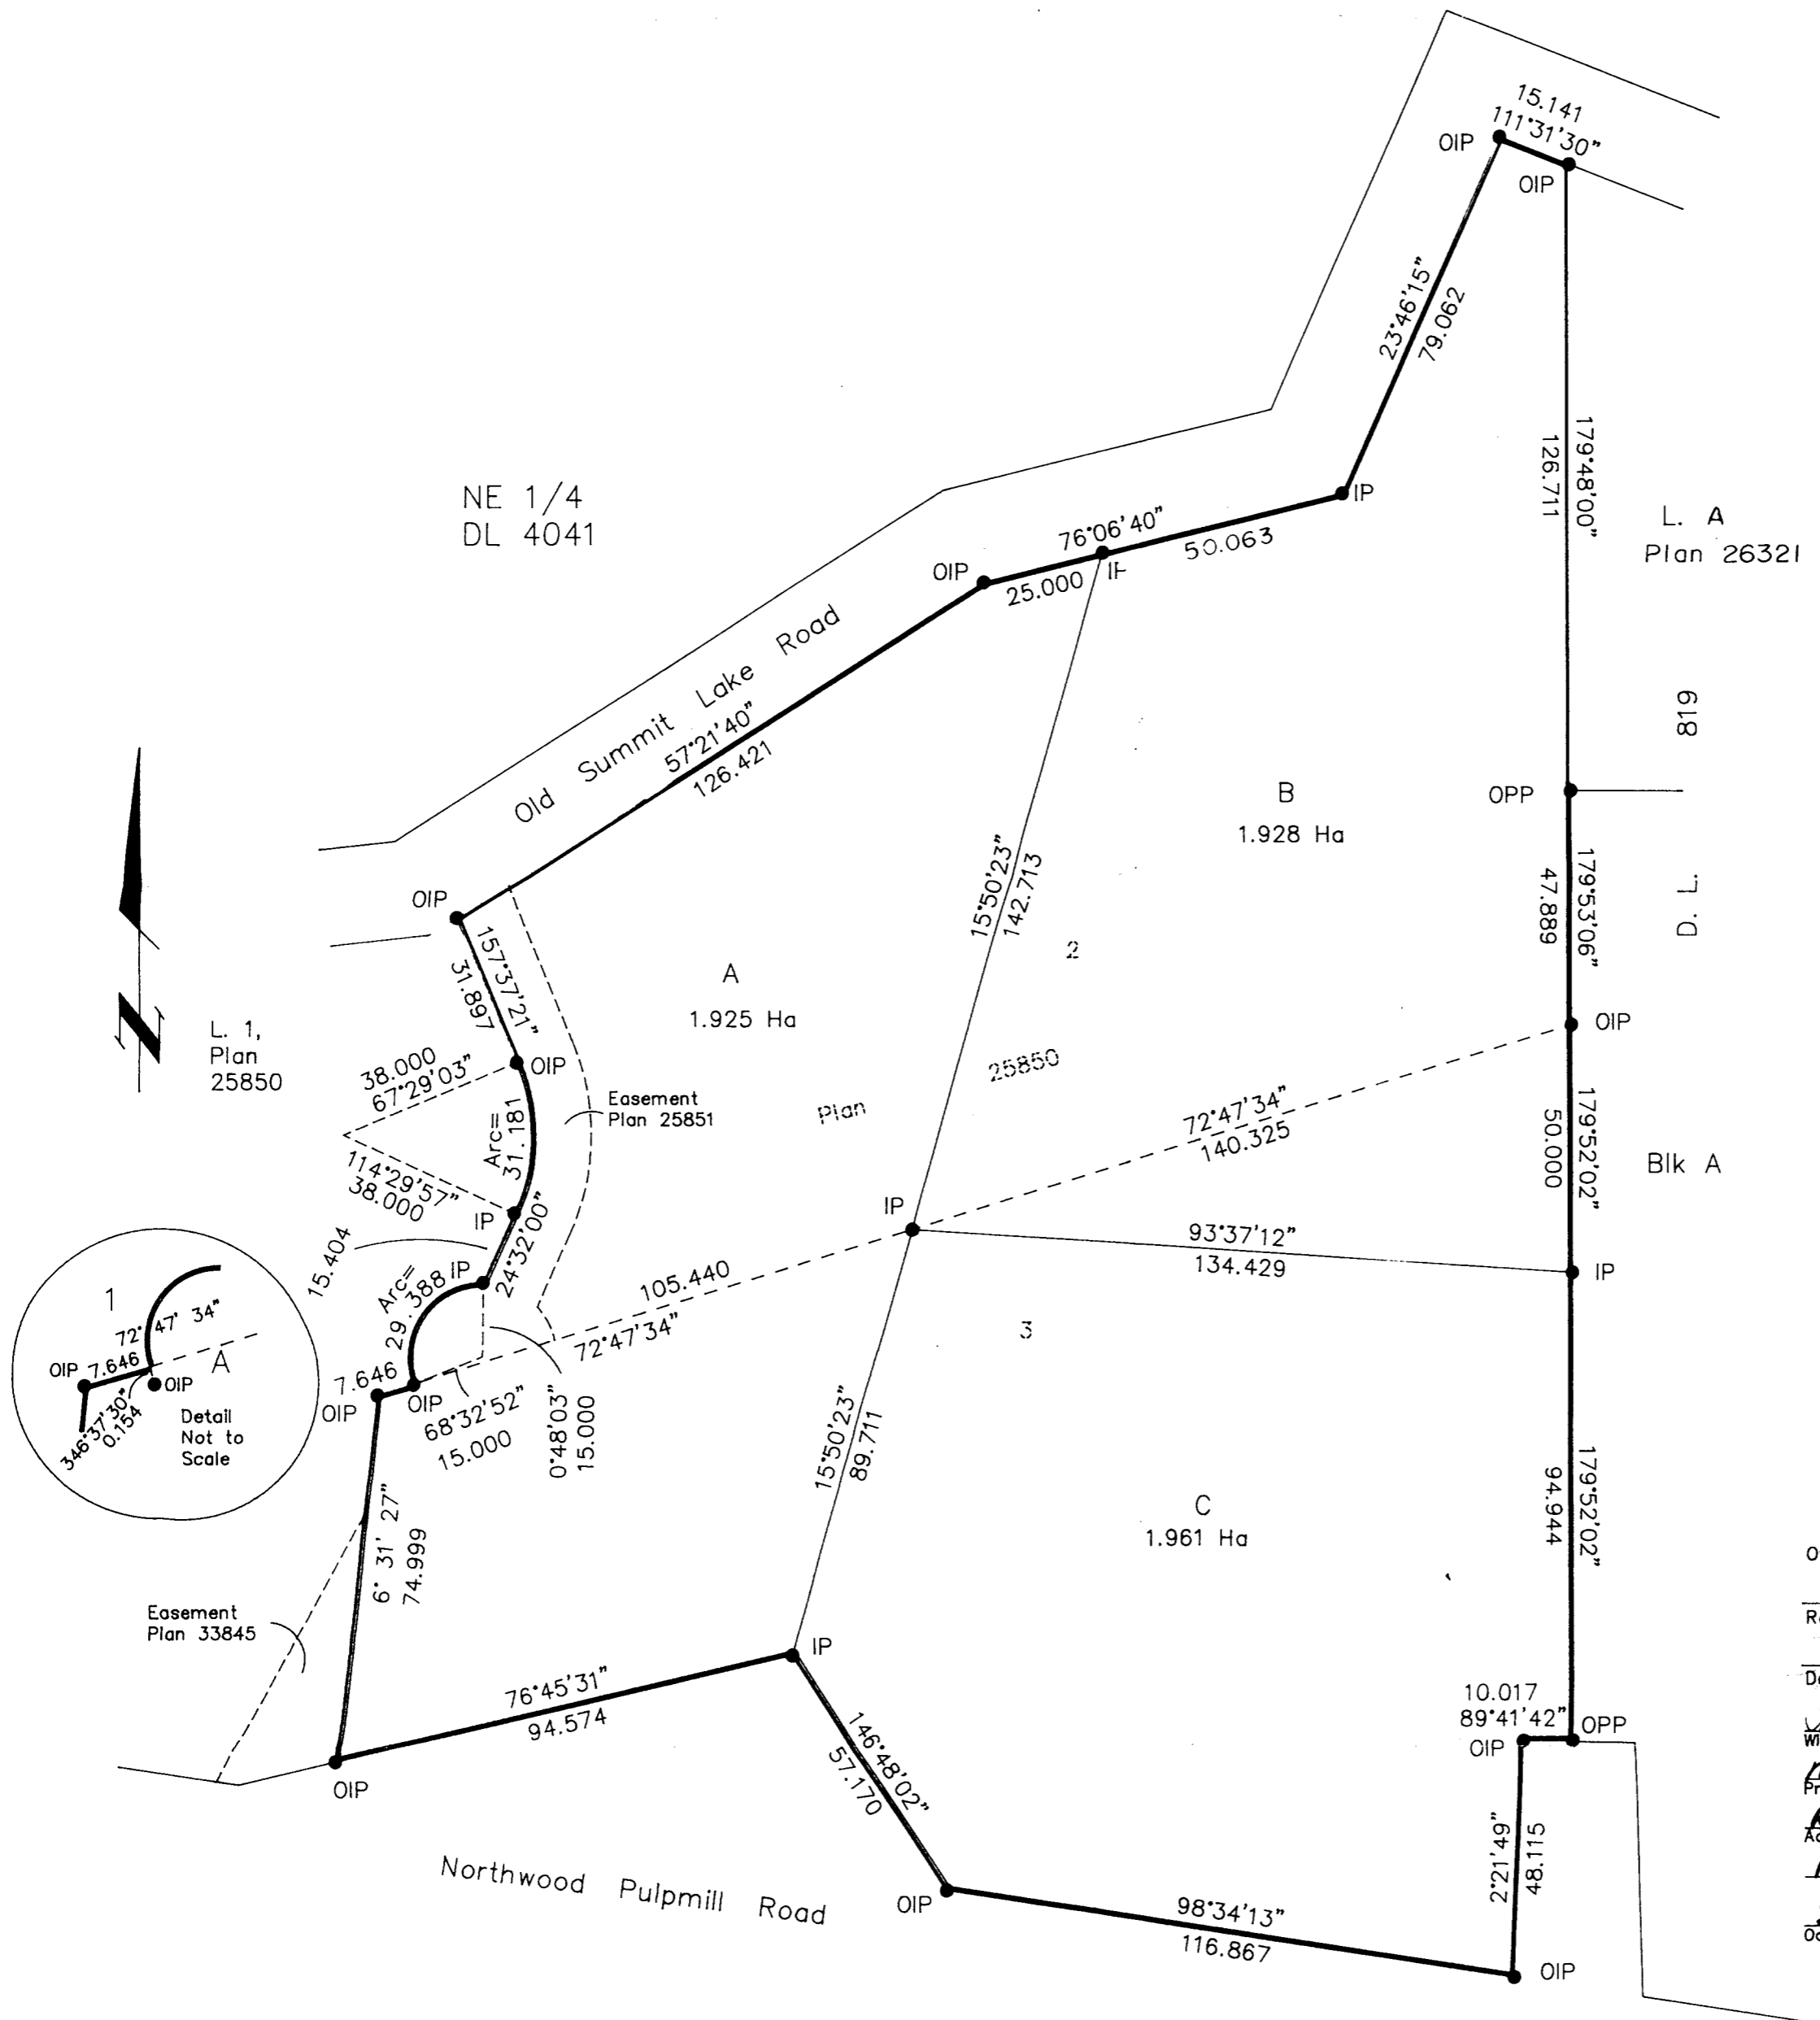

Owner Robert Brian Wilchek  
Robert Brian Wilchek  
Wilchek  
Deidre Wilchek  
M.J. Thibodeau  
Witness (as to both signatures)  
Mary Jo Thibodeau  
Print Name  
RR# 3 Site 29 C13  
Address  
Prince George V2N 2J1  
Postal Code  
Secretary  
Occupation

I, Gordon Kilbride, a British Columbia Land Surveyor of Prince George in British Columbia, certify that I was present at and personally superintended the survey represented by this plan and that the survey and plan are correct. The survey was completed on the 30th day of November, 1990.

Gordon Kilbride  
Gordon Kilbride, B.C.L.S.

Approved under the Land Title Act  
this 27th day of December 1990

M. J. Anderson  
Approving Officer  
City of Prince George.

This plan lies within the Fraser Fort  
George Regional District.

McWilliam, Whyte, Goble & Associates B.C. Land Surveyors, Prince George (604) 562-1196 & 564-5322 (fax 562-3656) Kamloops - Smithers - Williams Lake		
F.B.- QF 29	D.L.- 4041	REF. NO.-901005