

PLOTTED HK

PLAN OF SUBDIVISION  
OF LOT 3, BLOCK I, PLAN 5566,  
D.L. 777, CARIBOO DISTRICT.  
B.C.G.S. 93G.097


PLAN NO. PGP **35633**  
Deposited in the Land Title Office at Prince George  
this ---- day of ---- 1991.

Scale: 1:750 (All distances are in metres)

This plan lies within Integrated Survey Area No. 39, Prince George, B.C.  
Bearings are grid bearings derived from  
Control Monuments #85H1320 & #85H1330.

- ⊙ CM..... Control Monument.
- OIP..... Standard Iron Post found.
- IP..... Standard Iron Post set.
- ..... Denotes old
- Wt..... Denotes witness.

-----  
Registrar

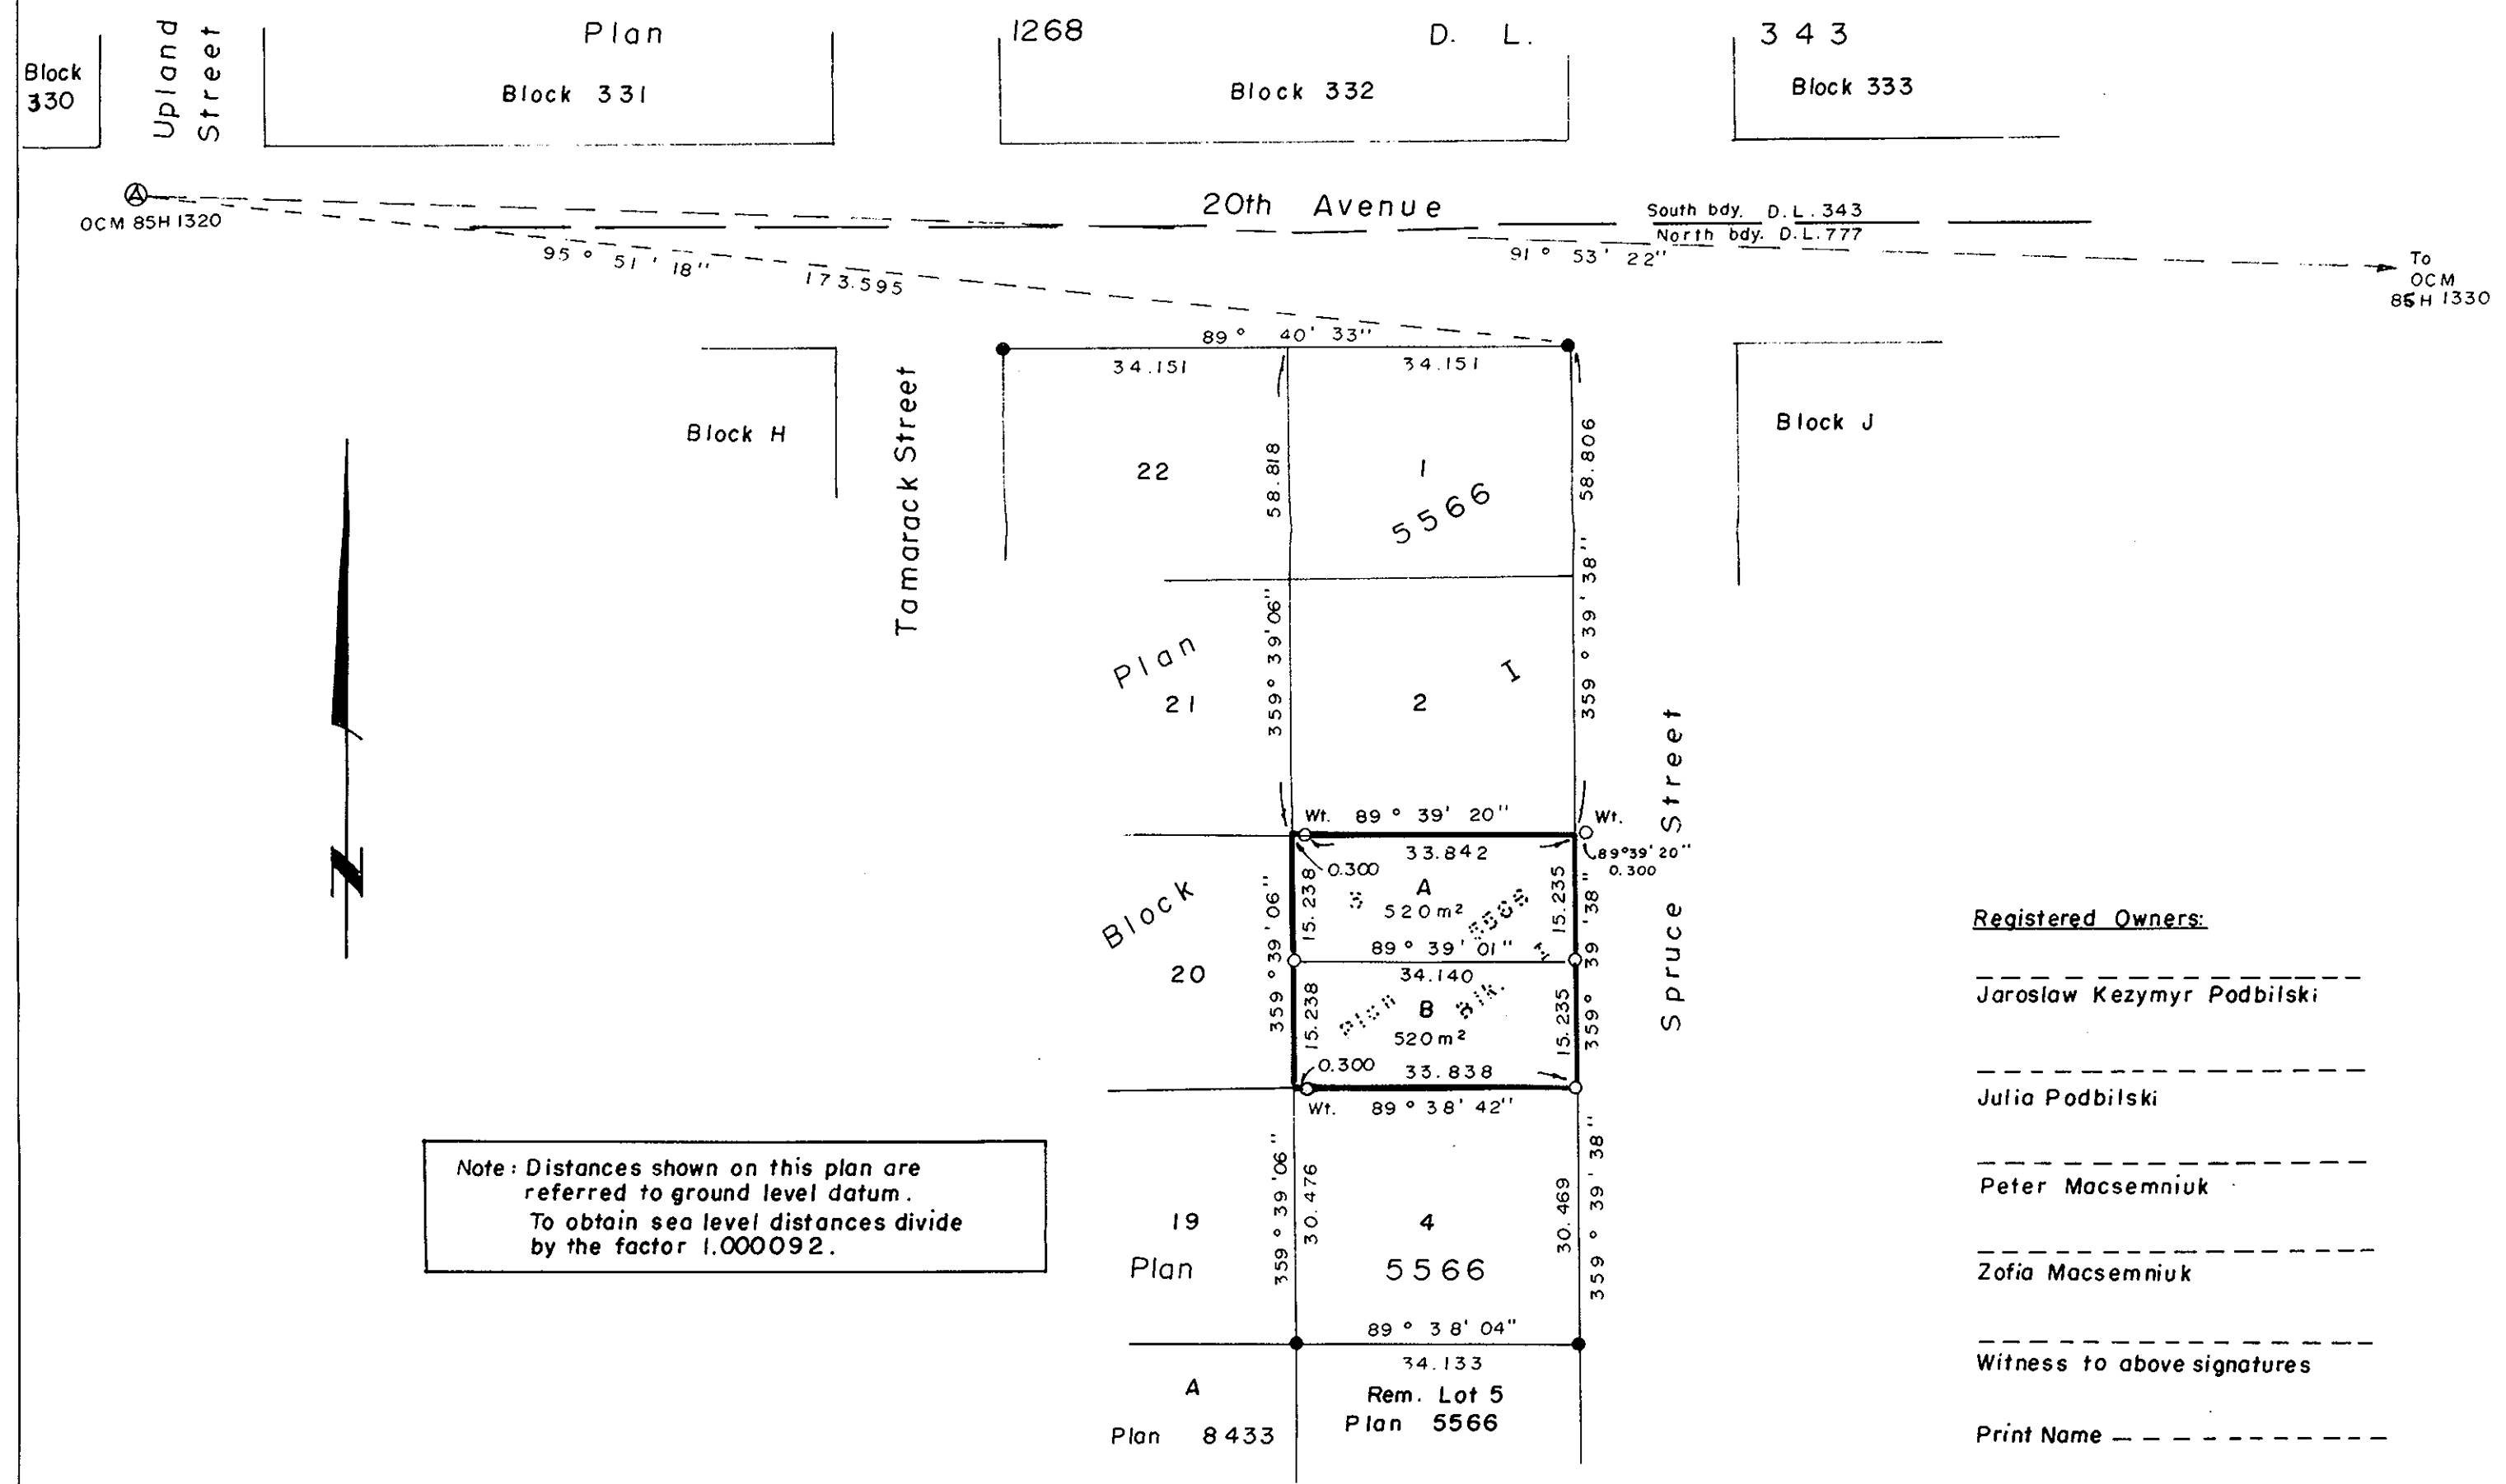

I A Daniluck a British Columbia Land Surveyor of Prince George in British Columbia certify that I was present at and personally supervised the survey represented by this plan and that the survey and plan are correct. The survey was completed on the 13th day of August, 1991.

*A. Daniluck*  
-----  
A. Daniluck B.C.L.S.

Registered Owners:

-----  
Jaroslaw Kezimir Podbilski

-----  
Julia Podbilski

-----  
Peter Macsemniuk

-----  
Zofia Macsemniuk

-----  
Witness to above signatures

Print Name -----

Address -----

----- Postal Code -----

Occupation -----

Approved under the Land Title Act  
this 13th day of SEPTEMBER 1991.

*[Signature]*  
-----  
Approving Officer  
City of Prince George

This plan lies within the Fraser Fort  
George Regional District.

A. Daniluck,  
B.C. Land Surveyor,  
Prince George - B.C.  
REF. NO. 91-022