


Plotted OJ

PLAN NO. PGP 35818
Deposited in the Land Title Office
of Prince George, B.C.
this 22 day of Dec. 1991
W.G.G.
Registrar



PLAN OF SUBDIVISION OF PART OF THE WEST 1/2 OF THE SOUTH EAST 1/4 AND PART OF REMAINDER OF NORTH EAST 1/4, OF DISTRICT LOT 634, CARIBOO DISTRICT.

B.C.G.S. 93G.087

Scale: 1 : 2500 (Distances are in metres)

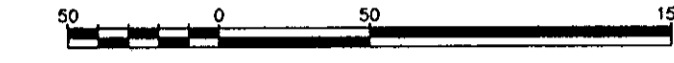


LEGEND
Bearings are astronomic, derived from plan 29908,
the East Bdy. of the SE 1/4 D.L. 634 = 359°48'30"
● Standard Capped Post Found
● Standard Iron Post Found
○ Standard Iron Post Placed

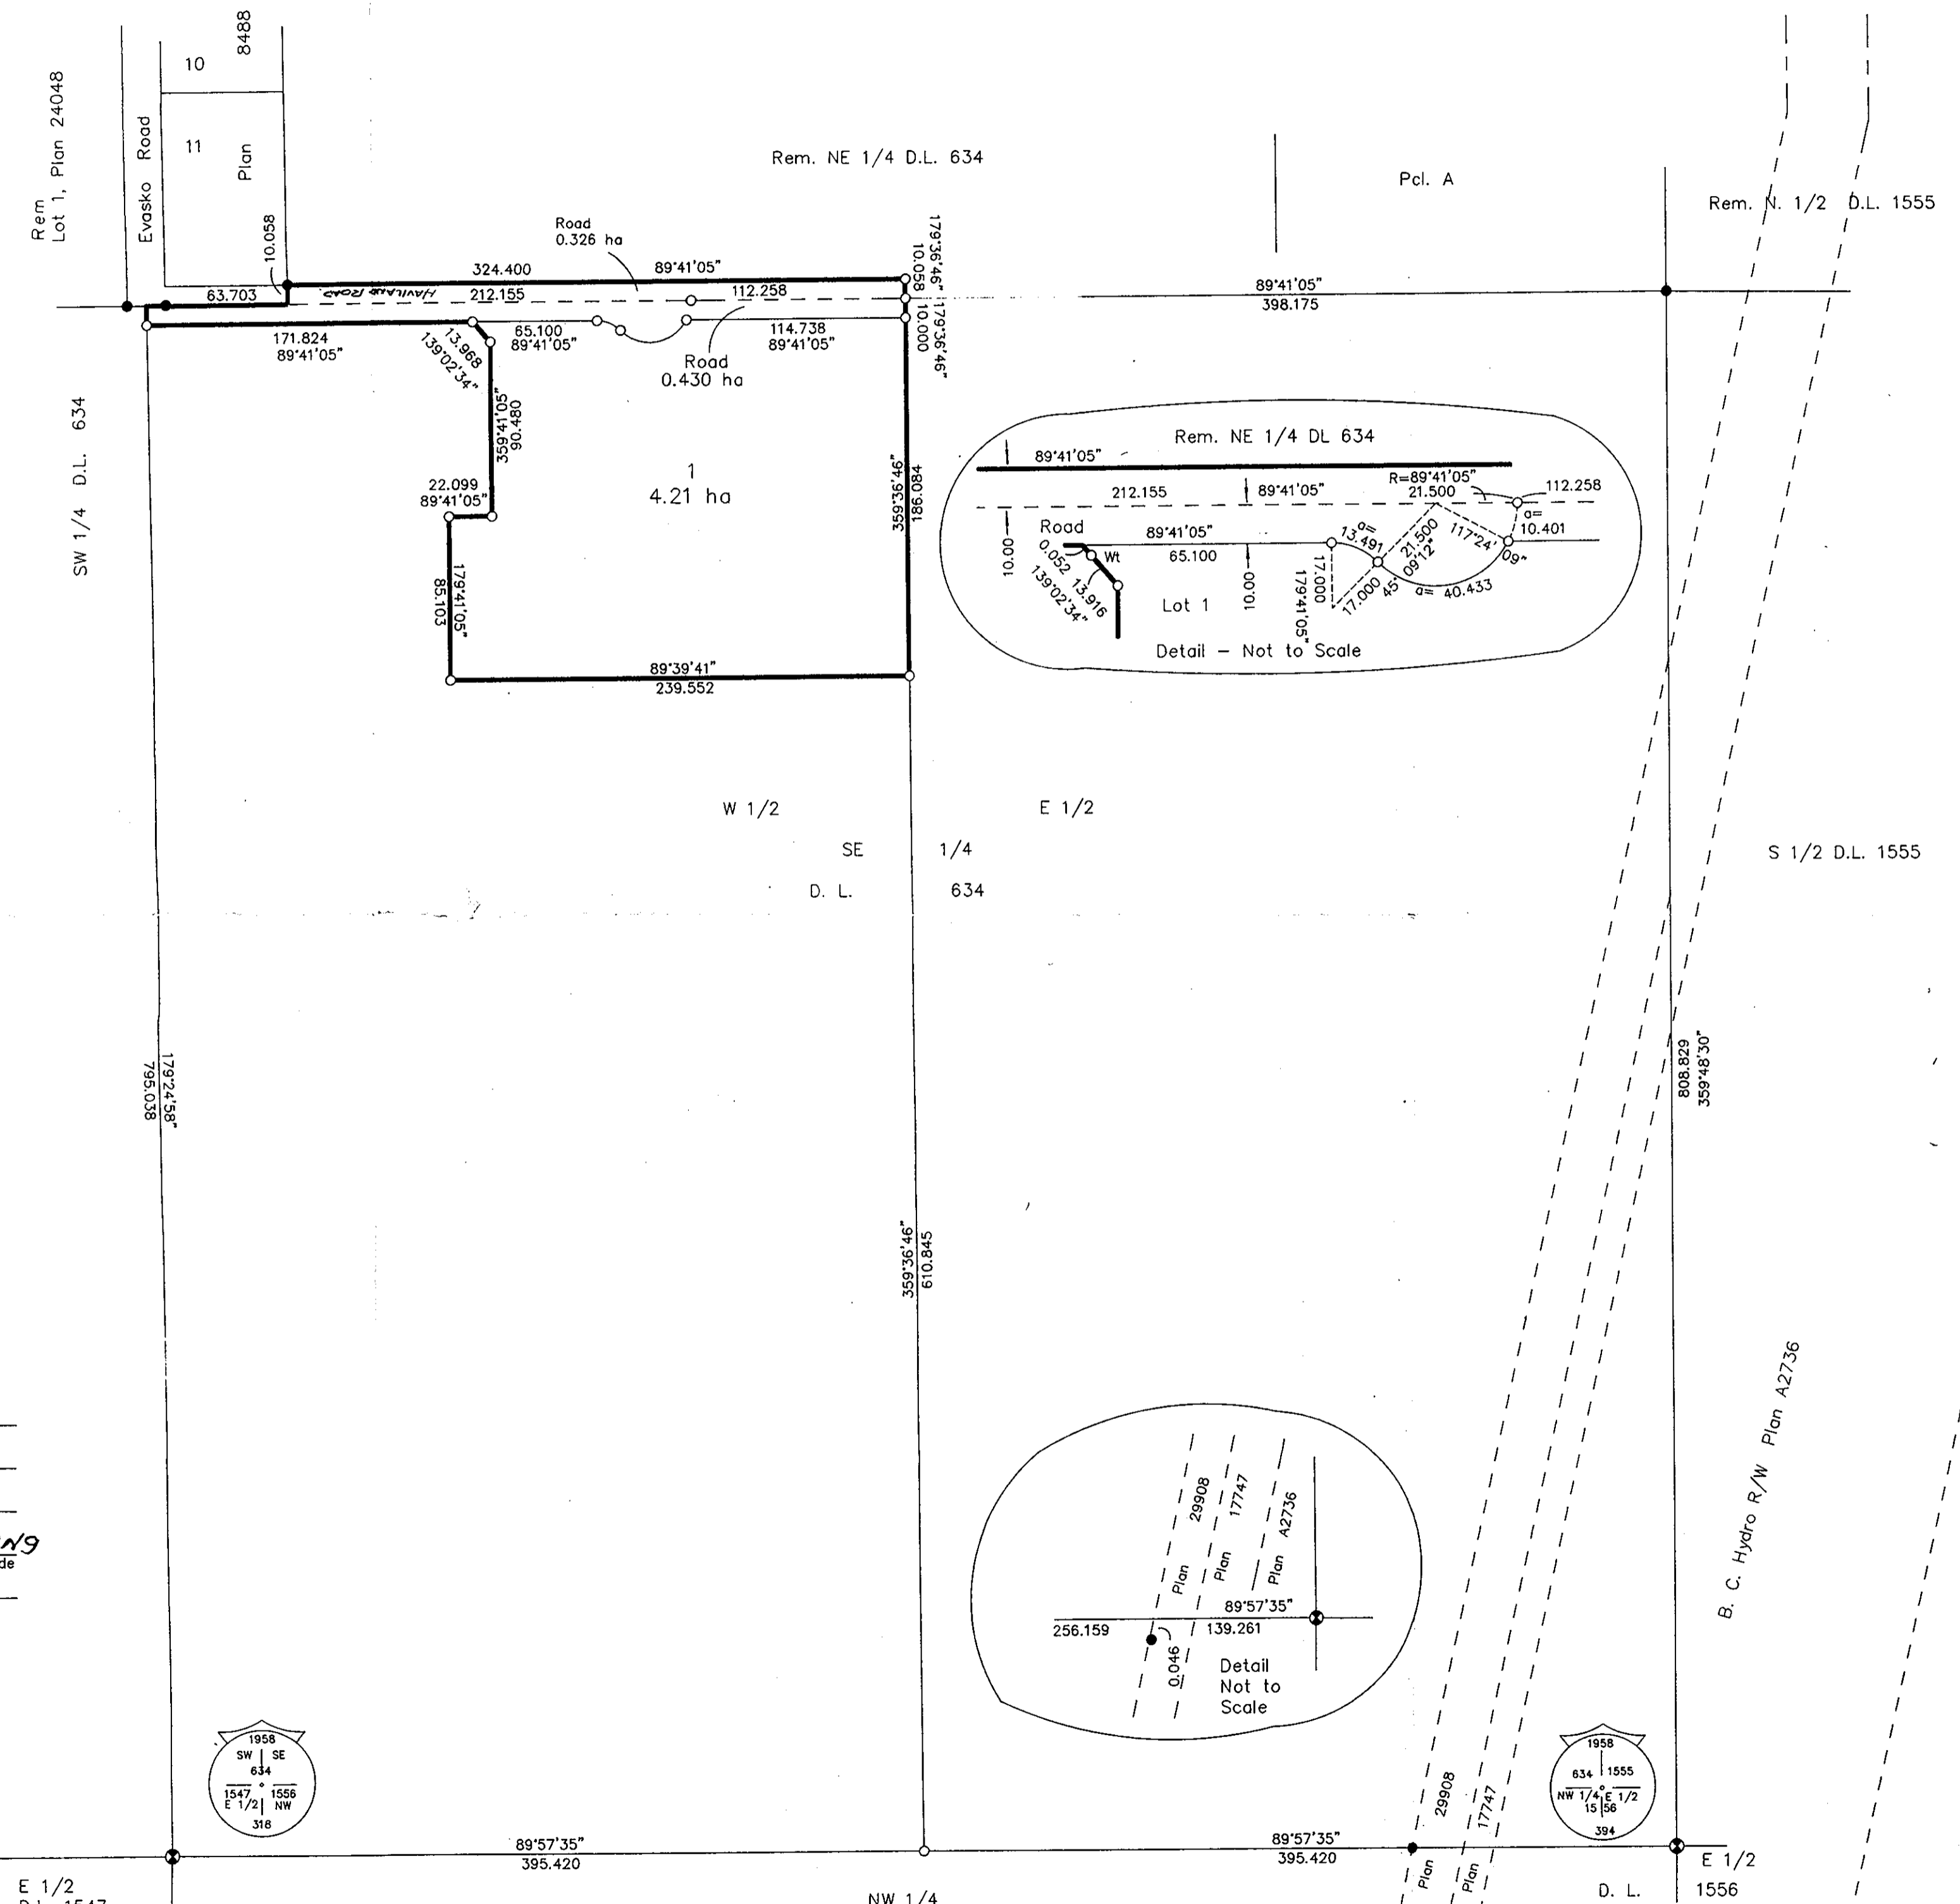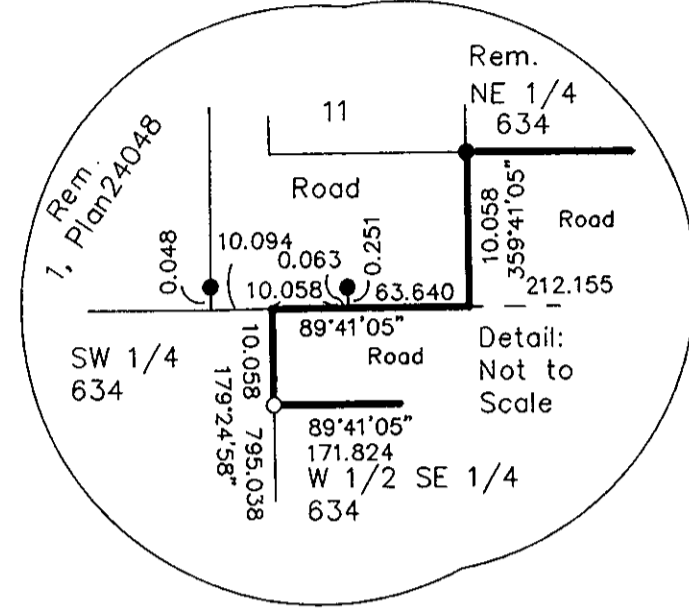

Owner: William Elliot Haviland
Witness: Gordon Kilbride
Print Name: Gordon Kilbride
Address: 324 Vancouver Street
Prince George BC V2L 2N9
Occupation: BC Land Surveyor

Owner: Rem. NE 1/4 DL 634
Bob Edgson Enterprises Ltd., Inc 184968
Authorized Signatory: Bob Edgson
Print Name: Bob Edgson

Witness (As to both Signatures): William Elliot Haviland
Print Name: W E HAVILAND
Address: NR#1 SITE 12 COMP 23
PRINCE GEORGE BC V2N 2H5
Occupation: Retired

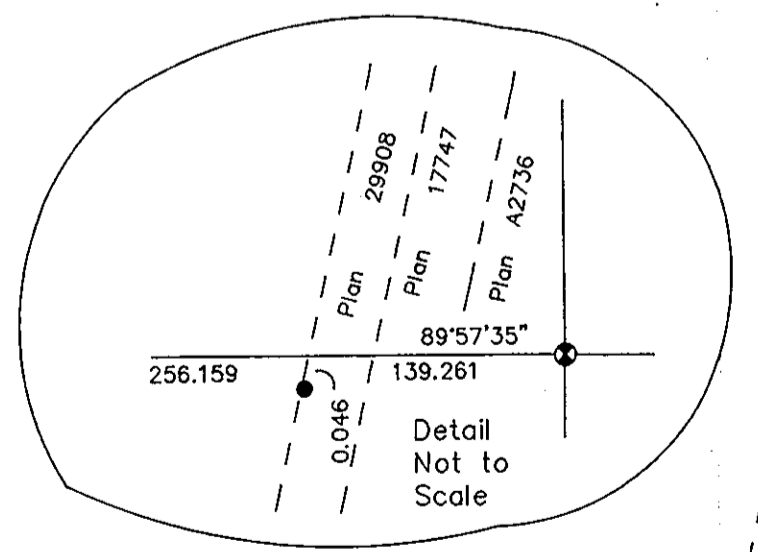

The registered owners designated hereon hereby declare they have entered into a condition or covenant with her Majesty the Queen in Right of the Province of British Columbia as represented by the Regional District of Fraser Fort George under Section 215 of the Land Title Act.

I, Gordon Kilbride, a British Columbia Land Surveyor of Prince George in British Columbia, certify that I was present at and personally superintended the survey represented by this plan and that the survey and plan are correct. The survey was completed on the 24 day of July, 1991.

Gordon Kilbride
Gordon Kilbride, B.C.L.S.

Approved under the Land Title Act
this 22 day of November 1991.
CE Edst
Approving Officer
City of Prince George

Approved pursuant to Section 996(8)
of the Municipal Act.
Approved under the Land Title Act
this 18 day of October 1991.
[Signature]
Approving Officer
Ministry of Transportation & Highways

This plan lies within the Fraser Fort
George Regional District.

KILBRIDE SURVEYS British Columbia Land Surveyors Prince George, B.C. Ph: (604) 562-1196 Fax: 562-3656		
F.B.- SX 3	D.L.- 634	REF. NO.- 91535