

K07761) JL

PGP35927

PLAN NO. PGP



Deposited in the Land Title Office at Prince George this 21 day of Jan 1992

REGISTRAR *W. J. L. W. L.*

EXPLANATORY PLAN OF CONSOLIDATION OF LOTS 13, 14, 15 AND ASSIGNED LOT A (PLAN B-7514), BLOCK 194, PLAN 1268 AND LOT A, PLAN 21843, DISTRICT LOT 343, CARIBOO DISTRICT.

B.C.G.S. 93G.097

Scale: 1 : 500 (Distances are in metres)

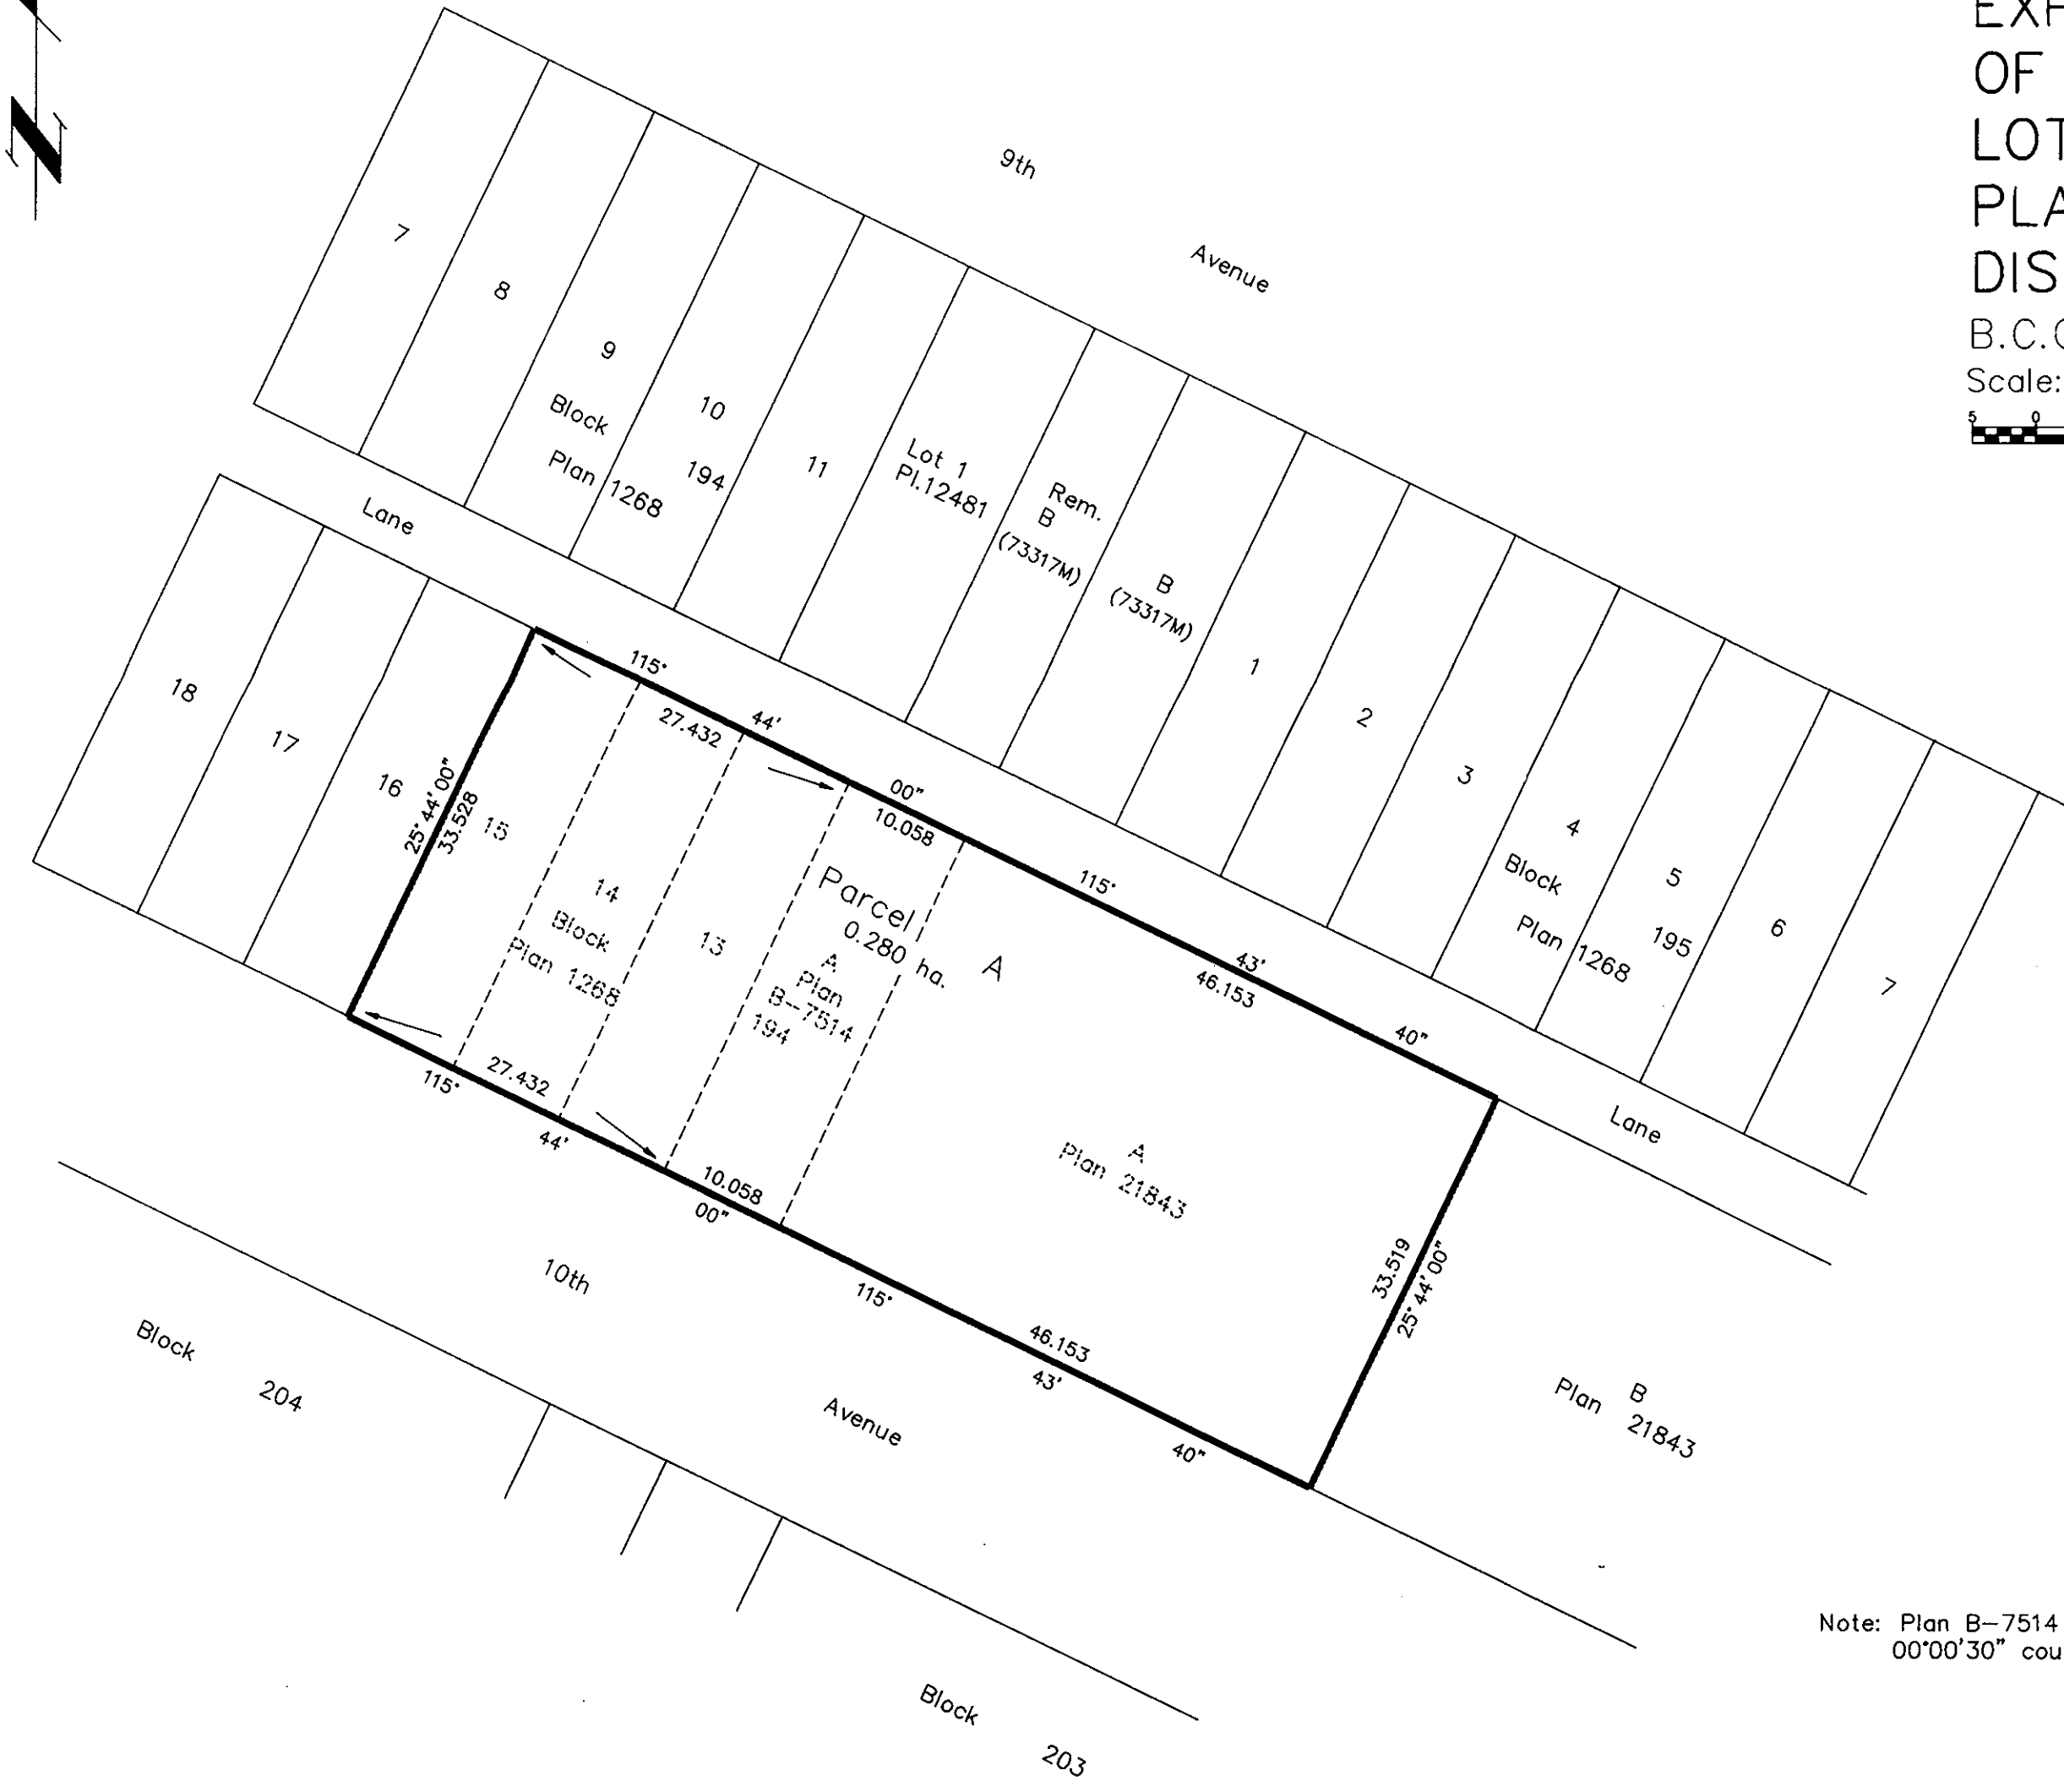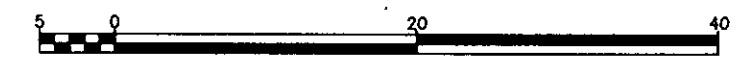

Certified Correct according to Land Title Office Records this 6th day of December, 1991

Dale Keown
Dale L. Keown, B.C.L.S.

Note: Plan B-7514 is rotated 00°00'30" counter clock wise.

This plan lies within the Fraser-Fort George Regional District.

KILBRIDE SURVEYS British Columbia Land Surveyors Prince George, B.C. Ph: (604) 562-1196 Fax: 562-3656		
F.B.-	D.L.- 343	REF. NO.- 91947