


REGISTRAR

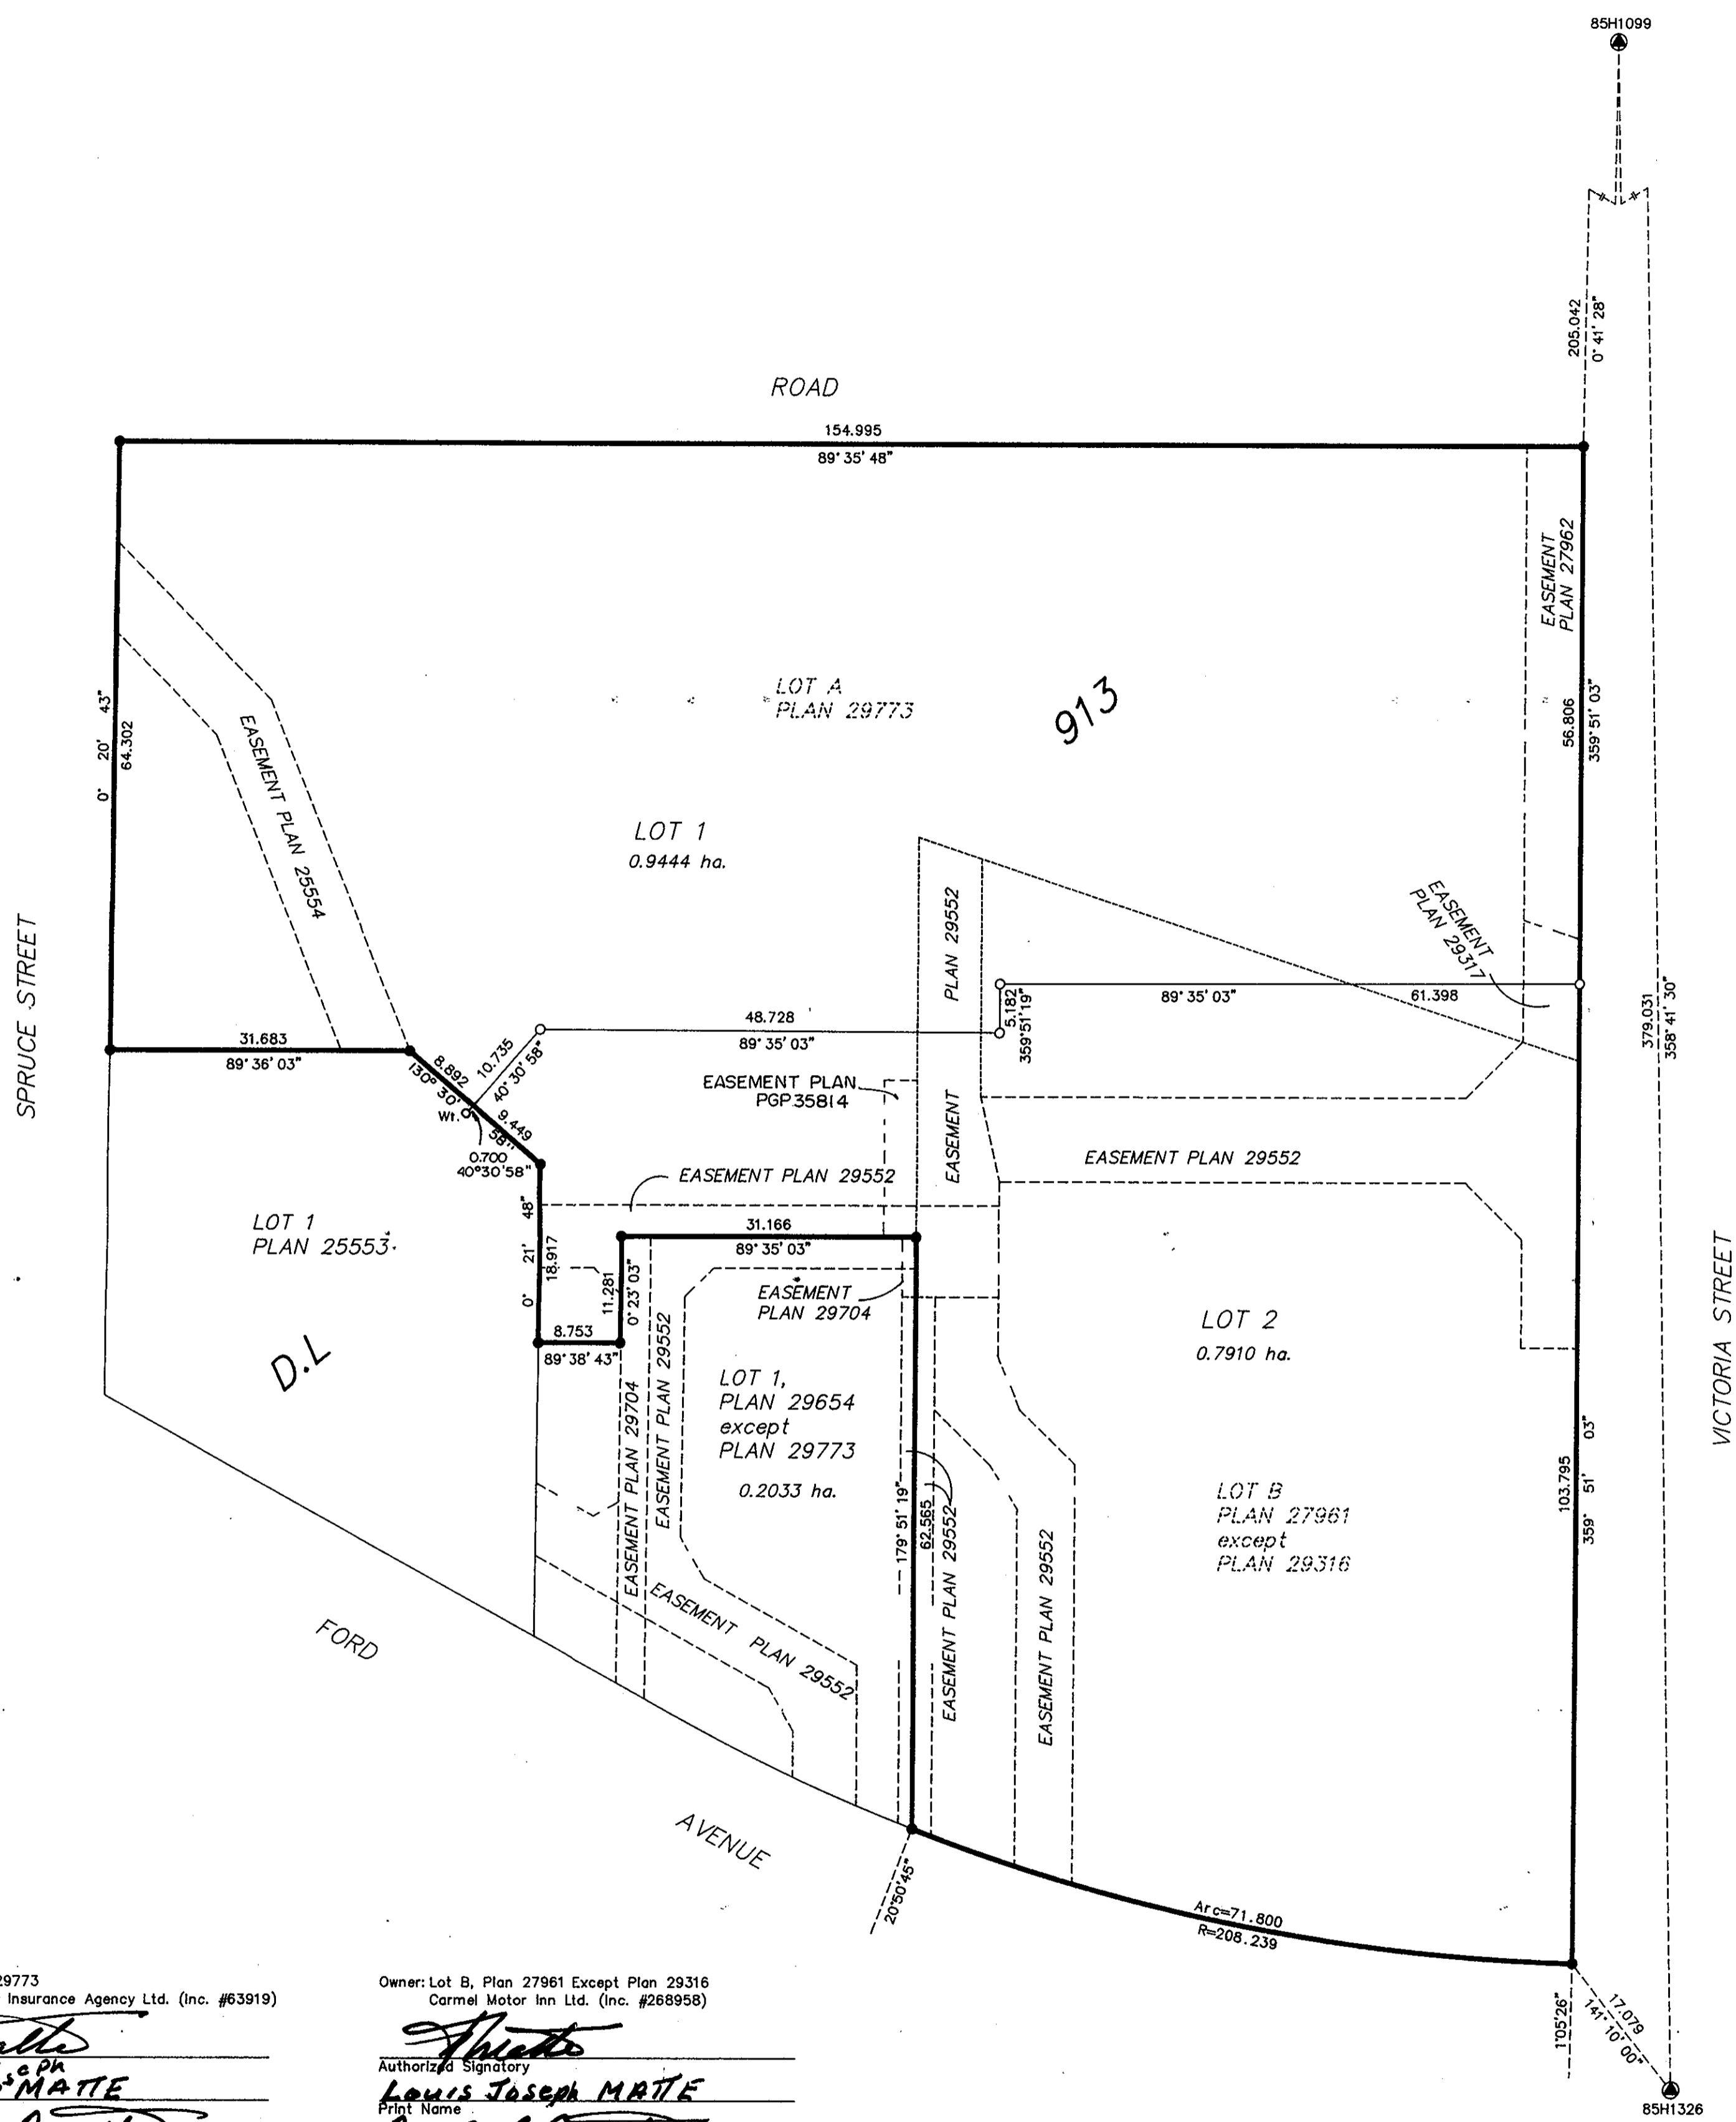

PLAN OF SUBDIVISION OF LOT A, PLAN 29773 AND LOT B, PLAN 27961, EXCEPT PLAN 29316, DISTRICT LOT 913, CARIBOO DISTRICT.  
B.C.G.S. 93G.087

Scale: 1 : 500 (Distances are in metres)

- LEGEND
- Standard Iron Post Found
  - Standard Iron Post Placed
  - ⊙ Control Monument
  - Wt. Witness.

Grid bearings are derived from observations between control monuments 85H1099 and 85H1326, integrated survey area number 39, City of Prince George, B.C.

Note: This plan shows ground level measured-distances. Prior to computation of U.T.M. co-ordinates multiply by the combined factor 0.9995105393.

I, Dale L. Keown, a British Columbia Land Surveyor of Prince George in British Columbia, certify that I was present at and personally superintended the survey represented by this plan and that the survey and plan are correct. The survey was completed on the 18th day of October, 1991.

*Dale L. Keown*  
Dale L. Keown, B.C.L.S.

Owner: Lot A, Plan 29773  
P.G. Realty & Insurance Agency Ltd. (Inc. #63919)

*[Signature]*  
Authorized Signatory  
Print Name: **LOUIS JO MATTE**

*[Signature]*  
Authorized Signatory  
Print Name: **MARIE ANNA Rolande MATTE**

Witness to both  
*[Signature]*  
Print Name: **NATALIE TRODD**  
Address: 1861 Garden Dr, Prince George B.C. V2M2V9  
Occupation: Secretary

Owner: Lot B, Plan 27961 Except Plan 29316  
Carmel Motor Inn Ltd. (Inc. #268958)

*[Signature]*  
Authorized Signatory  
Print Name: **LOUIS JOSEPH MATTE**

*[Signature]*  
Authorized Signatory  
Print Name: **MARIE ANNA Rolande MATTE**

Witness to both  
*[Signature]*  
Print Name: **NATALIE TRODD**  
Address: 1861 Garden Dr, Prince George B.C. V2M2V9  
Occupation: Secretary

Owner: Mortgage Y18616  
Canadian Imperial Bank of Commerce

*[Signature]*  
Authorized Signatory **Robert R. Lantier**

*[Signature]*  
Authorized Signatory **Bernard E. Buncan**

Witness to both  
*[Signature]*  
Print Name: **Elizabeth A. Wingate**  
Address: 6th Floor, 400 Burrard St, Vancouver, B.C. V6C 3A6  
Occupation: Banker

Approved under the Land Title Act this 23 day of October, 1991.  
*[Signature]*  
Approving Officer  
City of Prince George

Approved under the Land Title Act this 31 day of October, 1991.  
*[Signature]*  
Approving Officer  
Ministry of Transportation and Highways

This plan lies within the Fraser-Fort George Regional District.

KILBRIDE SURVEYS British Columbia Land Surveyors Prince George, B.C. Ph: (604) 562-1196 Fax: 562-3656		
F.B.- RA	D.L.- 913	REF. NO.- 91795