

EXPLANATORY PLAN OF  
SUBDIVISION OF LOT 4 AND  
PART OF LOT 3, PLAN 27722,  
DISTRICT LOT 4048,  
CARIBOO DISTRICT.

PLAN NO. PGP PGP36391

Deposited in the Land Title Office at Prince  
George this 13 day of July 1992.

*W. J. Landy*  
REGISTRAR


B.C.G.S. 93G.097

Scale: 1 : 250 (Distances are in metres)



**LEGEND**  
Bearings are astronomic, derived  
from Plan 27722.

Lot A  
Plan 16896

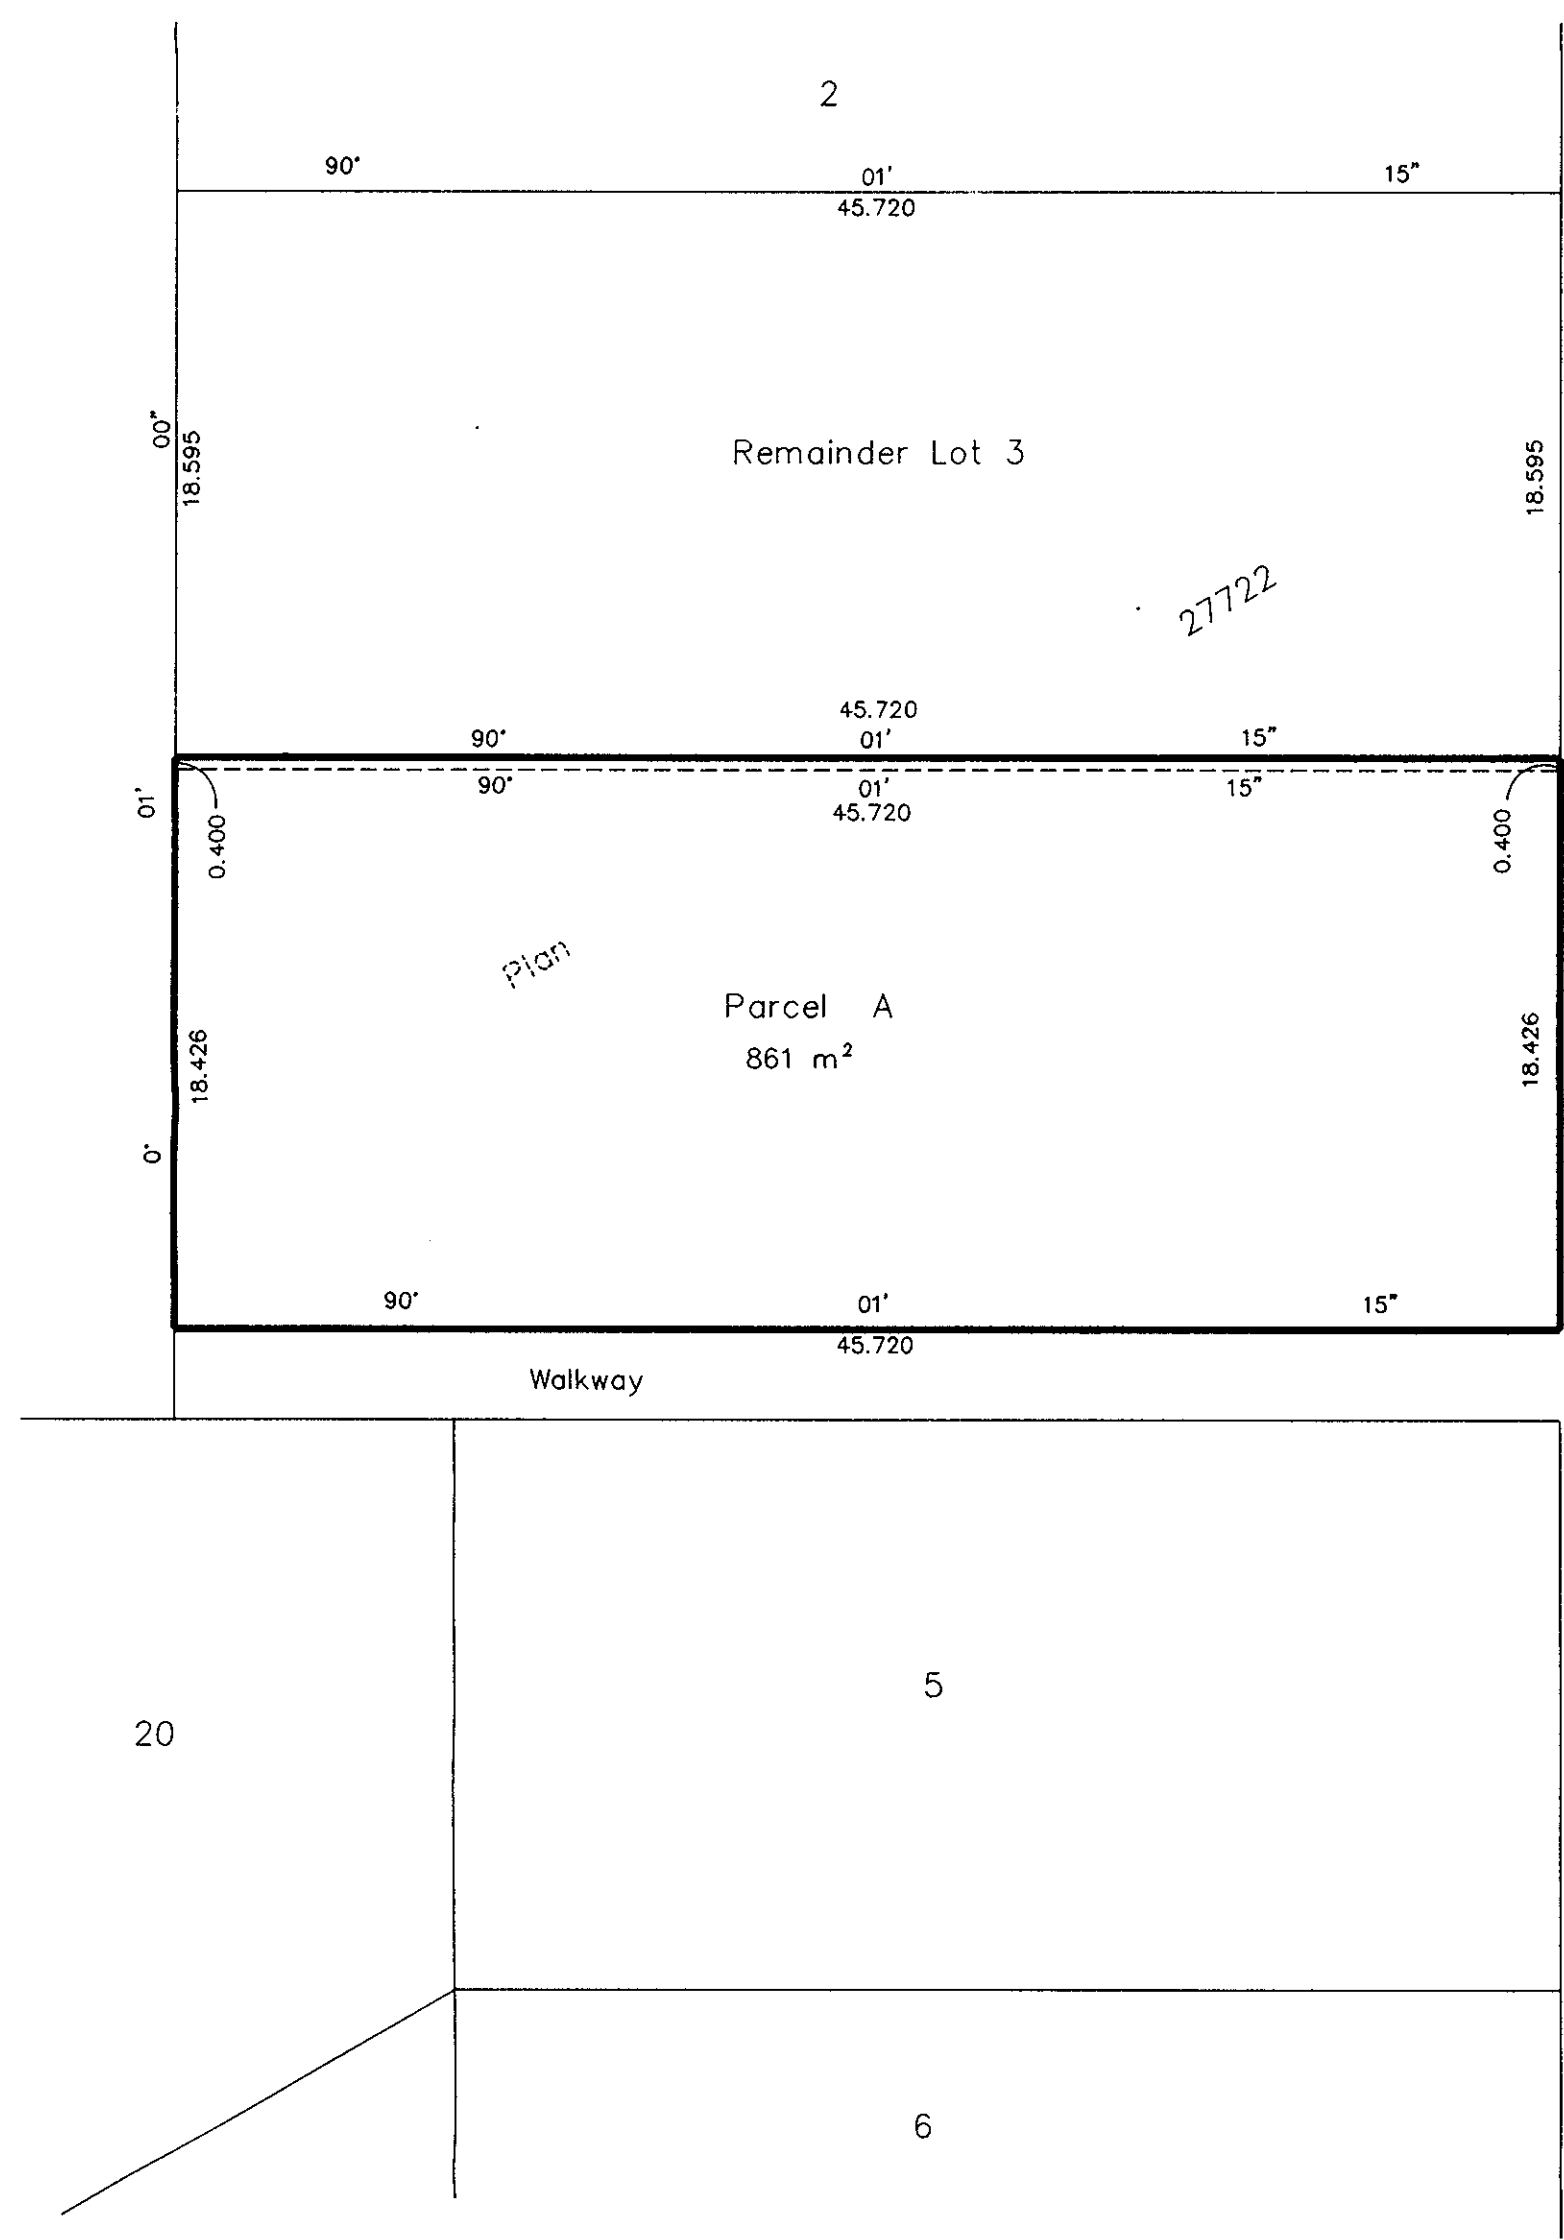

Certified Correct  
according to Land Title  
records this 22nd day  
of June, 1992.

*Gordon Kilbride*  
Gordon Kilbride, B.C.L.S.

Approved under the Land Title Act  
this 27 day of July 1992

*Quinn Halliday*  
Approving Officer  
City of Prince George.

Owner: Hayer Homes Ltd  
(Inc. #281313)  
*Roop Hayer*  
Authorized Signatory  
**Roop Hayer**  
Print Name  
*Balvinder Hayer*  
Authorized Signatory  
**Balvinder Hayer**  
Print Name

*James Mooney*  
Witness  
**James Mooney**  
Print Name  
#901-299 Victoria St.  
Address  
Prince George, B.C. V2L 5B8  
Postal Code  
**Lawyer**  
Occupation

This plan lies within the Fraser Fort  
George Regional District.

<b>KILBRIDE SURVEYS</b> British Columbia Land Surveyors Prince George, B.C. Ph: (604) 562-1196 Fax: 562-3656		
F.B.-	D.L.- 4048	REF. NO.- 92418A