


PLAN OF SUBDIVISION OF PART OF  
 LOT 9, PLAN 9553  
**DISTRICT LOT 4039**  
 CARIBOO DISTRICT

PLAN No. PGP 36397

DEPOSITED IN THE LAND TITLE OFFICE  
 AT PRINCE GEORGE, B.C., THIS 15  
 DAY OF July, 1992

REGISTRAR *W.G.G.*

SCALE = 1 : 750 B.C.G.S. 93G.097

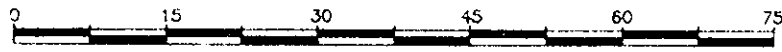


DISTANCES ARE SHOWN IN METRES.

GRID BEARINGS ARE DERIVED FROM OBSERVATIONS  
 BETWEEN CONTROL MONUMENTS 86H1581 AND 86H1854,  
 INTEGRATED SURVEY AREA NUMBER 39.

THIS PLAN SHOWS GROUND-LEVEL MEASURED DISTANCES.  
 PRIOR TO COMPUTATION OF U.T.M. COORDINATES,  
 MULTIPLY BY COMBINED FACTOR 0.9995105393.

LEGEND

- STANDARD IRON POST FOUND.
- STANDARD IRON POST PLACED.

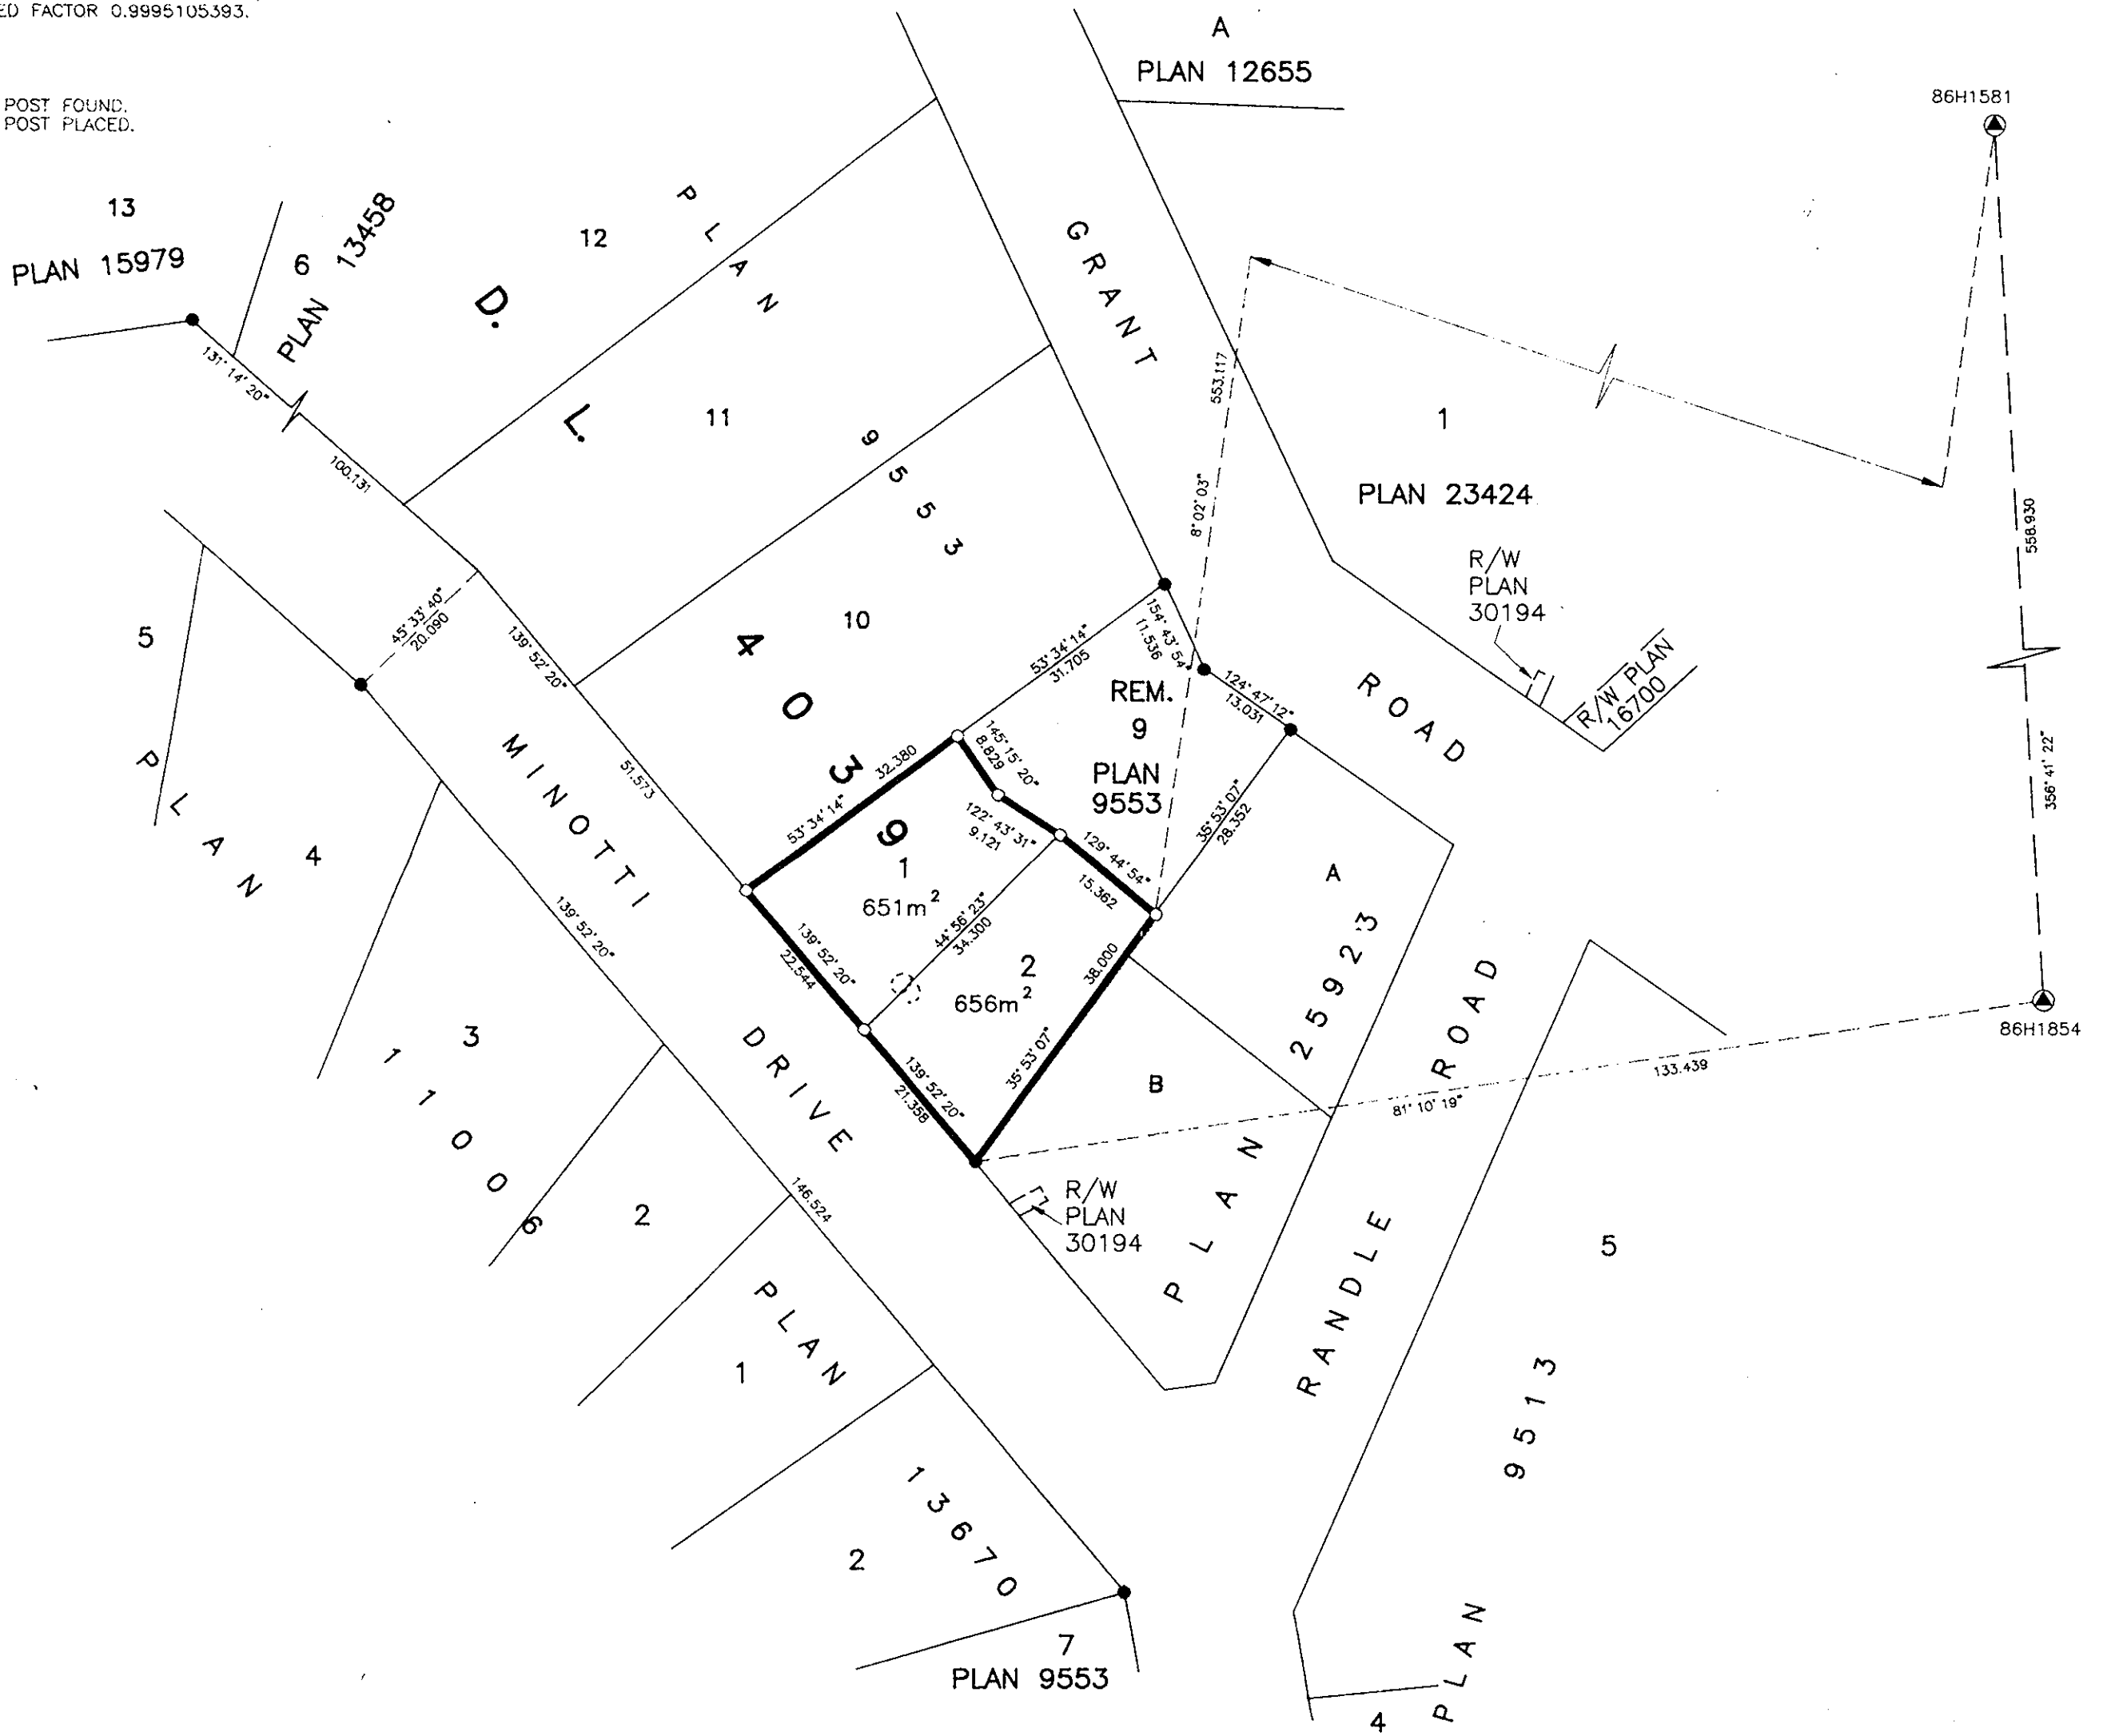

BASIL HOLDINGS LTD

AUTHORIZED SIGNATORY

PRINT NAME

AUTHORIZED SIGNATORY

PRINT NAME

WITNESS (AS TO BOTH SIGNATURES)

PRINT NAME

ADDRESS

OCCUPATION

APPROVED UNDER THE LAND TITLE ACT  
 THIS 10th DAY OF July, 1992

*Quayle Halliday*  
 APPROVING OFFICER, CITY OF PRINCE GEORGE.

THIS PLAN LIES WITHIN THE FRASER-FORT GEORGE REGIONAL DISTRICT.

I, RONALD L. JOHNS, A BRITISH COLUMBIA LAND SURVEYOR, OF PRINCE GEORGE, IN BRITISH COLUMBIA, CERTIFY THAT I WAS PRESENT AT AND PERSONALLY SUPERINTENDED THE SURVEY REPRESENTED BY THIS PLAN AND THAT THE SURVEY AND PLAN ARE CORRECT. THE SURVEY WAS COMPLETED ON THE 22ND DAY OF JUNE, 1992.

*R.L. Johns*  
 R.L. JOHNS, B.C.L.S.

R.L. JOHNS & ASSOCIATES  
 LEGAL AND ENGINEERING SURVEYS  
 240 VICTORIA STREET  
 PRINCE GEORGE, B.C. V2L 2J4  
 PHONE: (604) 562-5759  
 FAX: (604) 882-5703

92-23-S L9-23,28-31,32