

EXPLANATORY PLAN OF SUBDIVISION
OF PART OF PARCEL A (S14238)

D. L. 4047 CARIBOO DISTRICT, PLAN 18801

PGP36468

PLAN _____

Deposited in the Land Title Office
at Prince George B.C.
this 17 day of July, 1992

W. J. Gandy
Registrar


SCALE 1: 500



B. C. G. S. 93G. 097

LEGEND Bearings are astronomic, derived from Plan 18801

All distances are in metres

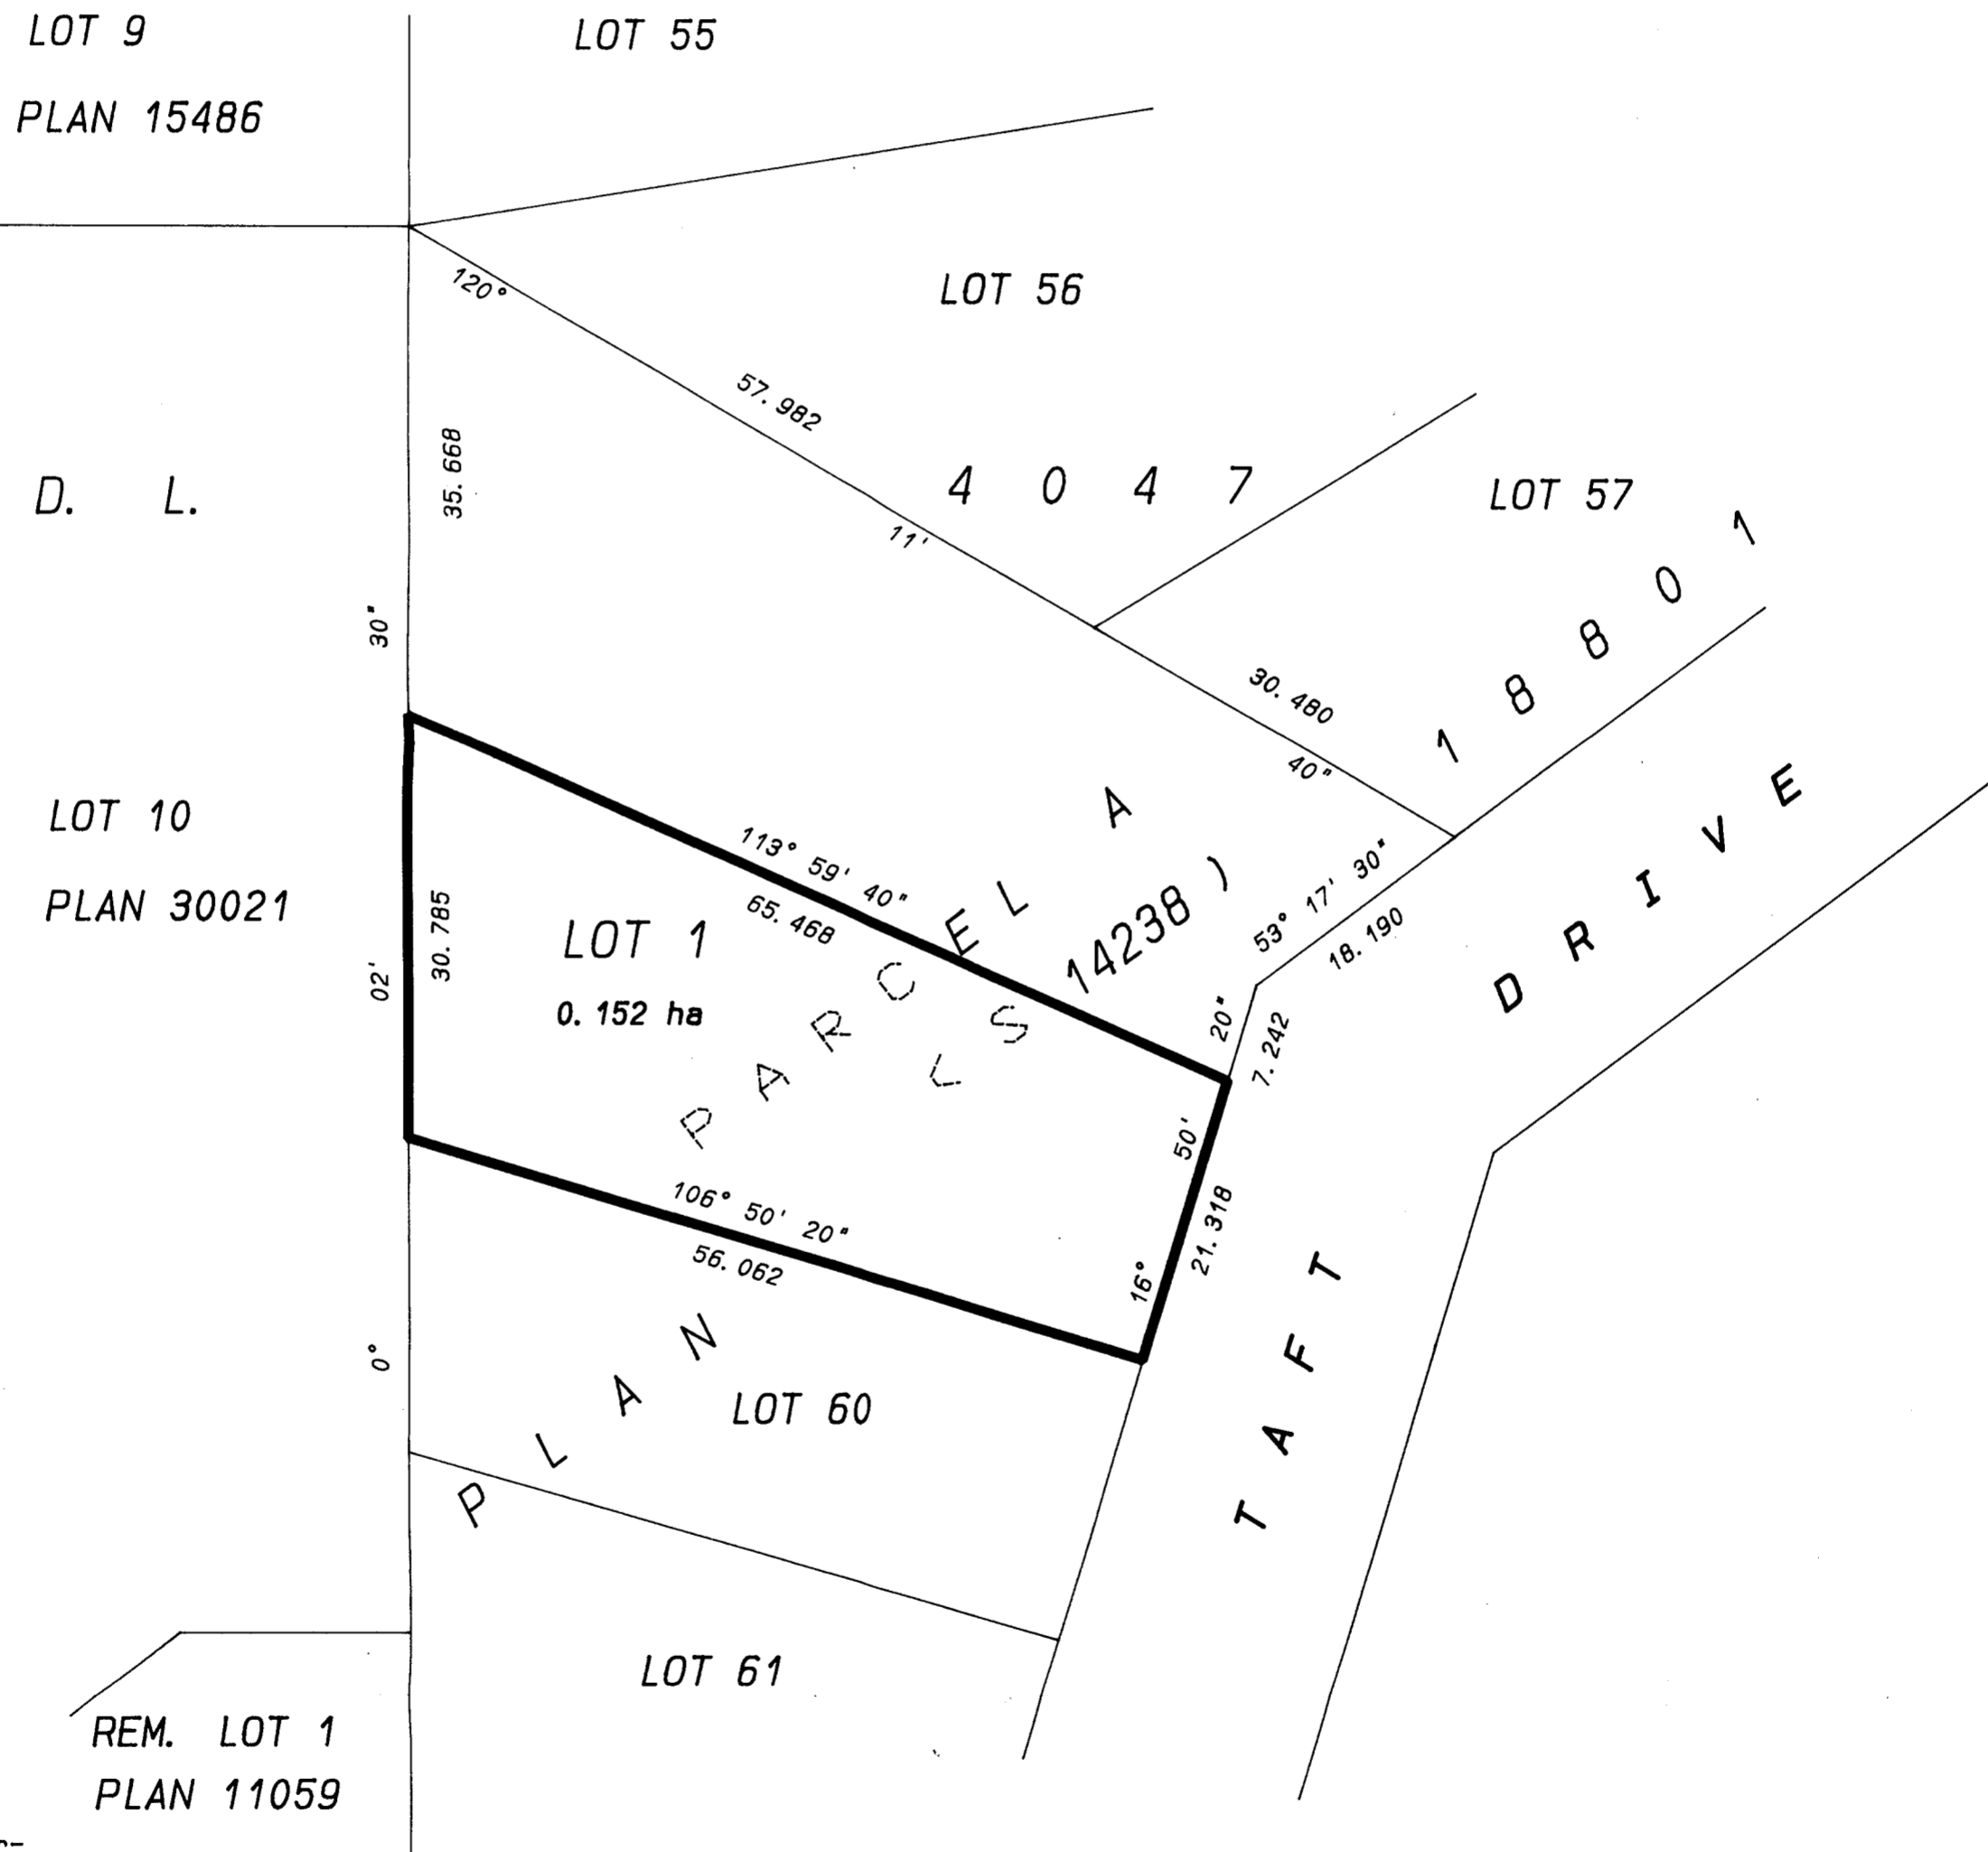

This plan lies within the Fraser-Fort George Regional District.

Approved under the Land Title Act
this 14th day of AUGUST, 1992

Quayle Halloran
Approving Officer - City of Prince George

Stanley J. Detchain
Owner: Stanley Joseph Detchain

Marguerite Detchain
Owner: Marguerite Alexandrine Detchain

A. Soine
Witness (as to both signatures)

GARY LESIEUR
Print Name

LAND SURVEYOR
Witness Occupation

886 VANCOUVER STREET, PRINCE GEORGE, B.C.
Witness Address

Certified correct according to
Land Title Office Records
this 30th day of July, 1992.

B. C. L. S.

R. E. GOOK & ASSOCIATES
B. C. & CANADA LAND SURVEYORS

691 FRONT STREET 886 VANCOUVER STREET
QUESNEL, B. C. V2J 2K9 PRINCE GEORGE, B. C. V2L 2P5
PHONE: 992-2424 PHONE: 564-4242
FAX: 992-3434 FAX: 564-5343

FILE: 92-0126PG