


Deposited in the Land Title Office at Prince George this 12 day of March 1993

W.B. Sandy
REGISTRAR
rw KH

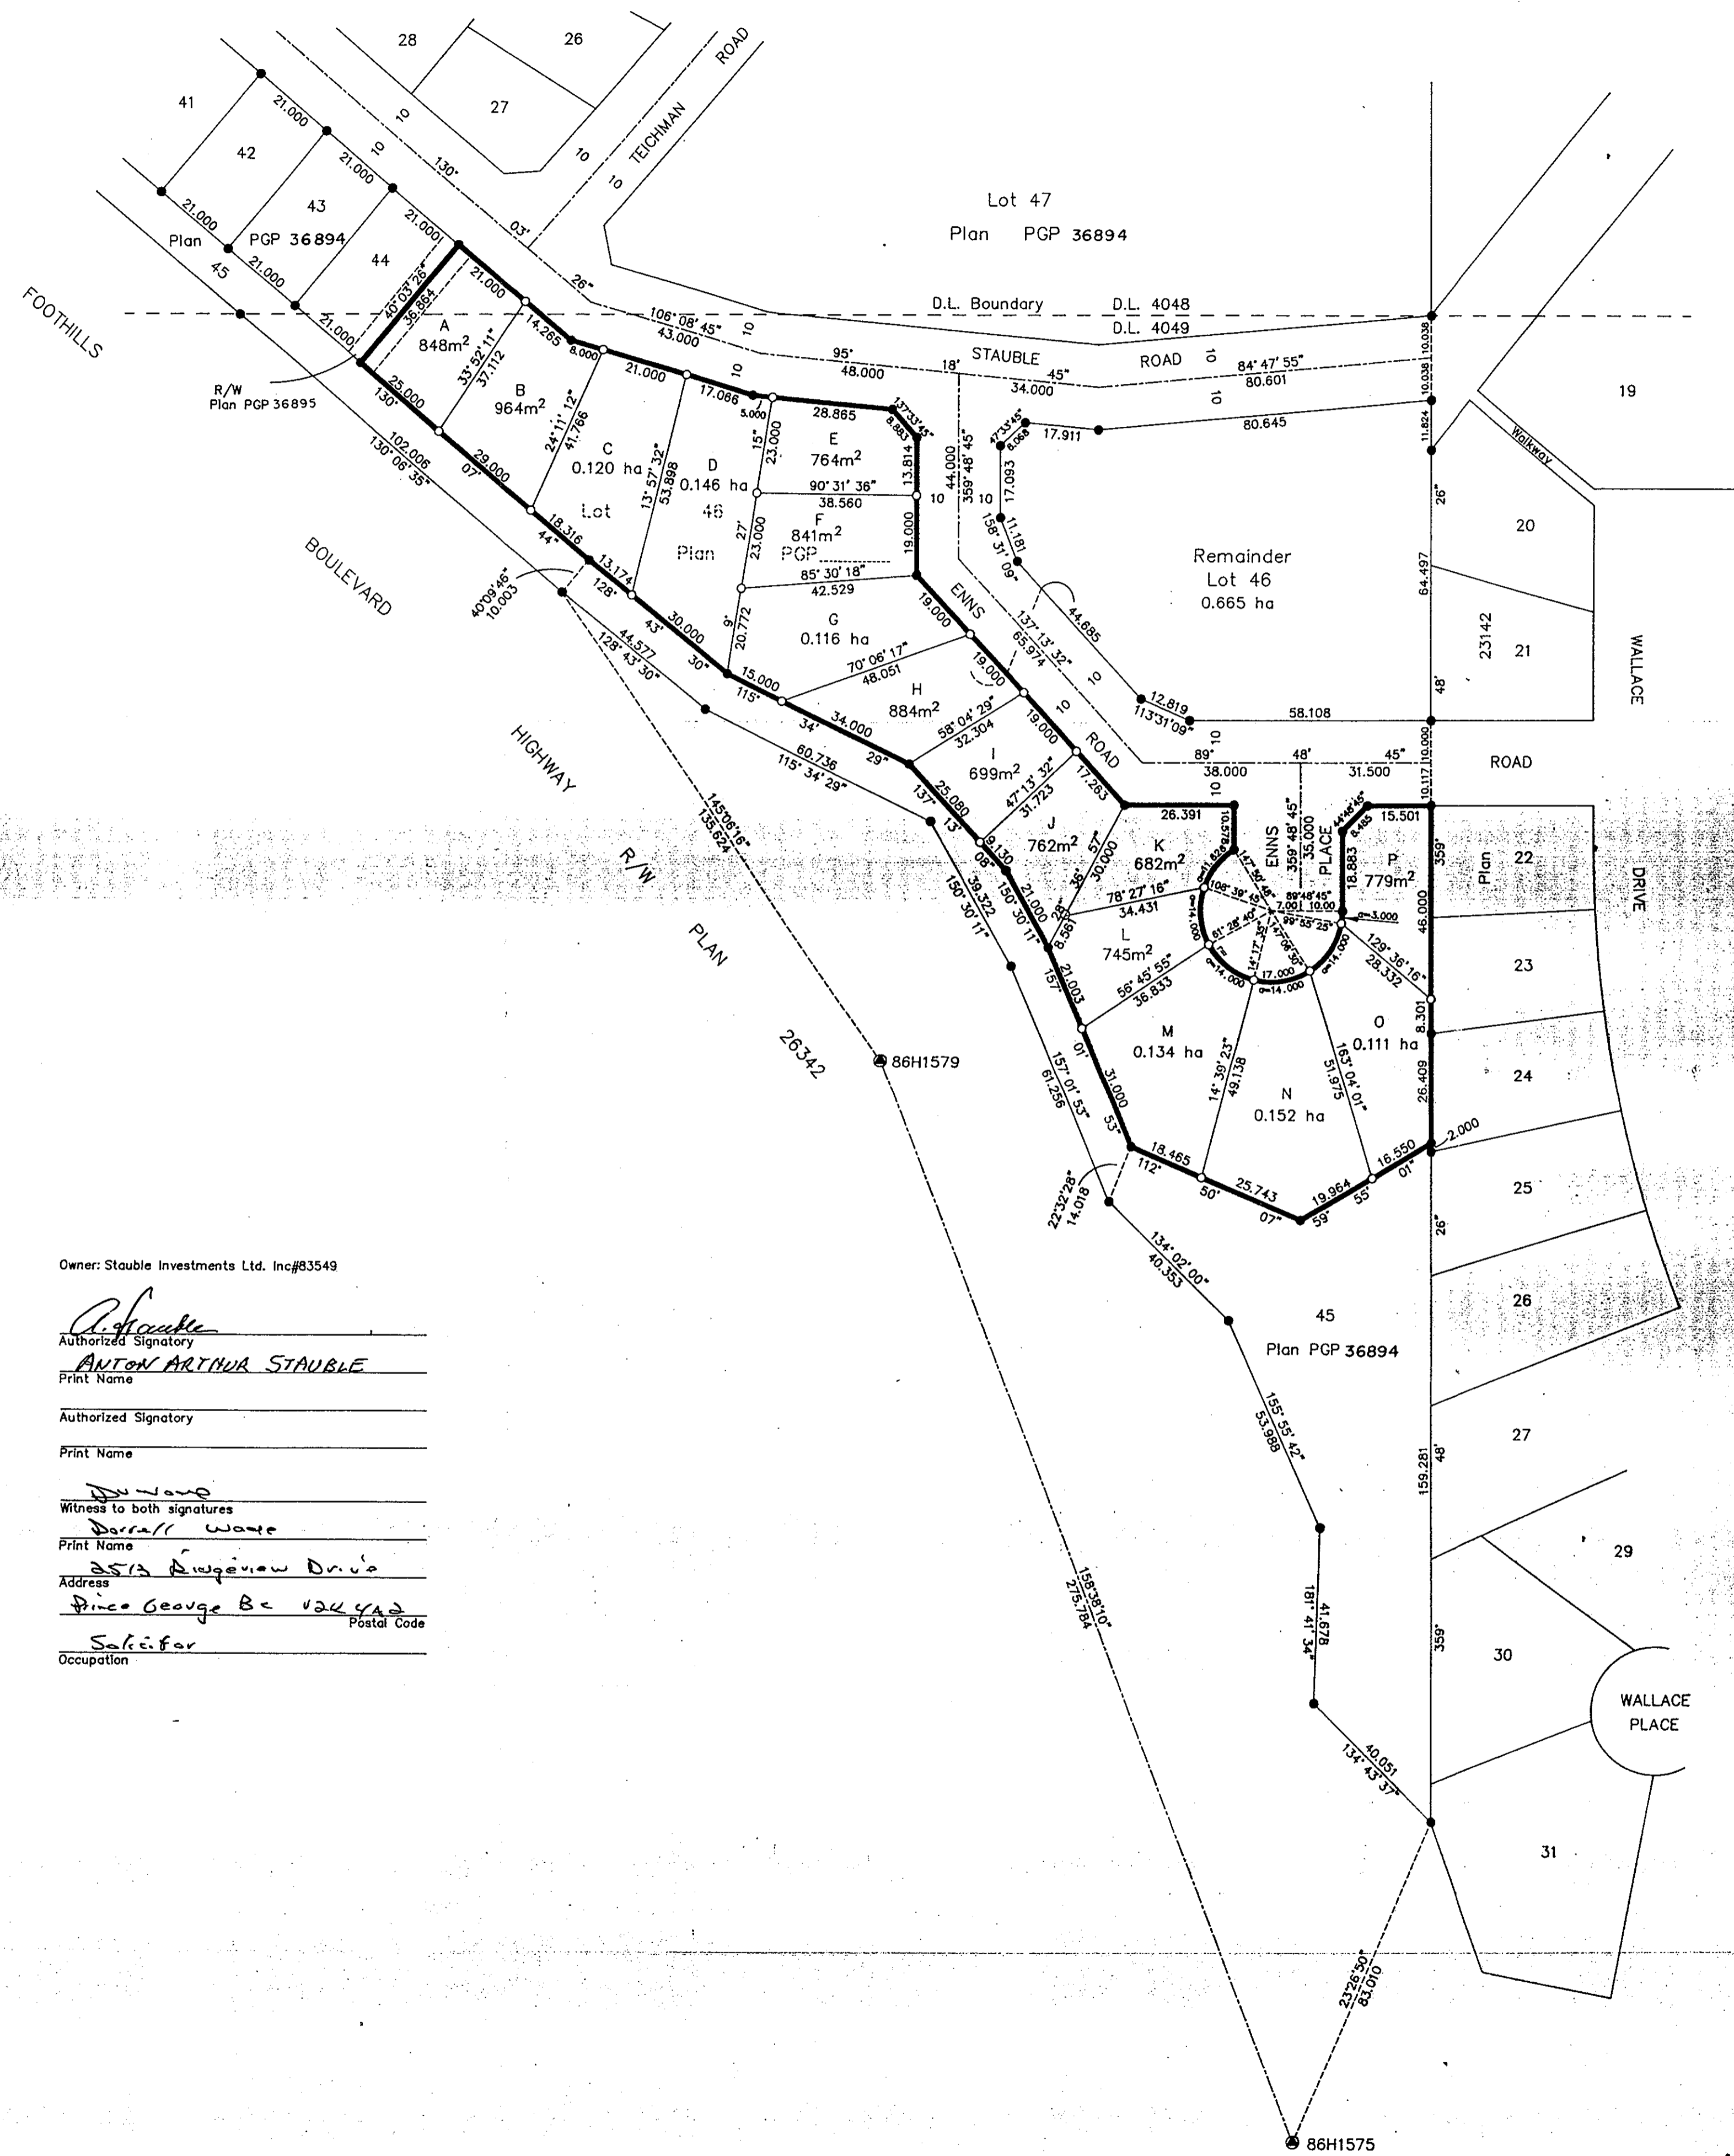

PLAN OF SUBDIVISION OF PART OF LOT 46, PLAN PGP 36894 DISTRICT LOTS 4048 AND 4049, CARIBOO DISTRICT.

B.C.G.S. 93G.096

Scale: 1 : 1000 (Distances are in metres)



Grid bearings are derived from observations between control monuments 86H1579 and 86H1575, integrated survey area number 39, City of Prince George, B.C.

Note: This plan shows ground level measured distances. Prior to computation of U.T.M. co-ordinates multiply by the combined factor 0.9995105393

LEGEND

- Standard Iron Post Found
- Standard Iron Post Placed
- ⊙ Control Monument

I, Dale L. Keown, a British Columbia Land Surveyor of Prince George in British Columbia, certify that I was present at and personally superintended the survey represented by this plan and that the survey and plan are correct. The survey was completed on the 10th day of November, 1992.

Dale L. Keown
Dale L. Keown, B.C.L.S.

Approved under the Land Title Act this 26th day of February, 1993

Dwaine Hallstrom
Approving Officer
City of Prince George

Owner: Stauble Investments Ltd. Inc#83549

A. Stauble
Authorized Signatory
ANTON ARTHUR STAUBLE
Print Name

Authorized Signatory
Print Name

D. Wane
Witness to both signatures
DARRELL WANE
Print Name

Address
513 Ridgeway Drive
Prince George B.C. V2K 4A2
Postal Code
Solicitor
Occupation

This plan lies within the Fraser-Fort George Regional District.

KILBRIDE SURVEYS British Columbia Land Surveyors Prince George, B.C. Ph: (604) 562-1196 Fax: 562-3656		
F.B.- RA	D.L.- 4049	REF. NO.- 92801B