


EXPLANATORY PLAN OF CONSOLIDATION OF
 LOT 1, PLAN 27069 AND LOT B, PLAN 33054,
 DISTRICT LOT 2098, CARIBOO DISTRICT.

PLAN No. PGP **PGP36956**

DEPOSITED IN THE LAND TITLE OFFICE
 AT PRINCE GEORGE, B.C., THIS *15*
 DAY OF *March*, 19*93*


SCALE 1 : 1000 B.C.G.S. 93G.096

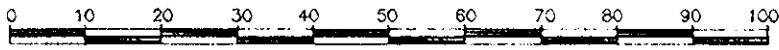

BEARINGS ARE ASTRONOMIC, DERIVED FROM
 PLANS 27069 AND 33054.

DISTANCES ARE SHOWN IN METRES.

R. L. Johns
 REGISTRAR

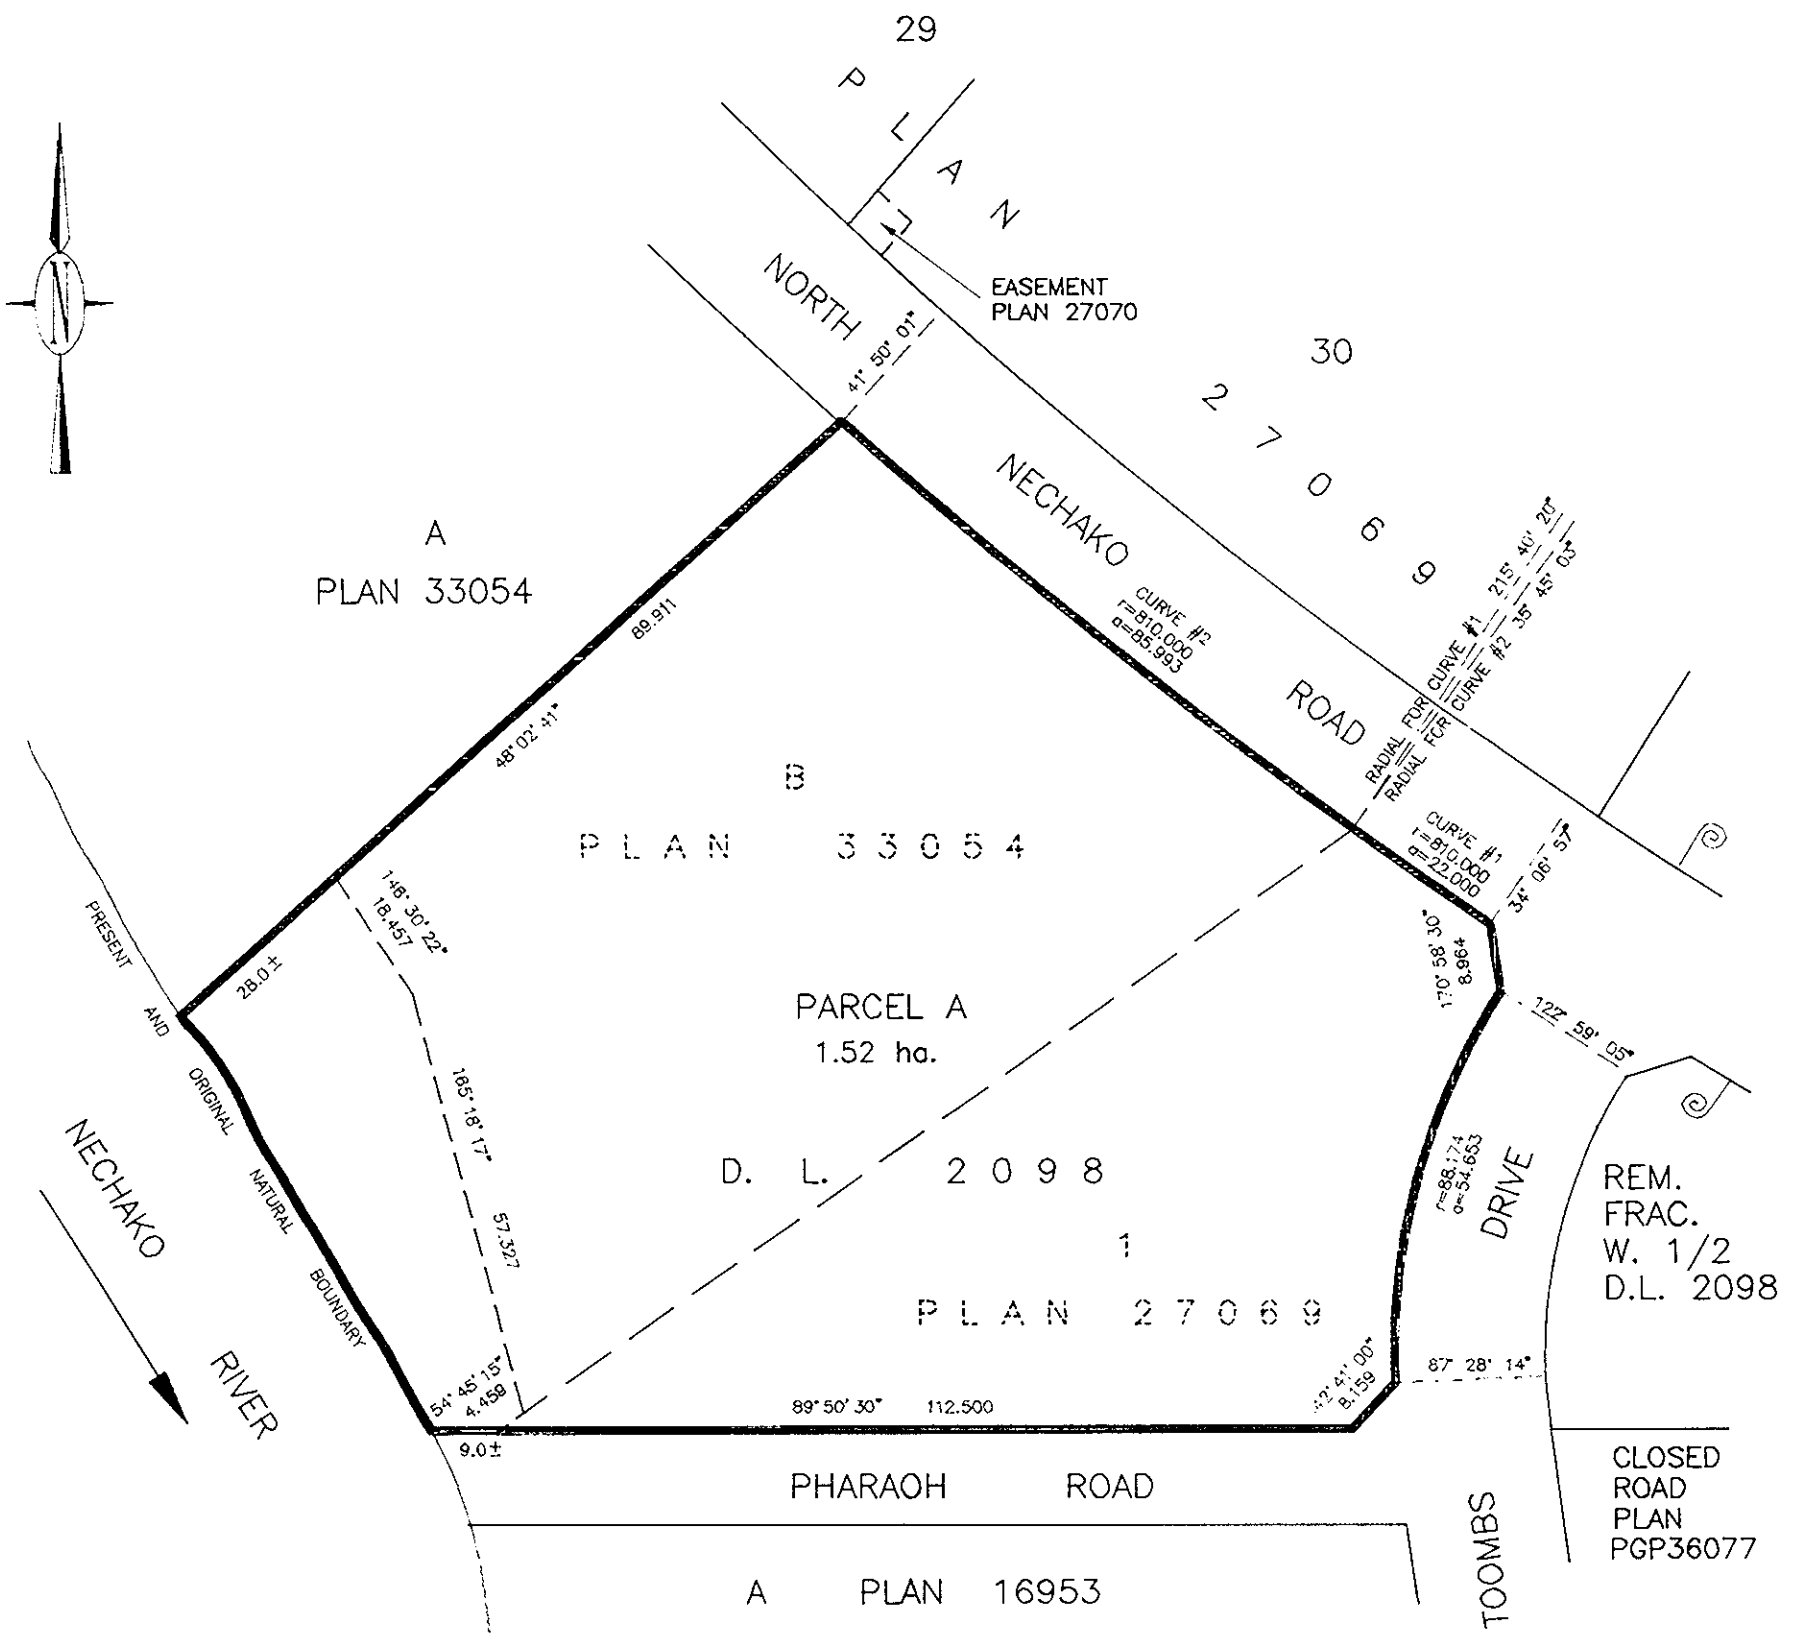

CERTIFIED CORRECT
 ACCORDING TO LAND TITLE OFFICE RECORDS
 THIS 24TH DAY OF FEBRUARY, 1993.

THIS PLAN LIES WITHIN THE FRASER-
 FORT GEORGE REGIONAL DISTRICT.

R. L. Johns
 R. L. JOHNS, B.C.L.S.

R. L. JOHNS & ASSOCIATES
 LEGAL AND ENGINEERING SURVEYS
 240 VICTORIA STREET
 PRINCE GEORGE, B.C. V2L 2J4
 PHONE: (604) 562-5759
 FAX: (604) 562-5703