
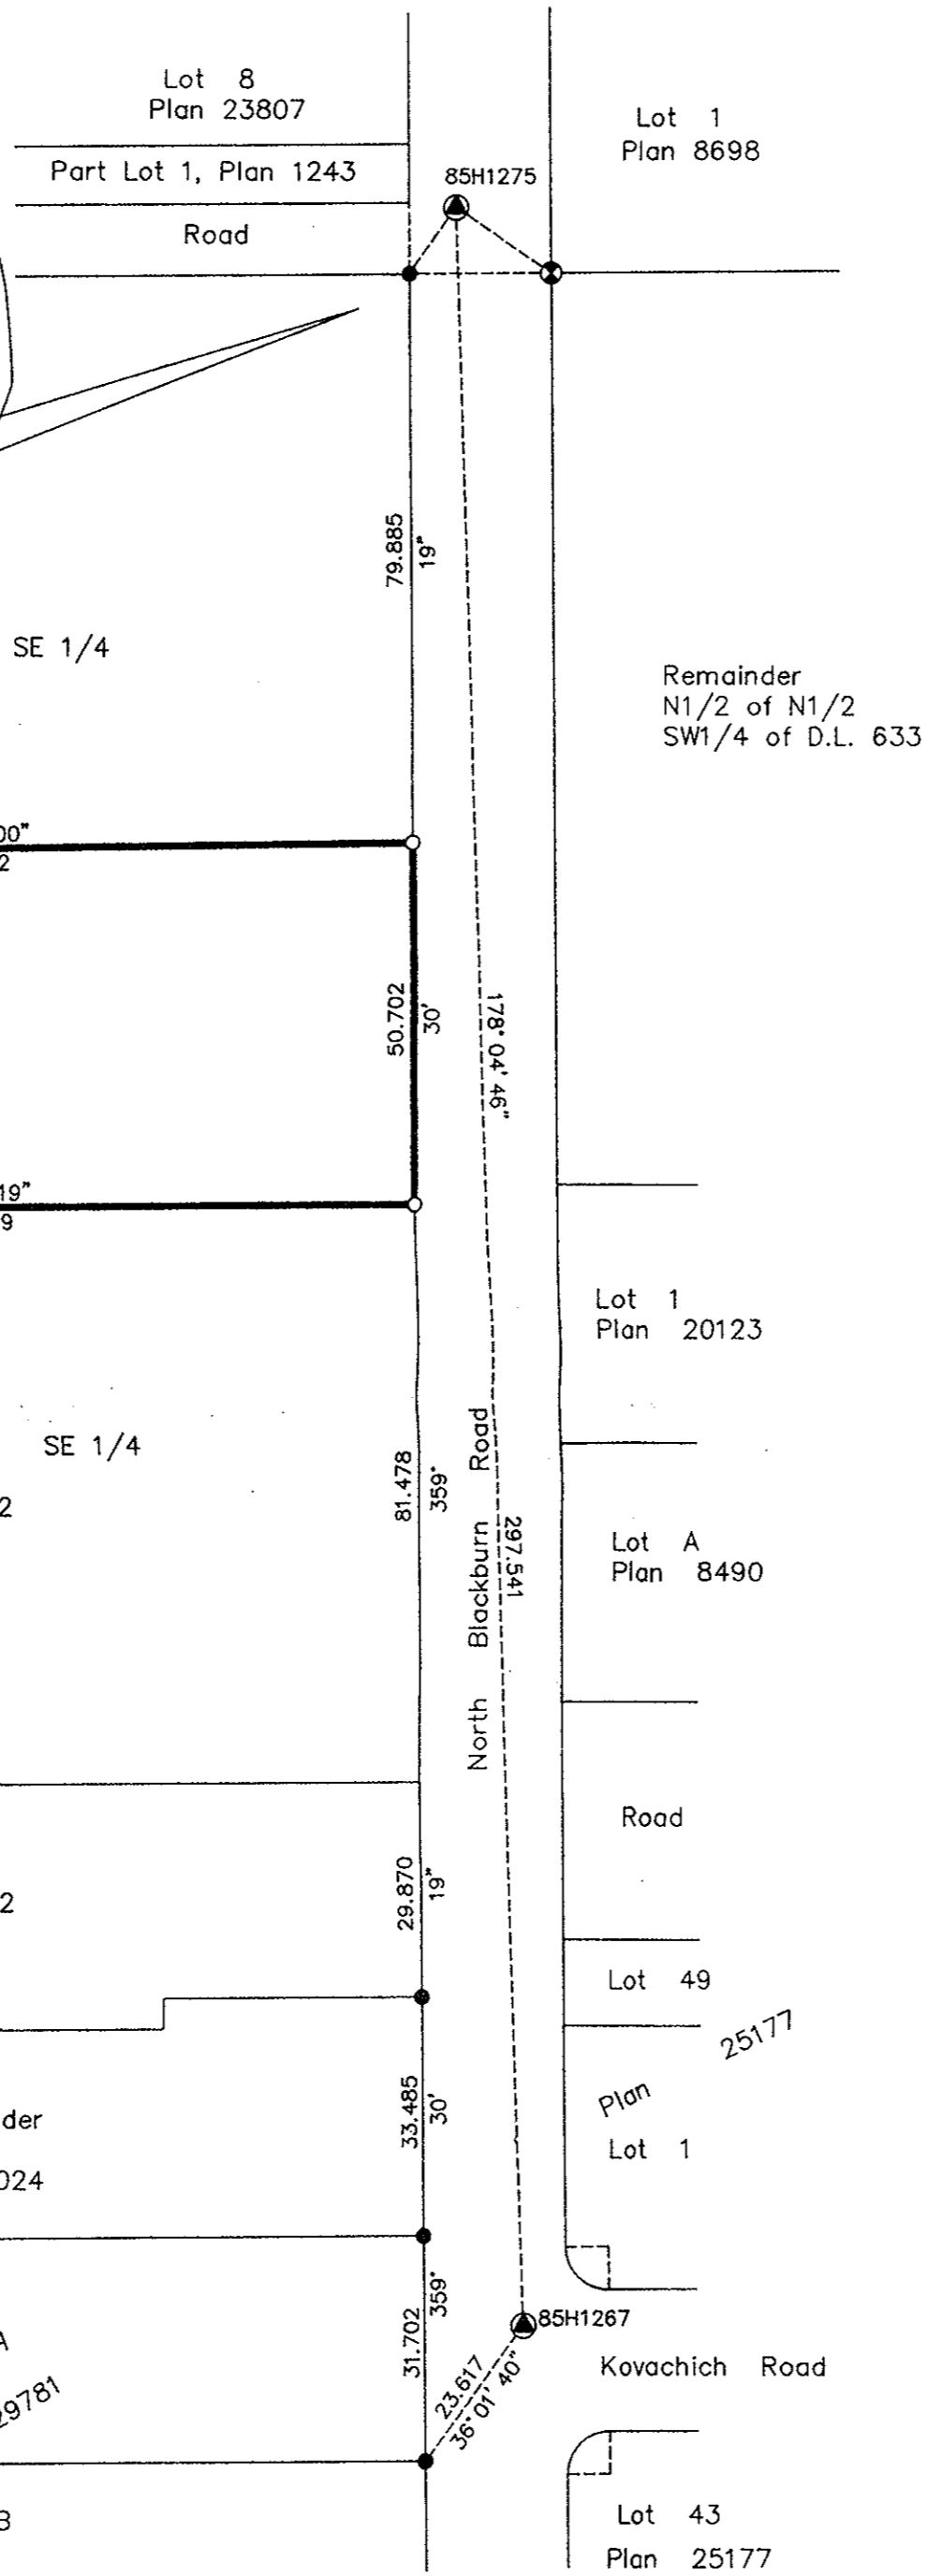


NK

PLAN NO. PGP 57180

Deposited in the Land Title Office at Prince George this 11 day of June 1993


W.B.G.  
REGISTRAR

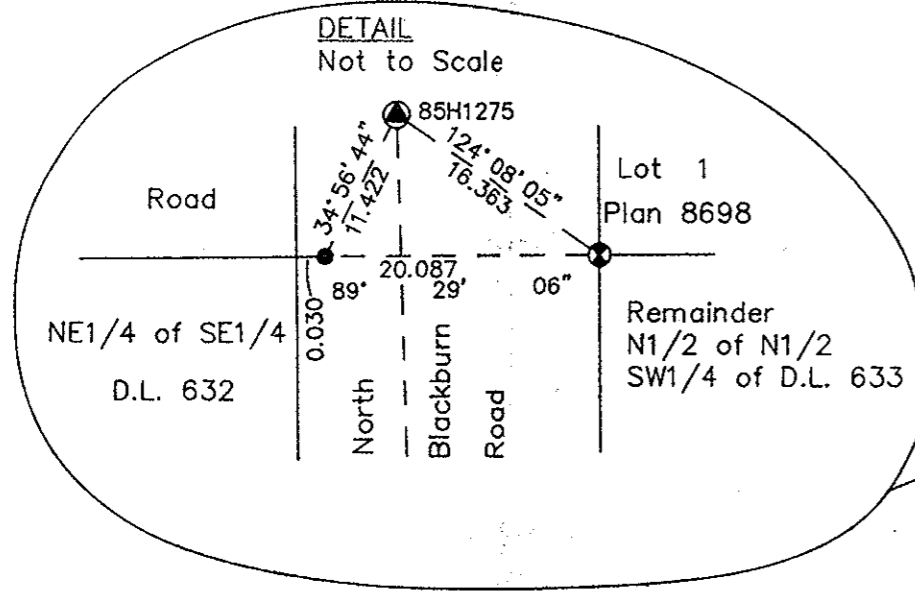

PLAN OF SUBDIVISION OF PART OF THE NORTH EAST 1/4 OF THE SOUTH EAST 1/4 OF DISTRICT LOT 632, (EXCEPT PLAN 9024), CARIBOO DISTRICT.

B.C.G.S. 93G.097

Scale: 1 : 1000 (Distances are in metres)

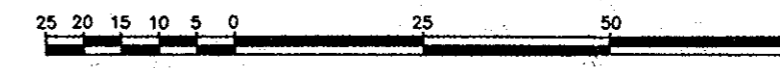

Grid bearings are derived from observations between control monuments 85H1275 and 85H1267, integrated survey area number 39, City of Prince George, B.C.

Note: This plan shows ground level measured distances. Prior to computation of U.T.M. co-ordinates multiply by the combined factor 0.9995105393

LEGEND

- Standard Capped Post Found
- Standard Iron Post Found
- Standard Iron Post Placed
- Control Monument

I, Dale L. Keown, a British Columbia Land Surveyor of Prince George in British Columbia, certify that I was present at and personally superintended the survey represented by this plan and that the survey and plan are correct. The survey was completed on the 17th day of May, 1993.

Approved under the Land Title Act this 17 day of June 1993

Dale L. Keown  
Approving Officer  
City of Prince George

Dale L. Keown  
Dale L. Keown, B.C.L.S.

This plan lies within the Fraser-Fort George Regional District.

KILBRIDE LAND SURVEYING LTD.  
British Columbia Land Surveyors  
Prince George, B.C.  
Ph: (604) 562-1196 Fax: 562-3656

F.B.- RA D.L.- 632 REF. NO.- 92648

NE 1/4 of SE 1/4  
D.L. 632

Owner: NE 1/4 of SE 1/4 D.L. 632, (except Plan 9024)

J.R. Humphreys  
James Robert Humphreys

Dianne Humphreys  
Dianne Humphreys

L. Moshenko  
Witness to both

L. MOSHENKO  
Print Name

324 VANCOUVER ST.  
Address

PRINCE GEORGE BC V2L 2N9  
Postal Code

DRAFTSPERSON  
Occupation

Owner: Mortgage X18303  
Scotia Mortgage Corporation Reg.#A23965

L. Feb  
Authorized Signatory

LINDA FELL  
Print Name

Authorized Signatory

Print Name

Patricia Black  
Witness to both signatures

Patricia Black  
Print Name

2714 MICHENER CRESC.  
Address

PRINCE GEORGE BC VANIA1  
Postal Code

OPERATIONS OFFICER.  
Occupation