

EXPLANATORY PLAN OF CONSOLIDATION OF  
 LOT B AND REMAINDER LOT E, PLAN 6287  
 DISTRICT LOT 343  
 CARIBOO DISTRICT

B.C.G.S. 93G.097

PLAN No. PGP 37186

DEPOSITED IN THE LAND TITLE OFFICE  
 AT PRINCE GEORGE, B.C., THIS 16th  
 DAY OF June, 1993.


W. G. Sandy  
 REGISTRAR  
 pu RA

SCALE 1:1000



BEARINGS ARE ASTRONOMIC, DERIVED FROM PLAN 6287.

ALL DISTANCES ARE SHOWN IN METRES.

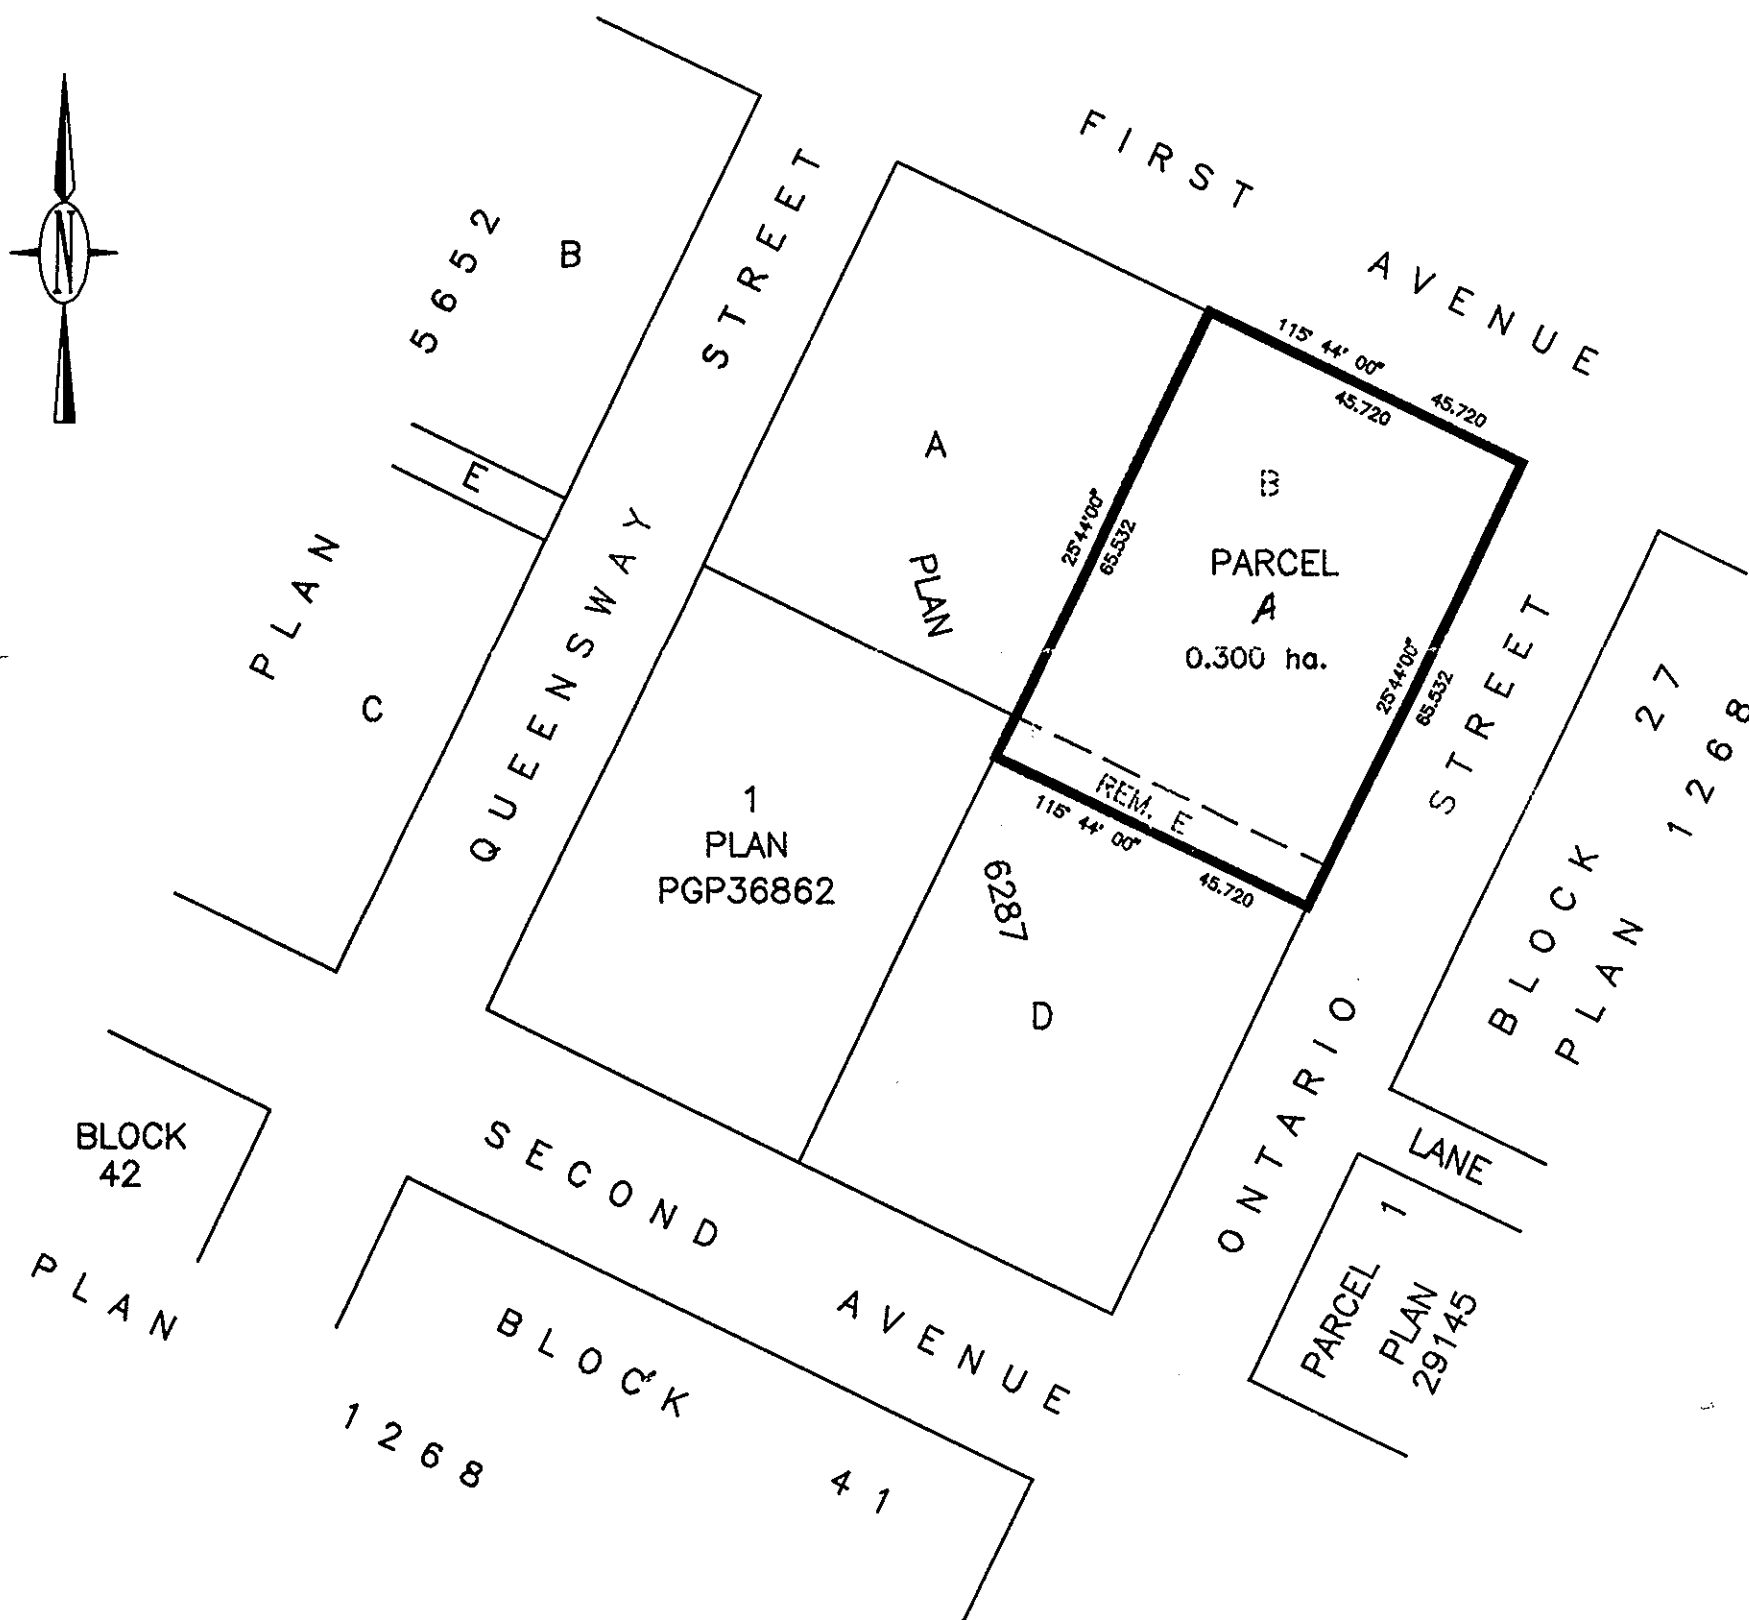

CERTIFIED CORRECT  
 ACCORDING TO LAND TITLE OFFICE RECORDS  
 THIS 28TH DAY APRIL, 1993.

*R. L. Johns*

R. L. JOHNS, B.C.L.S.

THIS PLAN LIES WITHIN THE FRASER-FORT GEORGE REGIONAL DISTRICT.

R.L. JOHNS & ASSOCIATES  
 LEGAL AND ENGINEERING SURVEYS  
 240 VICTORIA STREET  
 PRINCE GEORGE, B.C. V2L 2J4  
 PHONE: (604) 562-5759  
 FAX: (604) 562-5703

93-89-E