

EXPLANATORY PLAN OF CONSOLIDATION OF  
 LOT 2, PLAN 10776 AND REMAINDER OF  
 LOT 43, PLAN 8233, DISTRICT LOT 4377,  
 CARIBOO DISTRICT.


PGP37231  
 PLAN No. PGP - - - - -

DEPOSITED IN THE LAND TITLE OFFICE  
 AT PRINCE GEORGE, B.C., THIS 29  
 DAY OF June, 1993.



REGISTRAR W.B.

BEARINGS ARE ASTRONOMIC, DERIVED FROM PLAN 10776.  
 DISTANCES ARE SHOWN IN METRES.

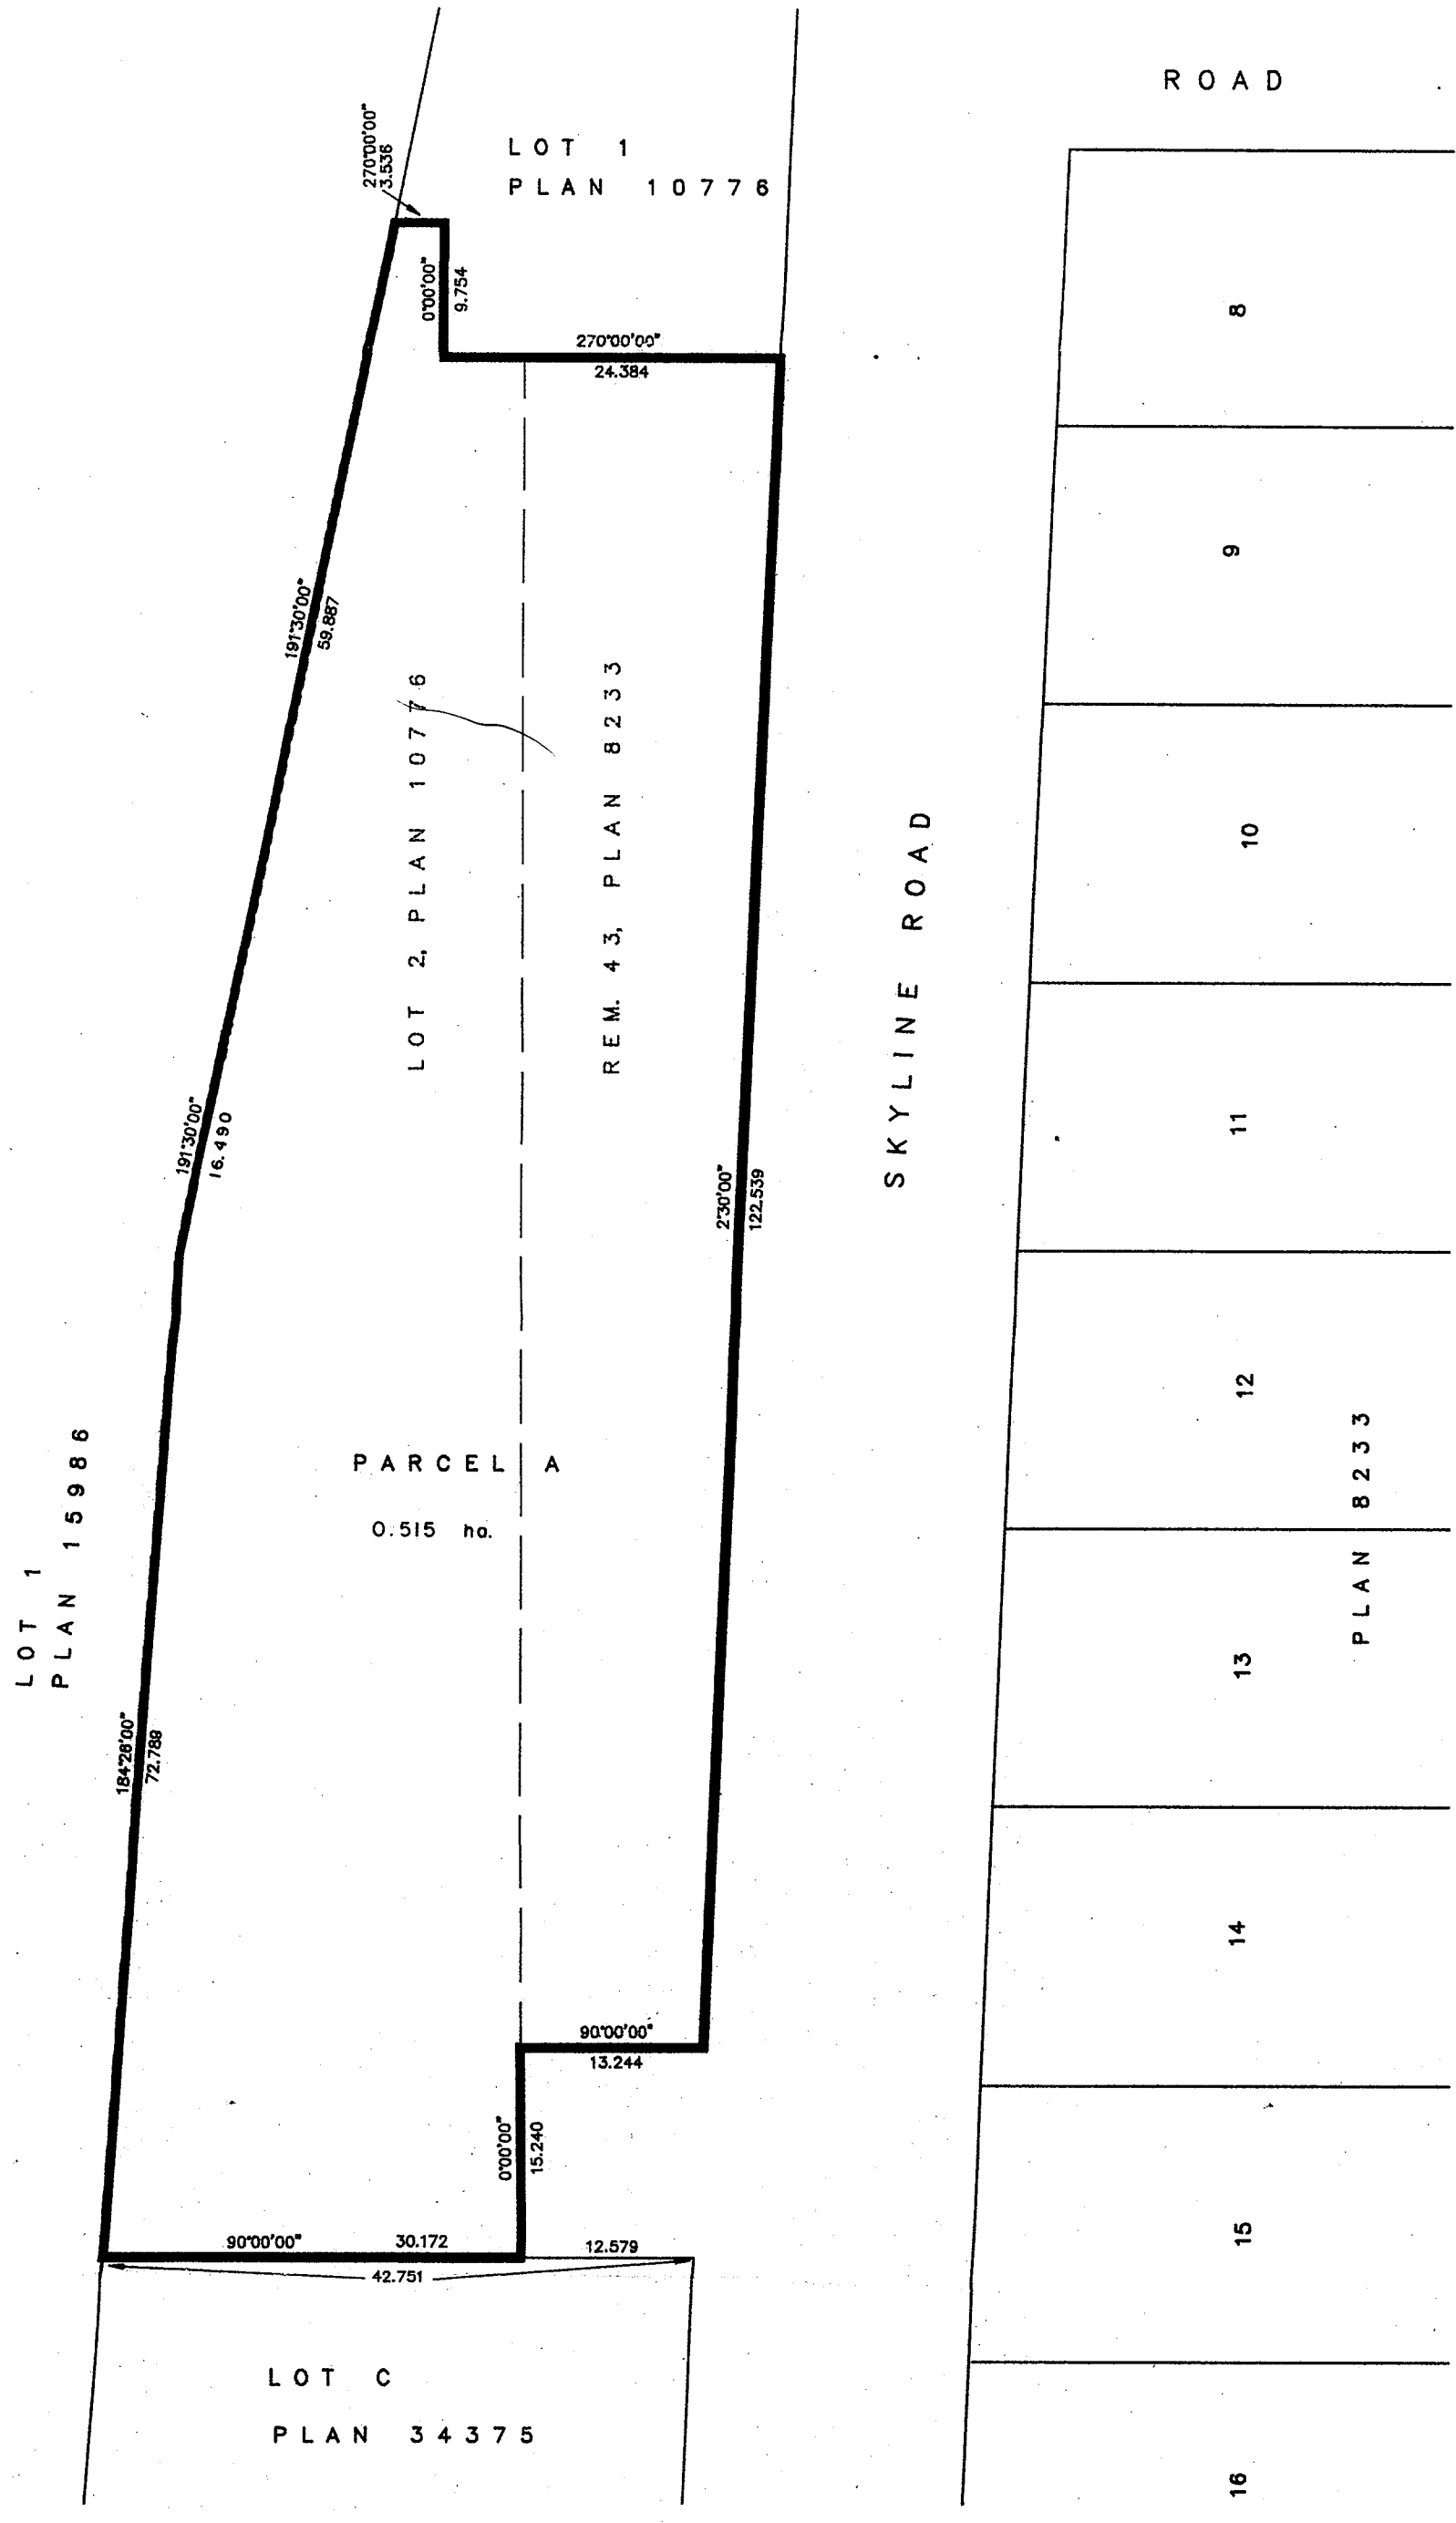

CERTIFIED CORRECT  
 ACCORDING TO LAND TITLE OFFICE RECORDS  
 THIS 14th DAY OF JUNE, 1993.

*R.L. Johns*  
 R. L. JOHNS, B.C.L.S.

THIS PLAN LIES WITHIN THE FRASER-FORT GEORGE REGIONAL DISTRICT.

R.L. JOHNS & ASSOCIATES  
 LEGAL AND ENGINEERING SURVEYS  
 240 VICTORIA STREET  
 PRINCE GEORGE, B.C. V2L 2J4  
 PHONE: (604) 562-5759  
 FAX: (604) 562-5703