


PLAN OF SUBDIVISION OF
PART OF LOT 10, AND LOT 11,
PLAN 8332
DISTRICT LOT 3050
CARIBOO DISTRICT

PGP37350
PLAN No. PGP -----
DEPOSITED IN THE LAND TITLE OFFICE
AT PRINCE GEORGE, B.C., THIS 19th DAY OF Aug. 1993.
REGISTRAR W.G.

SCALE = 1 : 1000 B.C.G.S. 93G.097

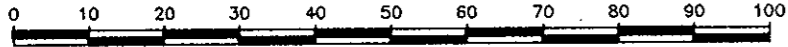


DISTANCES ARE SHOWN IN METRES.

THIS PLAN SHOWS GROUND-LEVEL MEASURED DISTANCES.
PRIOR TO COMPUTATION OF U.T.M. COORDINATES,
MULTIPLY BY COMBINED FACTOR 0.9995105393.

GRID BEARINGS ARE DERIVED FROM OBSERVATIONS
BETWEEN CONTROL MONUMENTS 86H1678 AND 86H1768,
INTEGRATED SURVEY AREA NUMBER 39.

LEGEND

- STANDARD IRON POST FOUND
- STANDARD IRON POST PLACED
- ⊙ CONTROL MONUMENT

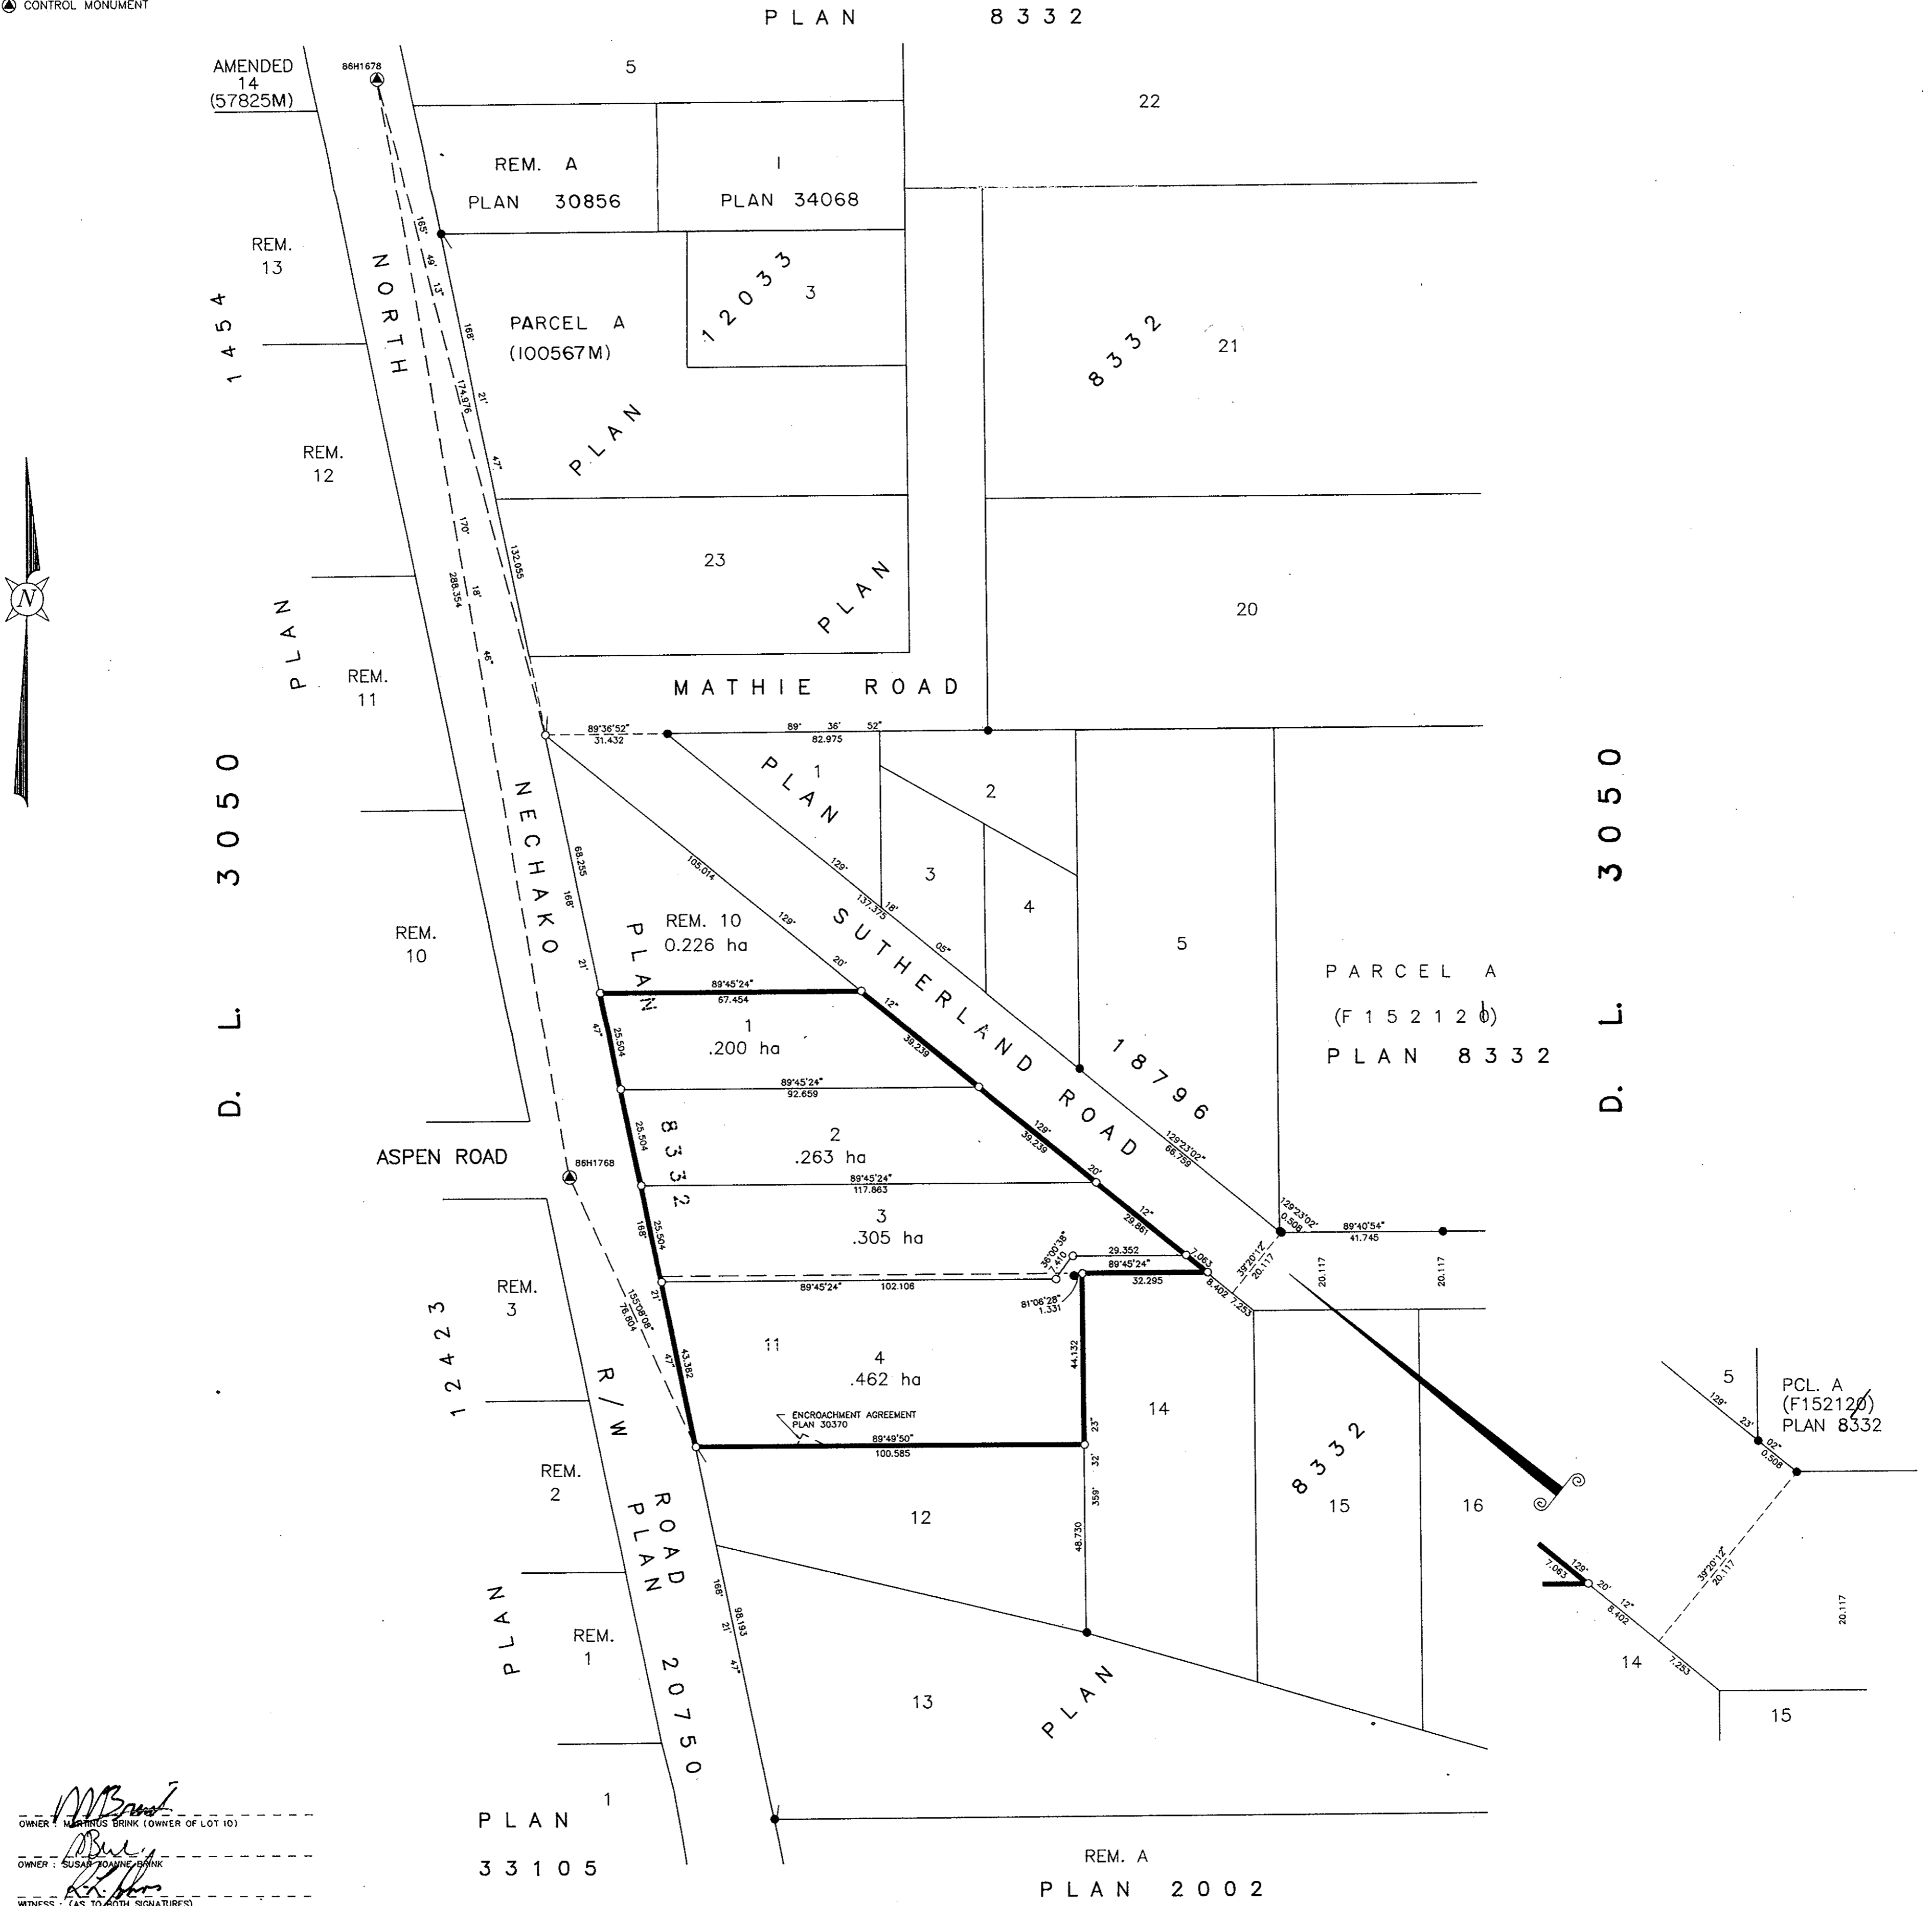

OWNER: M. BRINK (OWNER OF LOT 10)
OWNER: SUDARJANE BRINK
WITNESS: (AS TO BOTH SIGNATURES)
RONALD L. JOHNS
PRINT NAME
240 VICTORIA STREET
ADDRESS
PRINCE GEORGE, B.C.
OCCUPATION
B.C. LAND SURVEYOR

PLAN 1
33105

REM. A
PLAN 2002

I, RONALD L. JOHNS, A BRITISH COLUMBIA LAND SURVEYOR, OF PRINCE GEORGE, IN BRITISH COLUMBIA, CERTIFY THAT I WAS PRESENT AT AND PERSONALLY SUPERINTENDED THE SURVEY REPRESENTED BY THIS PLAN AND THAT THE SURVEY AND PLAN ARE CORRECT. THE SURVEY WAS COMPLETED ON THE 25th DAY OF JUNE, 1993.
R.L. JOHNS, B.C.L.S.

OWNER: ADRIAN MARIS (OWNER OF LOT 11)
WITNESS: RONALD L. JOHNS
PRINT NAME
240 VICTORIA STREET
ADDRESS
PRINCE GEORGE, B.C.
OCCUPATION
B.C. LAND SURVEYOR

APPROVED UNDER THE LAND TITLE ACT
THIS 20th DAY OF July 1993
Quayle Halblum
APPROVING OFFICER, CITY OF PRINCE GEORGE.

THIS PLAN LIES WITHIN THE FRASER-FORT GEORGE REGIONAL DISTRICT.
R.L. JOHNS & ASSOCIATES
LEGAL AND ENGINEERING SURVEYS
240 VICTORIA STREET
PRINCE GEORGE, B.C. V2L 2J4
PHONE: (604) 562-5759
FAX: (604) 562-5703