


PGP37637

PLAN NO. PGP
Deposited in the Land Title Office at Prince George
this 7 day of DEC 1993.

[Signature]
Registrar

PLAN OF SUBDIVISION OF
PART OF LOT 2, PLAN 10973,
DISTRICT LOT 4031, CARIBOO DISTRICT.
B.C.G.S. 93 J. 007

Scale: 1:1000 (All distances are in metres)

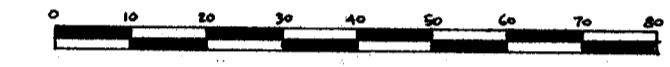

Bearings are astronomic derived from Plan 10973.

- denotes standard Iron Post found.
- denotes standard Iron Post placed.

I, A. Daniluck a British Columbia Land Surveyor of
Prince George in British Columbia certify that I was
present at and personally supervised the survey
represented by this plan and that the survey and plan
are correct. The survey was completed on the 17th
day of November, 1993.

[Signature]
A. Daniluck, B.C.L.S.

Re Mortgage (PD24108)
Canada Trustco Mortgage Company

[Signature]
Authorized Signatory
DIANE McDONOUGH
Print Name

[Signature]
Authorized Signatory
FRANNY HASSANALI
Print Name

[Signature]
Witness to both signatures
LYDIA MCKERNAN
Print Name

Address 200-7134 King George
Hwy. Surrey, BC V3W-5A3
Postal Code

Occupation Credit Services

Registered Owners

Peter Ray Coghill

Caroline Marie Coghill

Witness to both signatures

Print Name


Address

Postal Code

Occupation

Approved under the Land Title Act
this 6 day of December 1993.

[Signature]
Approving Officer
City of Prince George

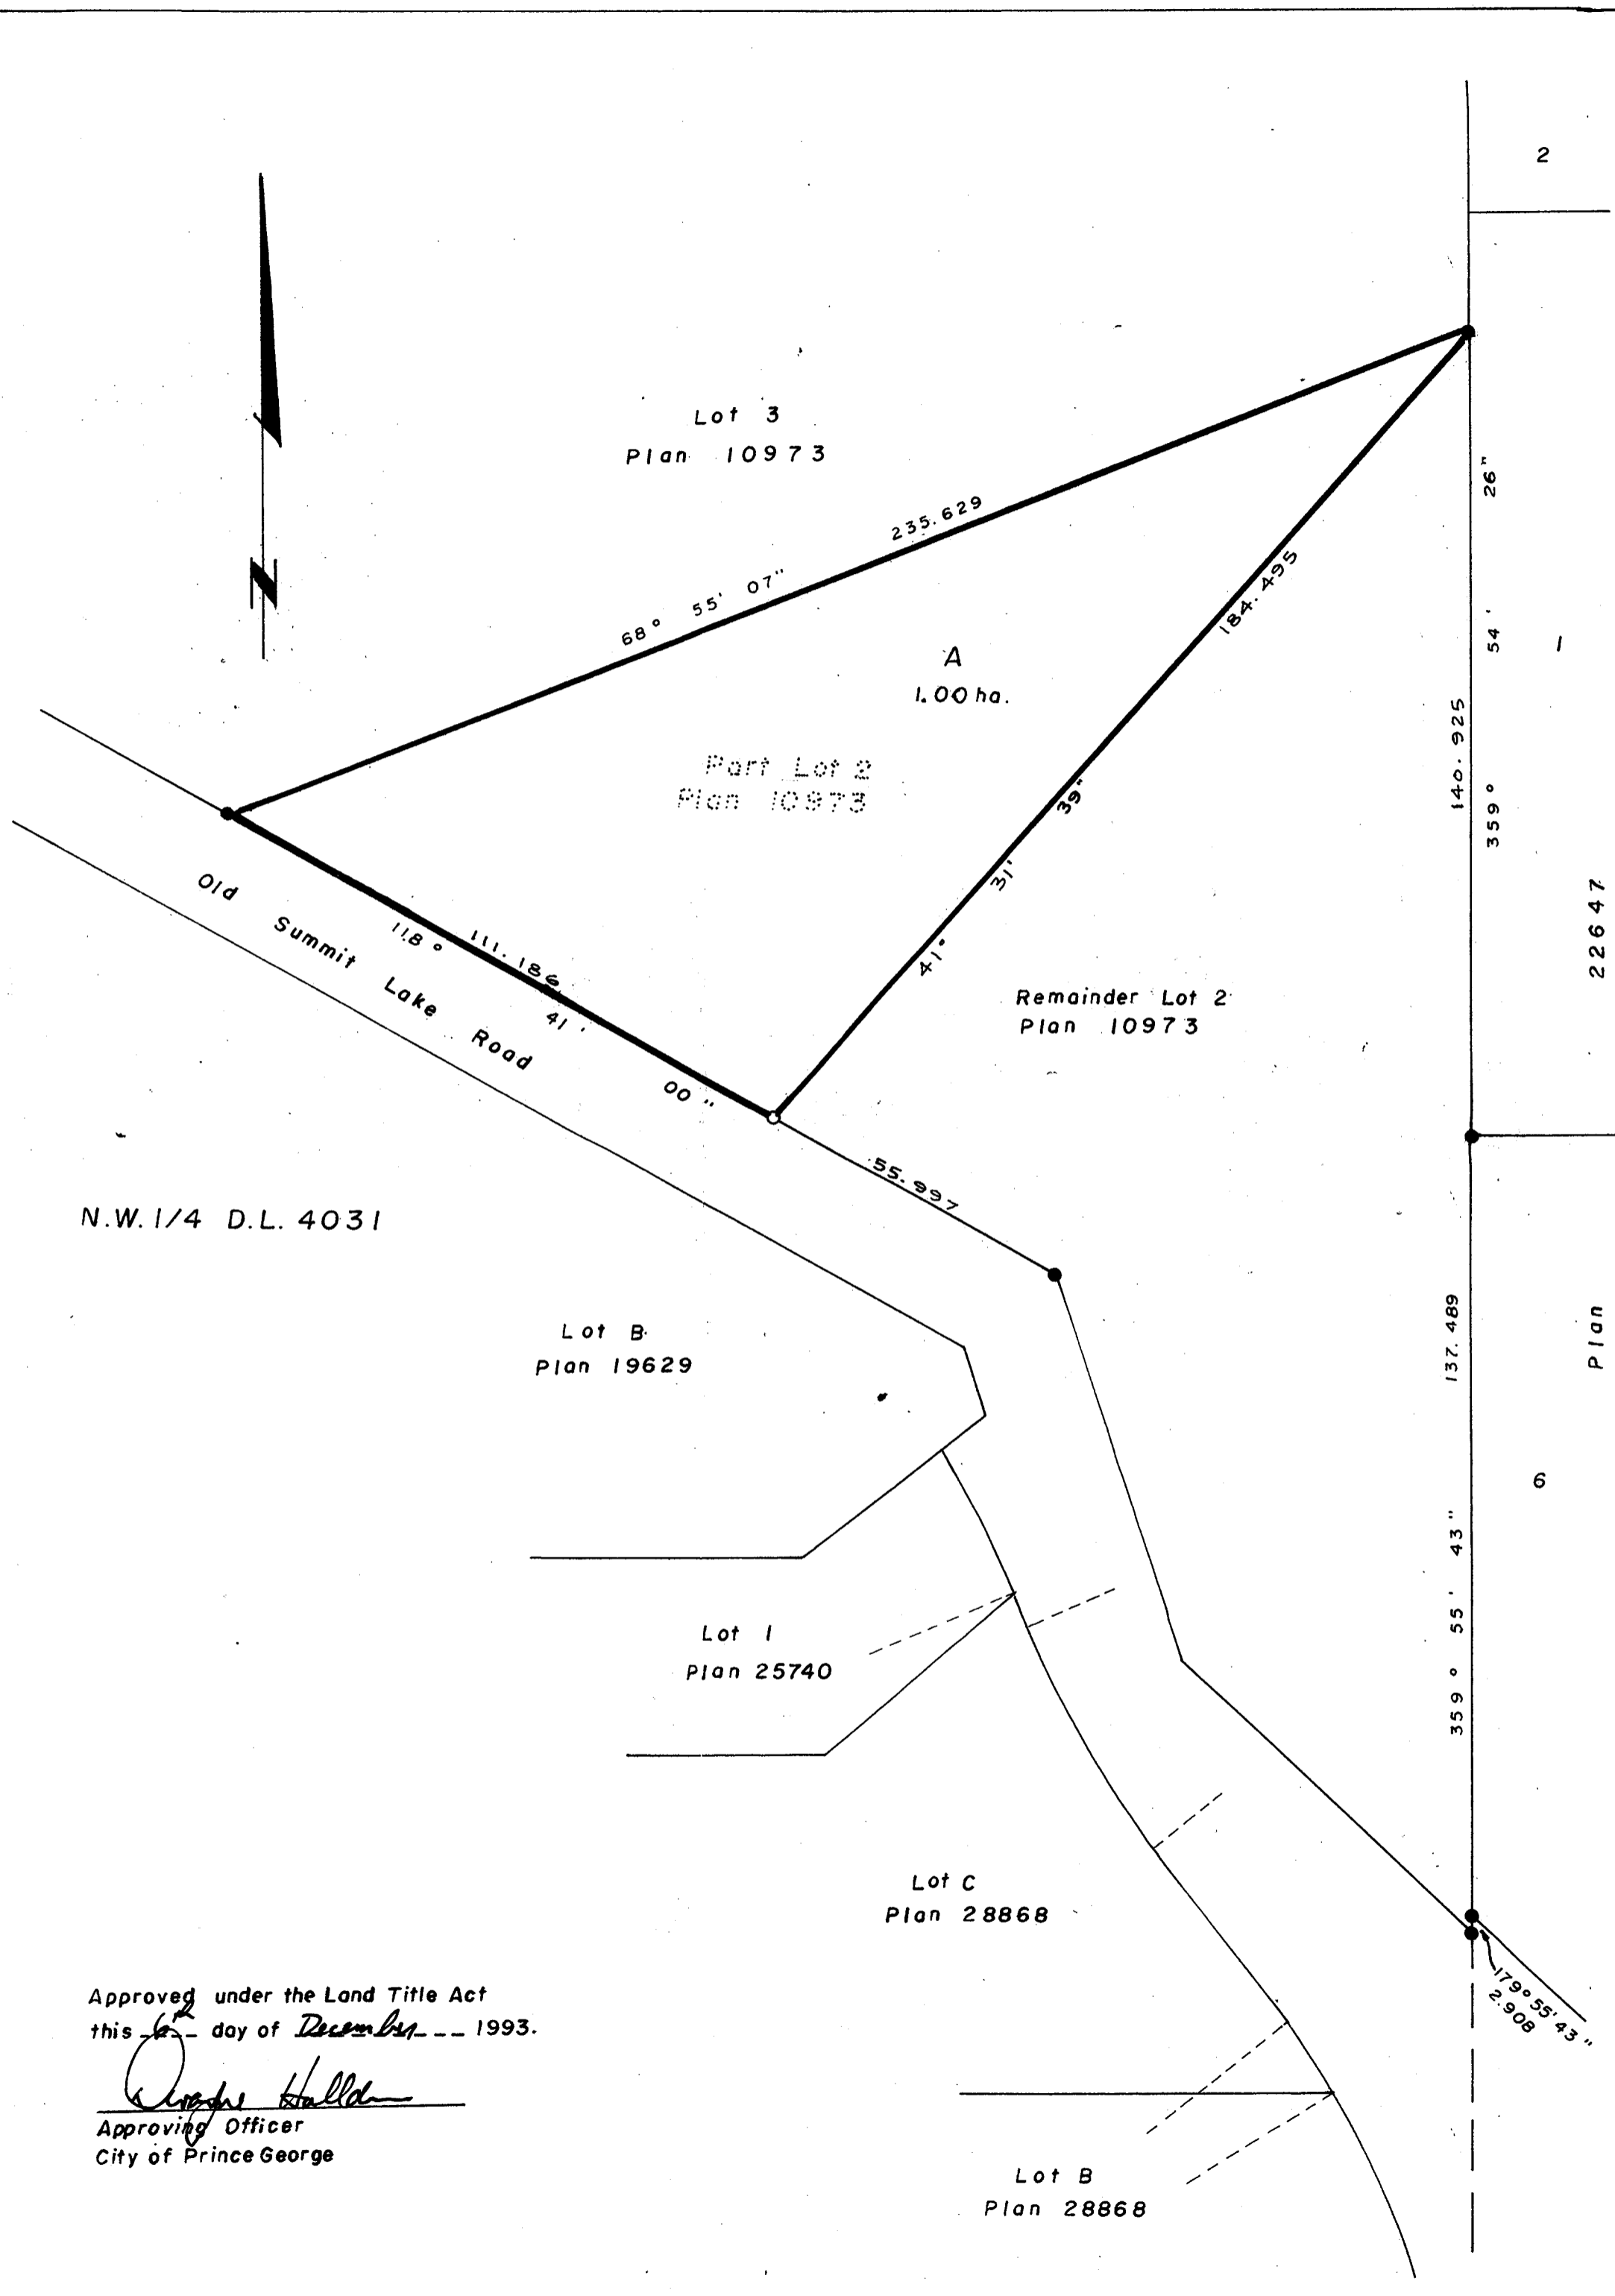

A. Daniluck,
B.C. Land Surveyor
Prince George, B.C.
REF. NO. 93-022