


PLAN OF SUBDIVISION OF  
 LOT 15, PLAN 13527  
 DISTRICT LOT 1599  
 CARIBOO DISTRICT— BRITISH COLUMBIA  
 SCALE: 1 : 1000

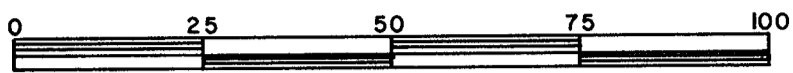


NOTE: Bearings are astronomic, derived from the east boundary of Lot 1, Plan 17097.

LEGEND: • OIP denotes an old iron pin found.  
 • IP denotes an iron pin set.

PGP37647  
 PLAN N<sup>o</sup> \_\_\_\_\_

Deposited in the Land Title Office at Prince George, B.C. this 09 day of Decr., 1993.

W.D.U.  
 Registrar

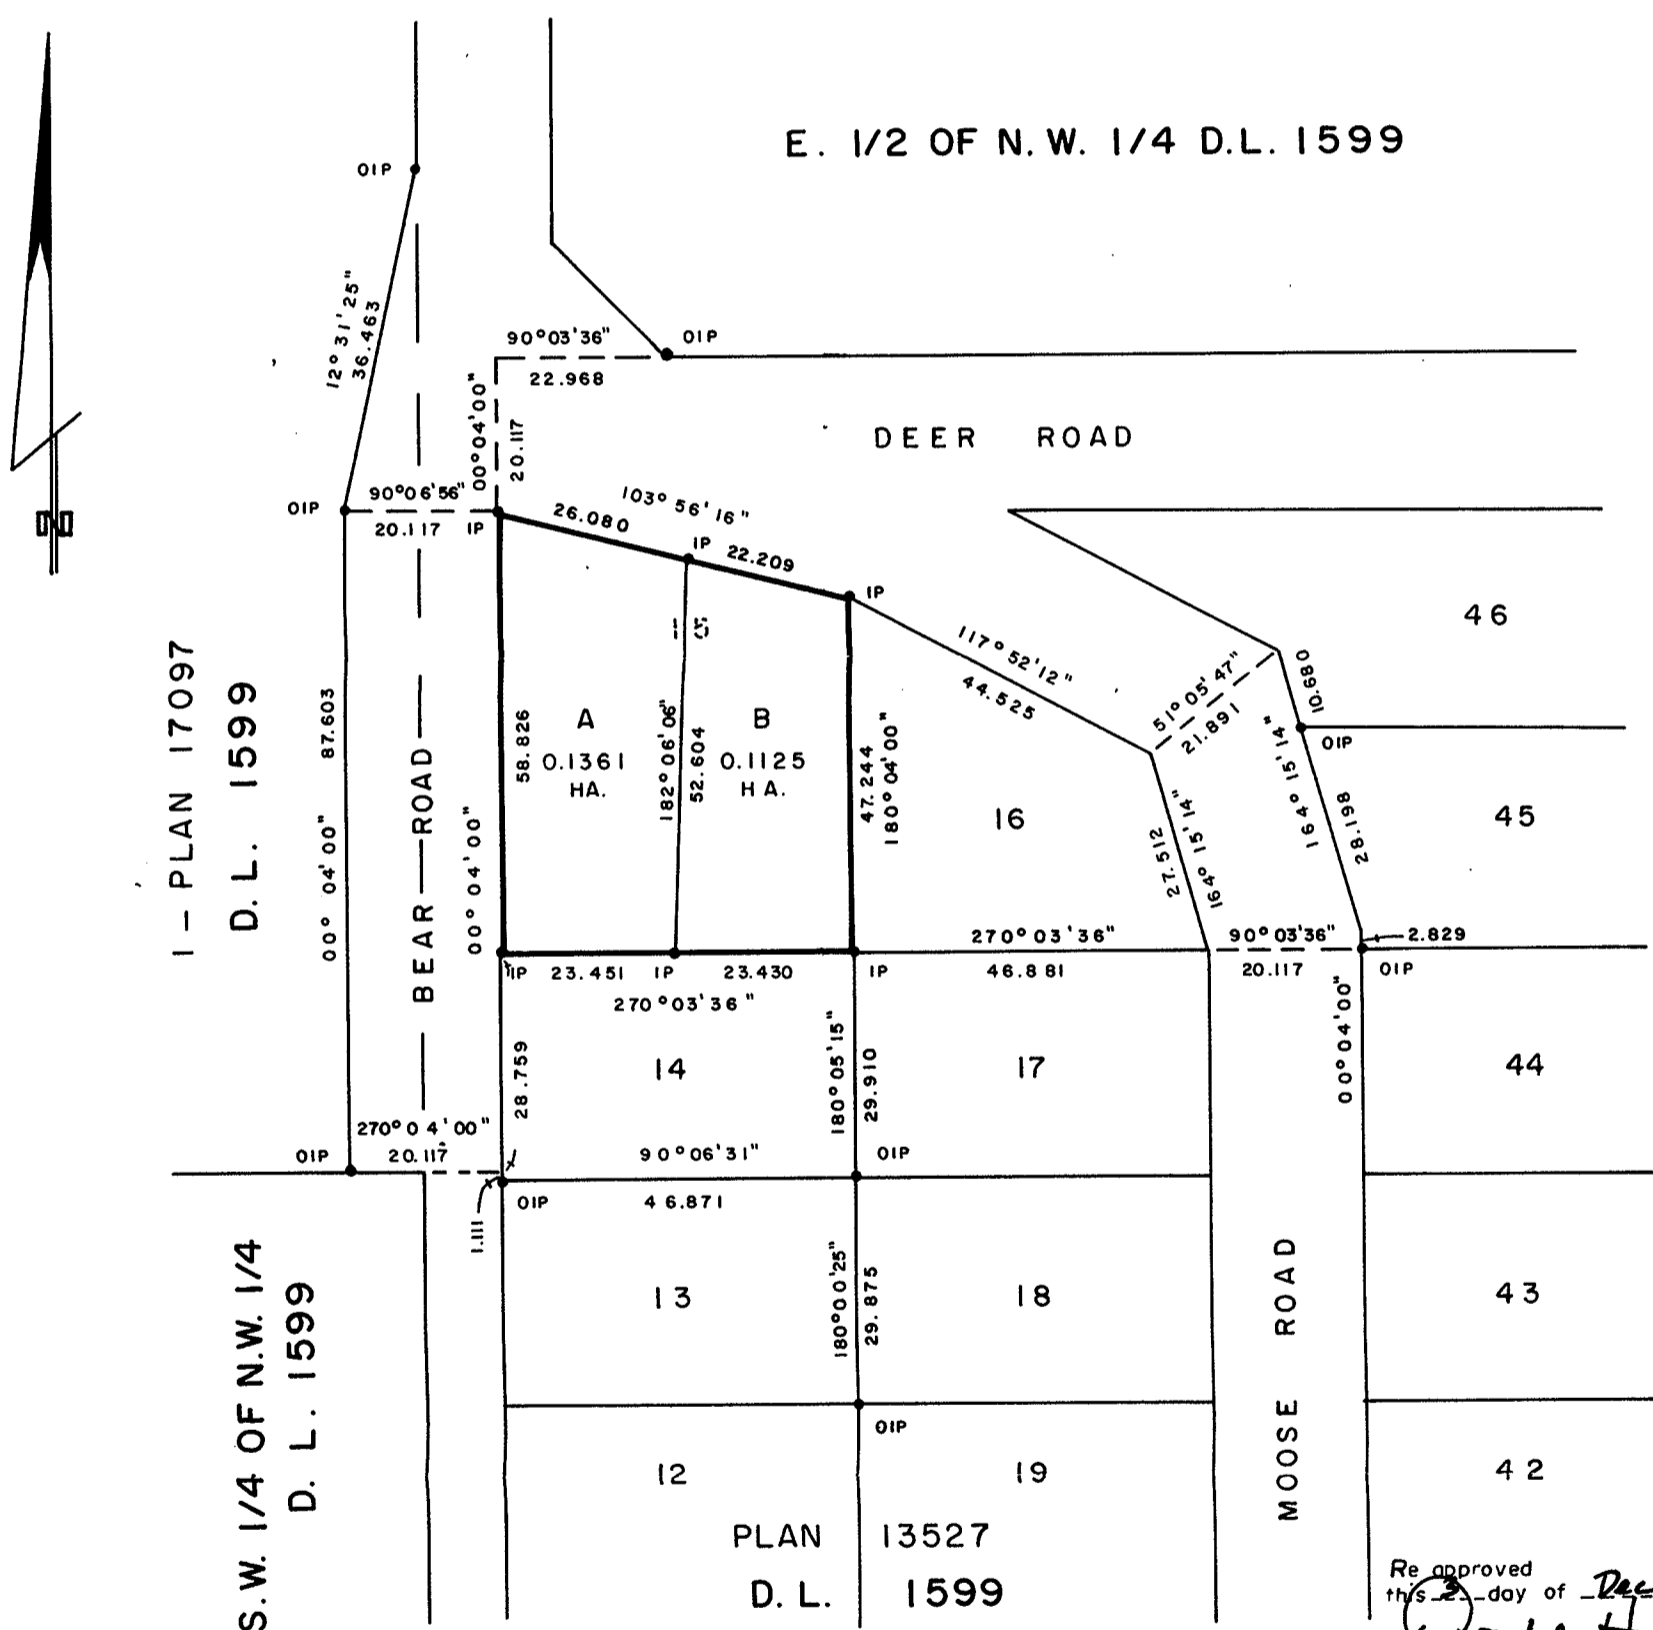

Inspected this 29th day of November, 1993.

Dale Keown  
 Dale Keown, B.C.L.S.

I, DONALD A. DUFFY, a British Columbia Land Surveyor, of Prince George, in British Columbia, certify that I was present at and did personally superintend the survey represented by this plan, and that the survey and plan are correct. The survey was completed on the 22 day of July, 1983.

[Signature]

Owner: [Signature]  
 Witness: [Signature]  
 BC Land Surveyor  
 324 Vancouver St.  
 Prince George, B.C.

Re approved this 23 day of December, 1993.  
[Signature]  
 Approving Officer, City of Prince George

Approved under the Land Title Act this 26th day of JULY, 1984

[Signature]  
 Approving Officer, City of Prince George

This plan lies within the Fraser- Fort George Regional District.

W. D. USHER & ASSOCIATES  
 LAND SURVEYORS  
 PRINCE GEORGE — B.C.  
 OM 65 12741