

PLAN OF SUBDIVISION OF REMAINDER OF LOT 55
AND OF LOT 56, PLAN 10486, DISTRICT LOT 754,
CARIBOO DISTRICT.

PLAN NO. PGP 37722

Deposited in the Land Title Office at Prince
George this 21 day of Jan 1994

B.C.G.S. 93G.087

Scale: 1 : 750 (Distances are in metres)



Note: This plan shows ground level measured
distances. Prior to computation of U.T.M.
co-ordinates multiply by the combined
factor 0.9995105393

W.G.G.
REGISTRAR

LEGEND


- Standard Iron Post Found
- Standard Iron Post Placed
- ▲ Control Monument

Plan B-3020

Grid bearings are derived from observations between
control monuments 86H1494 and 86H1491, integrated
survey area number 39, City of Prince George, B.C.

Part of Remainder of
N. 1/2 of N.W. 1/4 of
D.L. 754

B.C. Hydro R/W Plan A-2219

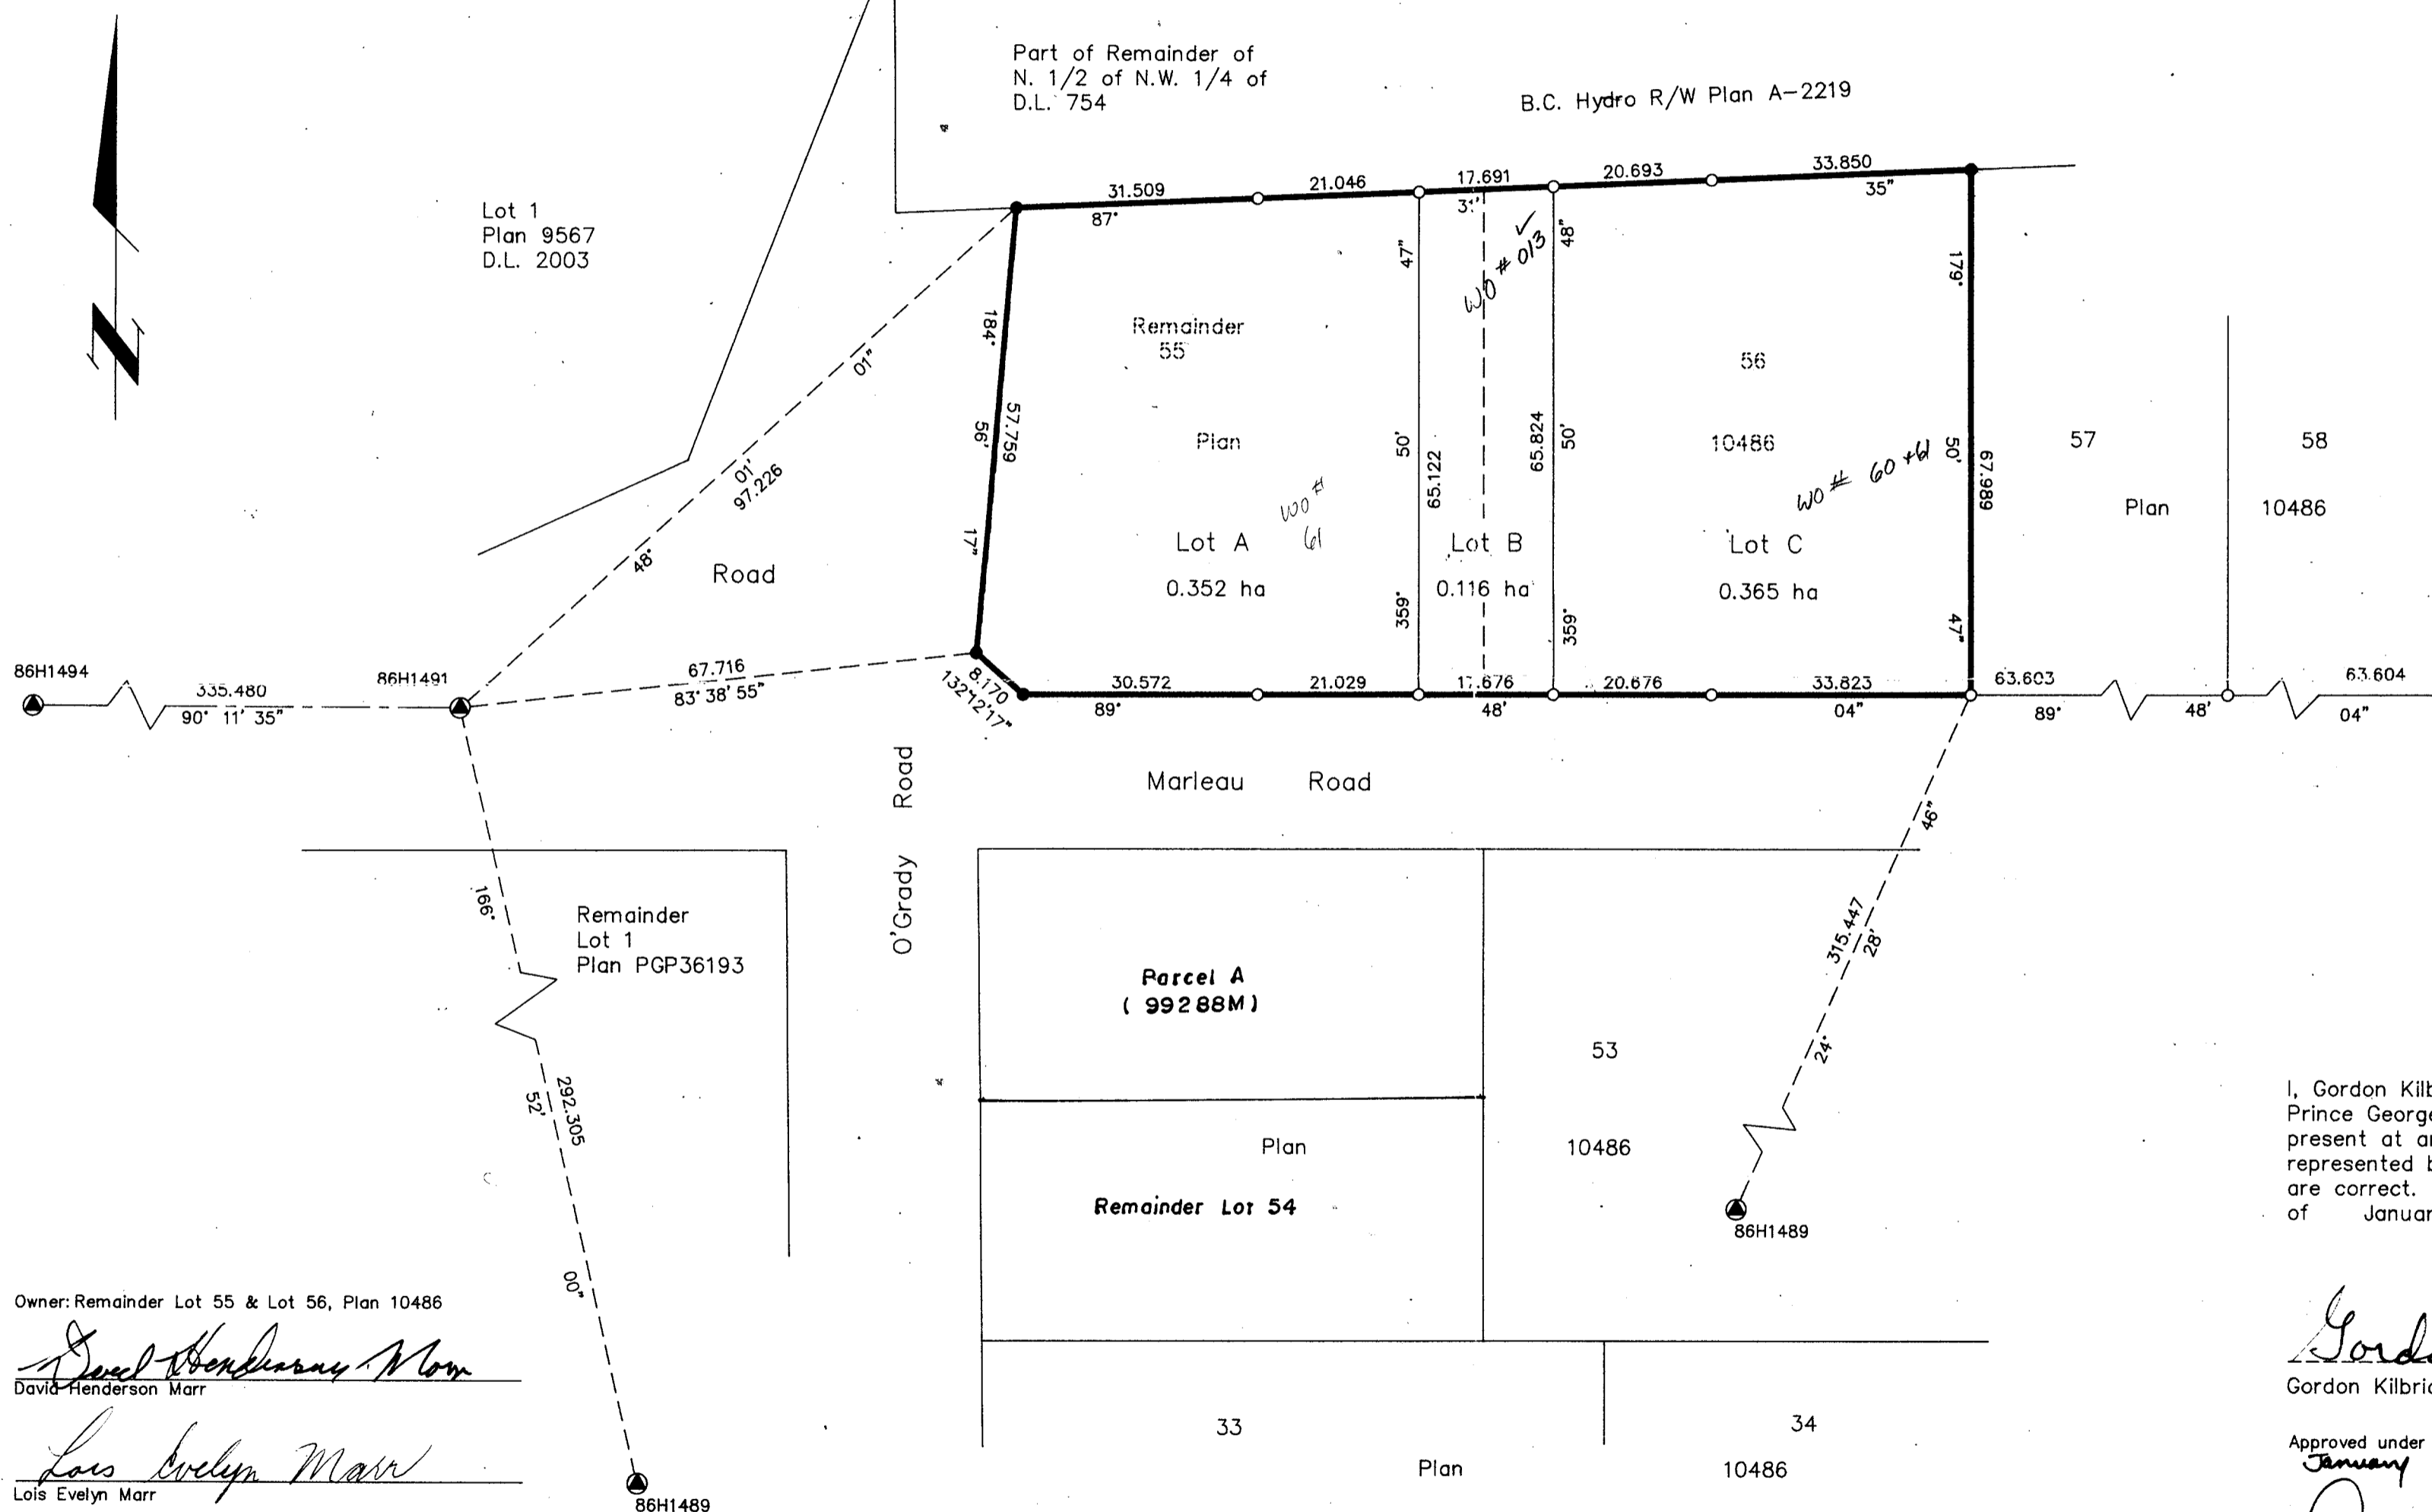

Lot 1
Plan 9567
D.L. 2003

Remainder
Lot 1
Plan PGP36193

Parcel A
(99288M)

Remainder Lot 54

Owner: Remainder Lot 55 & Lot 56, Plan 10486

David Henderson Marr
David Henderson Marr

Lois Evelyn Marr
Lois Evelyn Marr

Witness to both signatures
J.C. Buhr

Print Name
RR4 S20 C30

Address
Prince George B.C. V2N 2J2

Postal Code
Principal

Occupation

Owner: Mortgage PE26006
Scotia Mortgage Corporation Reg.#A23965

[Signature]
Authorized Signatory
LYNNE FEHR
Print Name

Authorized Signatory
Print Name

[Signature]
Witness to both signatures
PAT BLACK
Print Name
2719 MILNER CRESC.
Address
PRINCE GEORGE BC V2N1H1
Postal Code
OPERATIONS OFFICER
Occupation

I, Gordon Kilbride, a British Columbia Land Surveyor of
Prince George in British Columbia, certify that I was
present at and personally superintended the survey
represented by this plan and that the survey and plan
are correct. The survey was completed on the 11 day
of January, 1994.

Gordon Kilbride
Gordon Kilbride, B.C.L.S.

Approved under the Land Title Act this 10th day of
January, 1994

[Signature]
Approving Officer
City of Prince George

This plan lies within the Fraser-Fort
George Regional District.

KILBRIDE LAND SURVEYING LTD.
British Columbia Land Surveyors
Prince George, B.C.
Ph: (604) 562-1196 Fax: 562-3656

F.B.- TQ 68 | D.L.- 754 | REF. NO.- 931211