

GK

PLAN NO. PGP37863


Deposited in the Land Title Office at Prince George this 30 day of March 1994

W.D. Dandy
REGISTRAR

PLAN OF SUBDIVISION OF PART OF LOT 1, PLAN 15002, DISTRICT LOT 2508, CARIBOO DISTRICT.

B.C.G.S. 93G.097

Scale: 1 : 1000 (Distances are in metres)

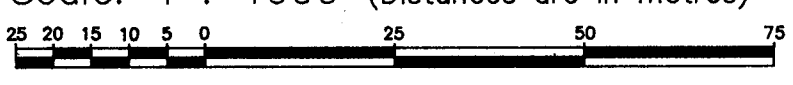

Note: This plan shows ground level measured distances. Prior to computation of U.T.M. co-ordinates multiply by the combined factor 0.9995105393

Grid bearings are derived from observations between control monuments 85H1163 and 85H1182, integrated survey area number 39, City of Prince George, B.C.

LEGEND

- Standard Iron Post Found
- Standard Iron Post Placed
- ⊙ Control Monument

Owner:

D. Thickett
Doug Thickett

Bruno Banzer
Bruno Banzer

Kelly Latkowski
Kelly Latkowski

Kevin Dunbar
Kevin Dunbar

Witness to all signatures
R. GLEN NICHOLSON

Print Name
R. GLEN NICHOLSON

Address
614-1488 FOURTH AVENUE

PRINCE GEORGE, B.C. V2L 4Y2
Postal Code

SOLICITOR
Occupation

I, Gordon Kilbride, a British Columbia Land Surveyor of Prince George in British Columbia, certify that I was present at and personally supervised the survey represented by this plan and that the survey and plan are correct. The survey was completed on the 20th day of December, 1993.

Gordon Kilbride
Gordon Kilbride, B.C.L.S.

Approved under the Land Title Act this 14th day of *MARCH*, 1994

Quinn Haldens
Approving Officer
City of Prince George

This plan lies within the Fraser-Fort George Regional District.

KILBRIDE LAND SURVEYING LTD.
British Columbia Land Surveyors
Prince George, B.C.
Ph: (604) 562-1196 Fax: 562-3656

F.B.- RA	D.L.- 2508	REF. NO.- 931194
----------	------------	------------------

Owner: Mortgage PG15437

Bruno Banzer
Bruno Banzer


BRUNO BANZER
Print Name

Witness
R. GLEN NICHOLSON

Print Name
614-1488 FOURTH AVENUE

Address
PRINCE GEORGE, B.C. V2L 4Y2

SOLICITOR
Occupation

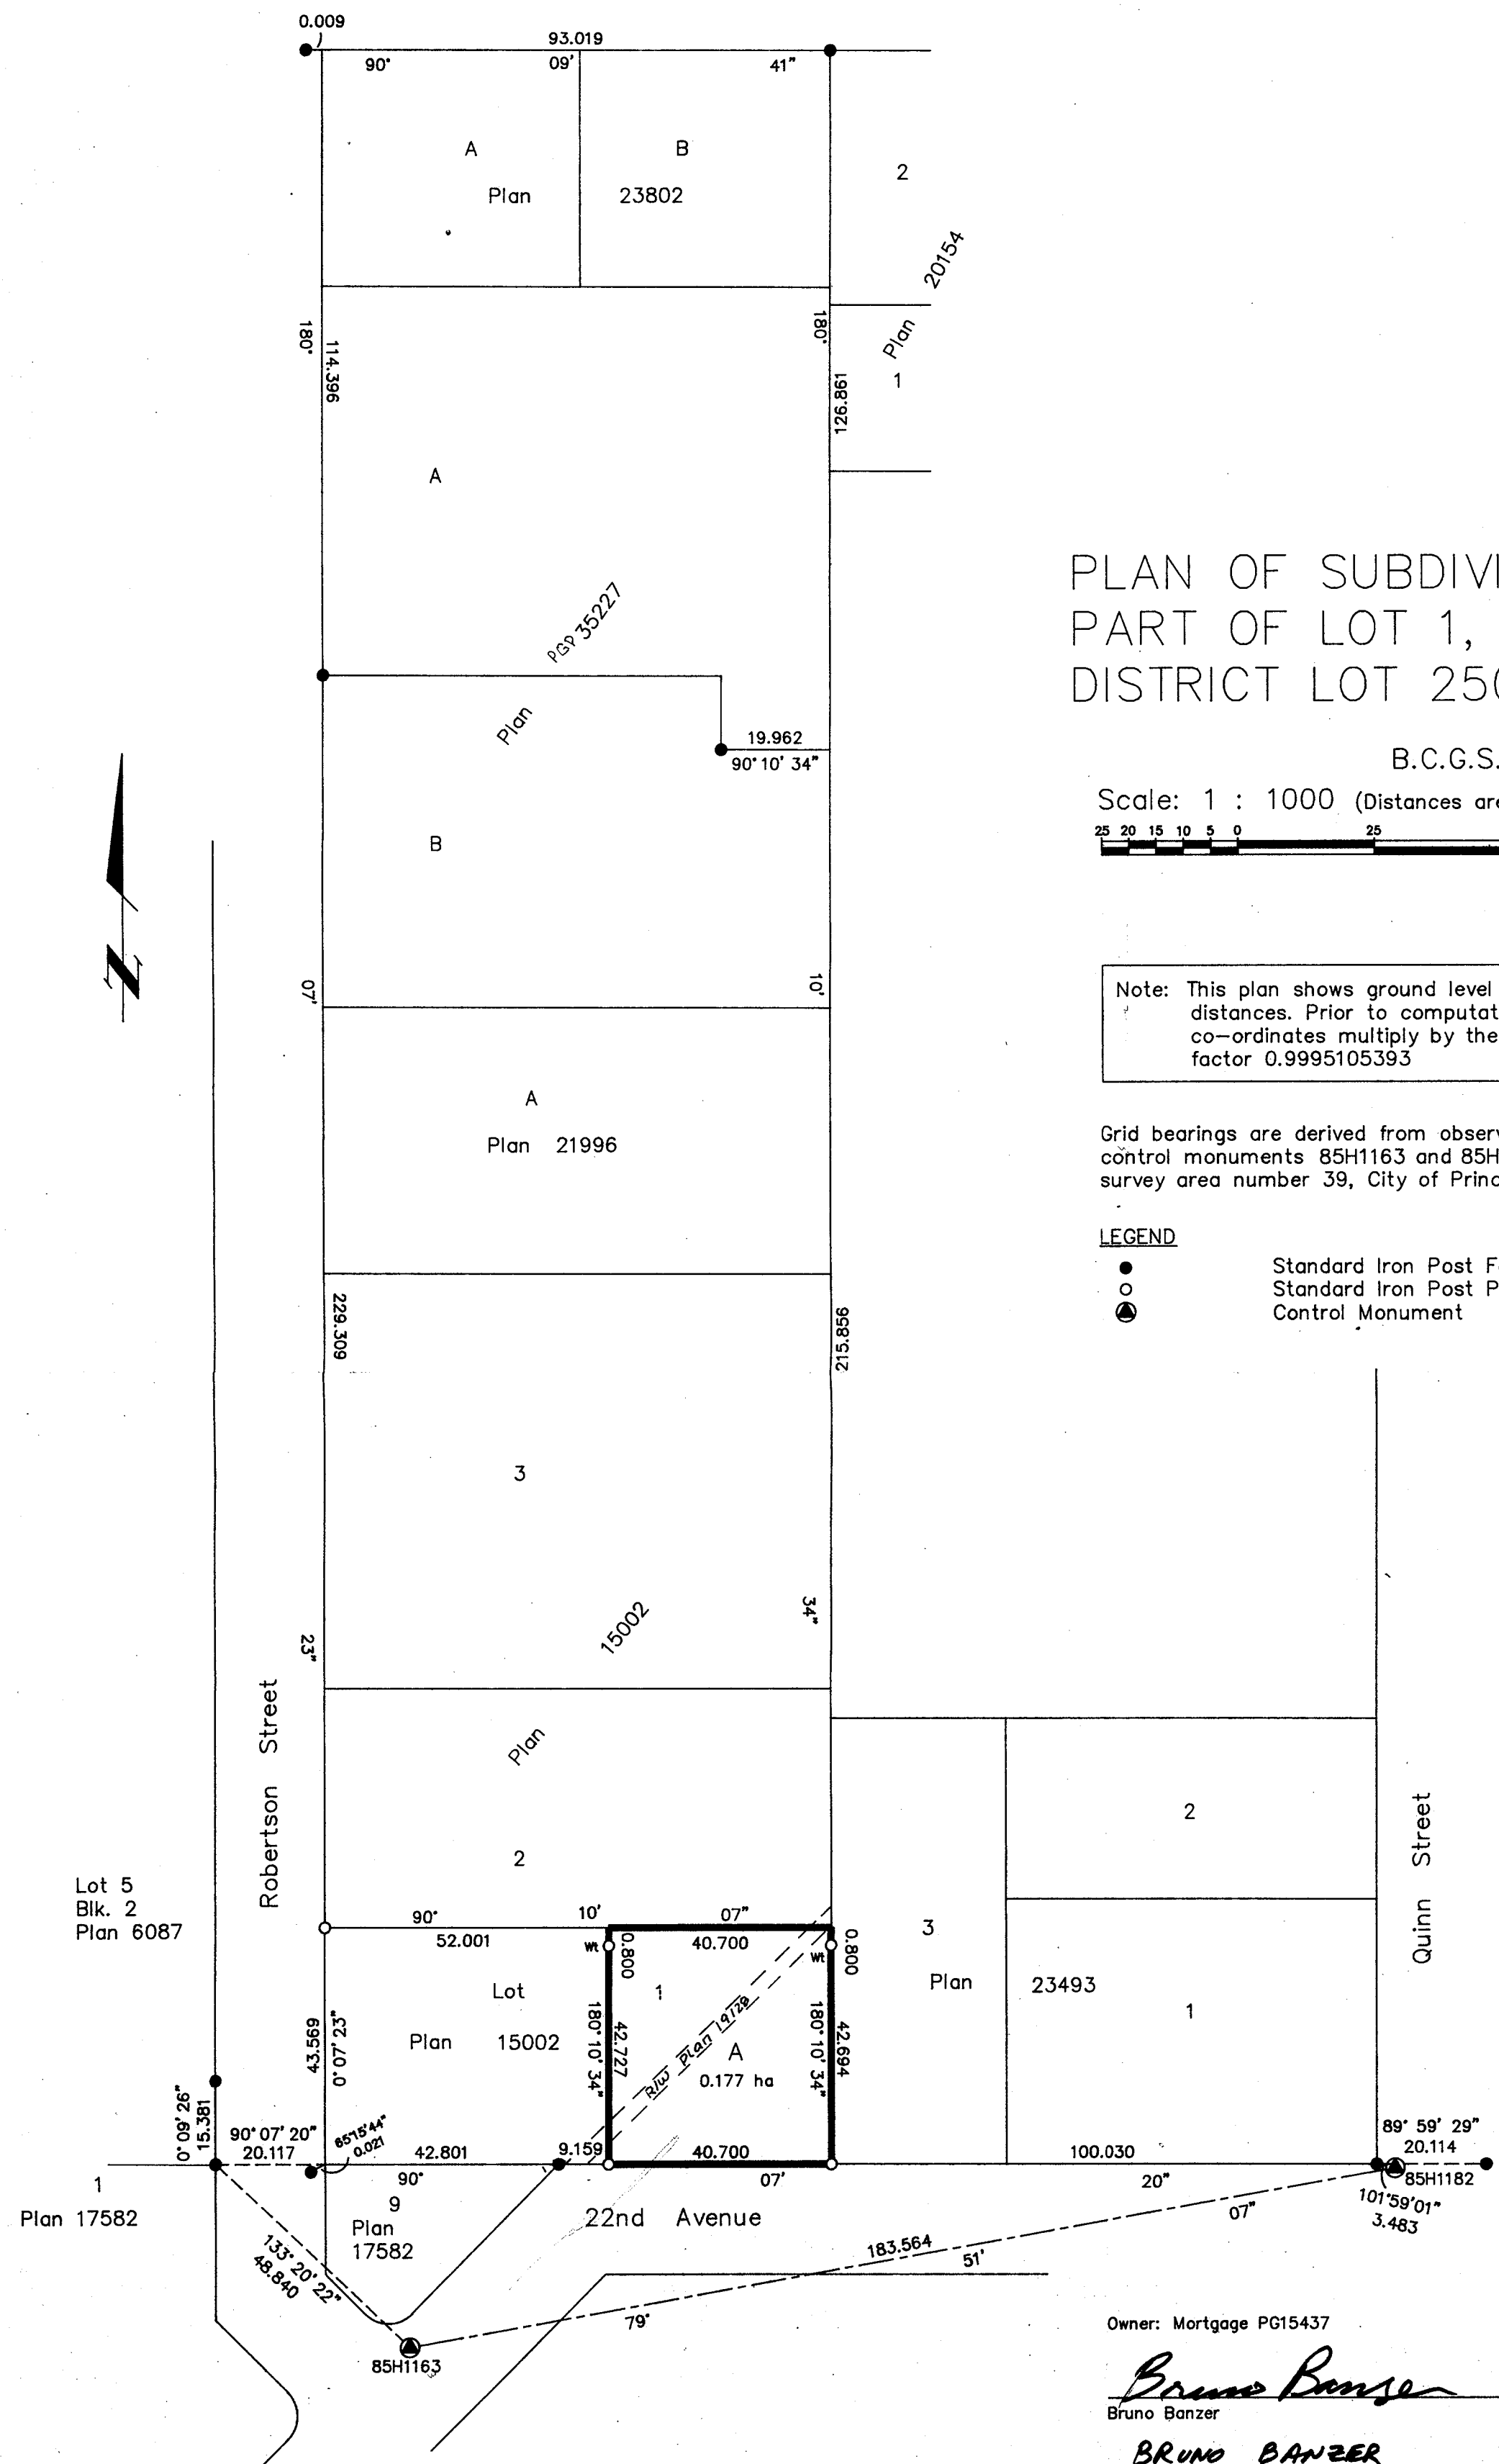

Owner: Mortgages PG8425 & PG8426
CIBC Mortgage Corporation Reg. #A32162

Kingsley H. Smith
Authorized Signatory

KINGSLEY H. SMITH
Print Name

Authorized Signatory

Print Name

Witness to both signatures
Geoff Langill
Print Name
3266 W. 36th Ave.
Address

VANCOUVER, B.C. V6N 2R7
Postal Code

MORTGAGE UNDERWRITER
Occupation

12.96.08-01