

PLAN OF SUBDIVISION OF LOT 52,
PLAN 10486, DISTRICT LOT 754,
CARIBOO DISTRICT. B.C.G.S. 93G.087

PLAN NO. PGP 37872

Deposited in the Land Title Office at Prince
George this 7 day of April 1994.

Scale: 1 : 1000 (Distances are in metres)




Note: This plan shows ground level measured
distances. Prior to computation of U.T.M.
co-ordinates multiply by the combined
factor 0.9995105393

Grid bearings are derived from observations between
control monuments 86H1491 and 86H1494, integrated
survey area number 39, City of Prince George, B.C.

LEGEND

- Standard Iron Post Found
- Standard Iron Post Placed
- ⊙ Control Monument

W.G.G.
REGISTRAR

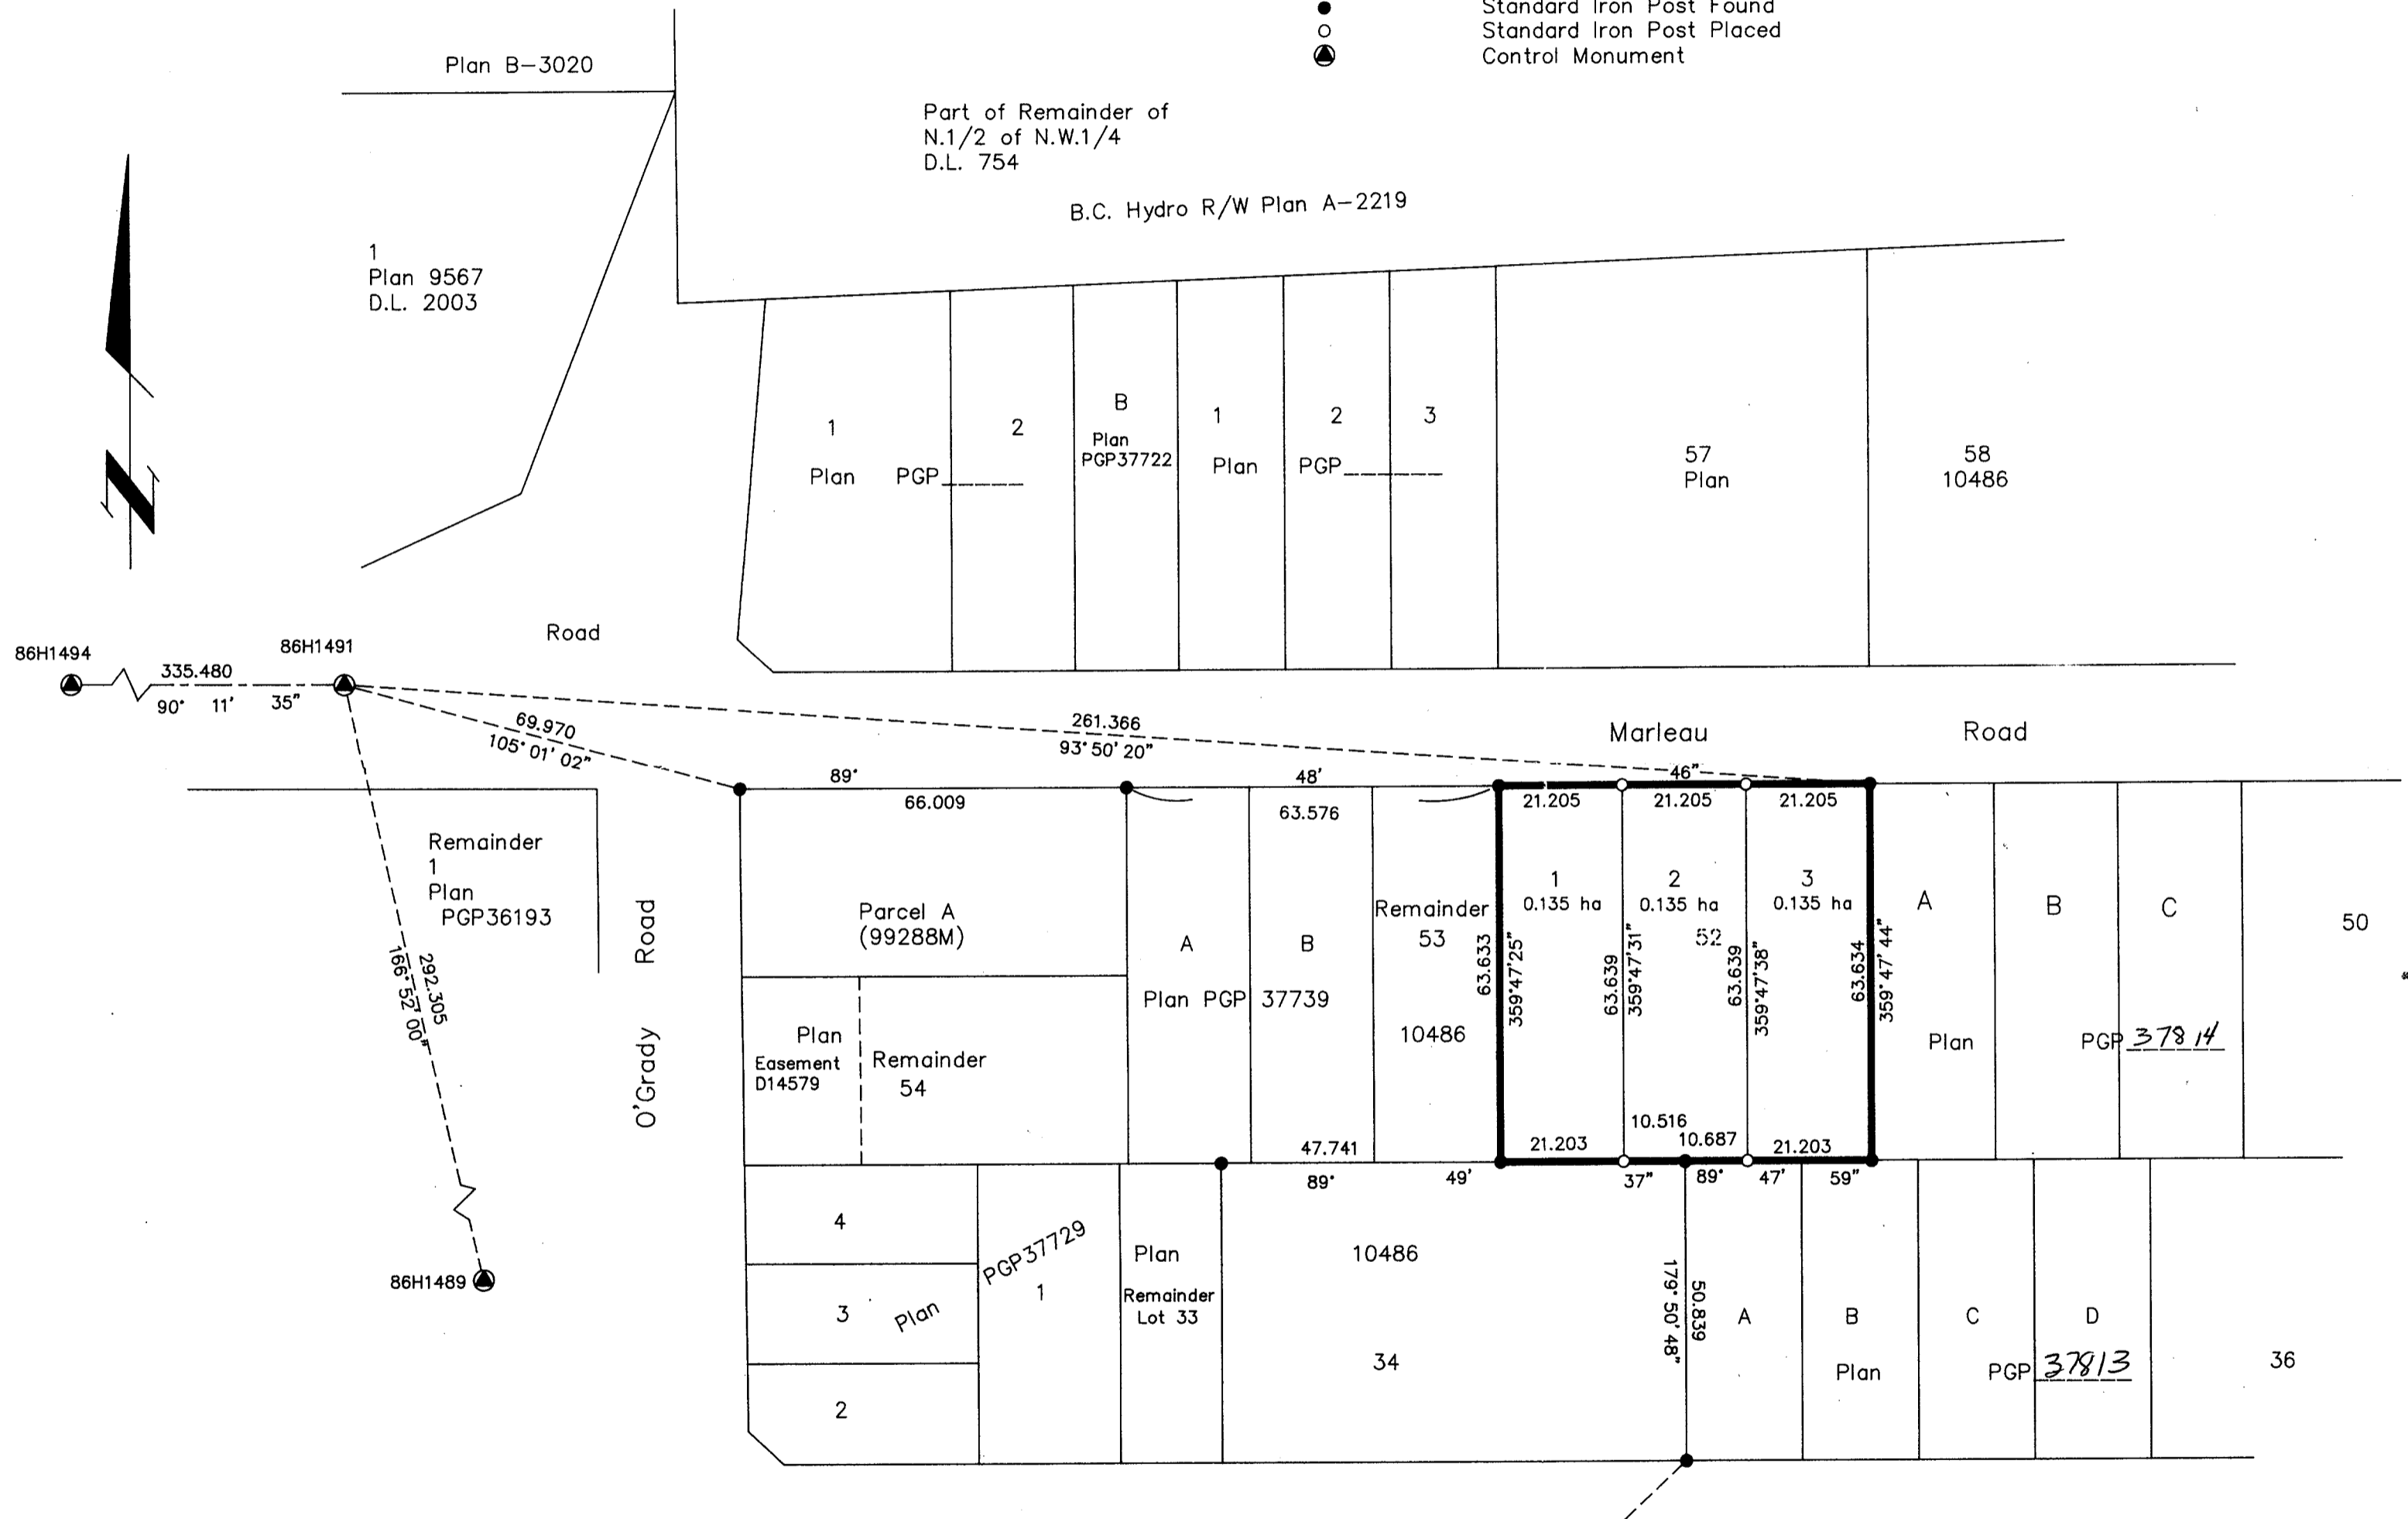

Owner:
Diane Leske
Diane Leske
Witness to both
Glen Carew
Glen Carew
475 Columbia Ave.
Castlegar B.C. V1M1G6
Postal Code
Hairstylist.

Owner:
Alva Marie Griffin
Alva Marie Griffin
Witness to both
YOUNAS BARMANIA
YOUNAS BARMANIA
11488 MILLAR RD
SURREY, B.C. V3V 2T9
Postal Code
SERVICE TECHNICIAN

Parent Road
86H1489

Approved under the Land Title Act this 29th day of March, 1994.
Quince Halloran
Quince Halloran
Approving Officer
City of Prince George

I, Gordon Kilbride, a British Columbia Land Surveyor of Prince George in British Columbia, certify that I was present at and personally superintended the survey represented by this plan and that the survey and plan are correct. The survey was completed on the 28 day of February, 1994.

Gordon Kilbride
Gordon Kilbride, B.C.L.S.

This plan lies within the Fraser-Fort George Regional District.

KILBRIDE LAND SURVEYING LTD. British Columbia Land Surveyors Prince George, B.C. Ph: (604) 562-1196 Fax: 562-3656		
F.B.- TL 49	D.L.- 754	REF. NO.- 940081