

PGP37926



PLAN NO. PGP _____

Deposited in the Land Title Office at Prince George this 28 day of April 1994

file with 26978

[Signature]
REGISTRAR

EXPLANATORY PLAN TO ACCOMPANY
A RESTRICTIVE COVENANT ON
PARCEL B (PG19441), PLAN 26978,
DISTRICT LOT 1588, CARIBOO DISTRICT.
B.C.G.S. 93G.086

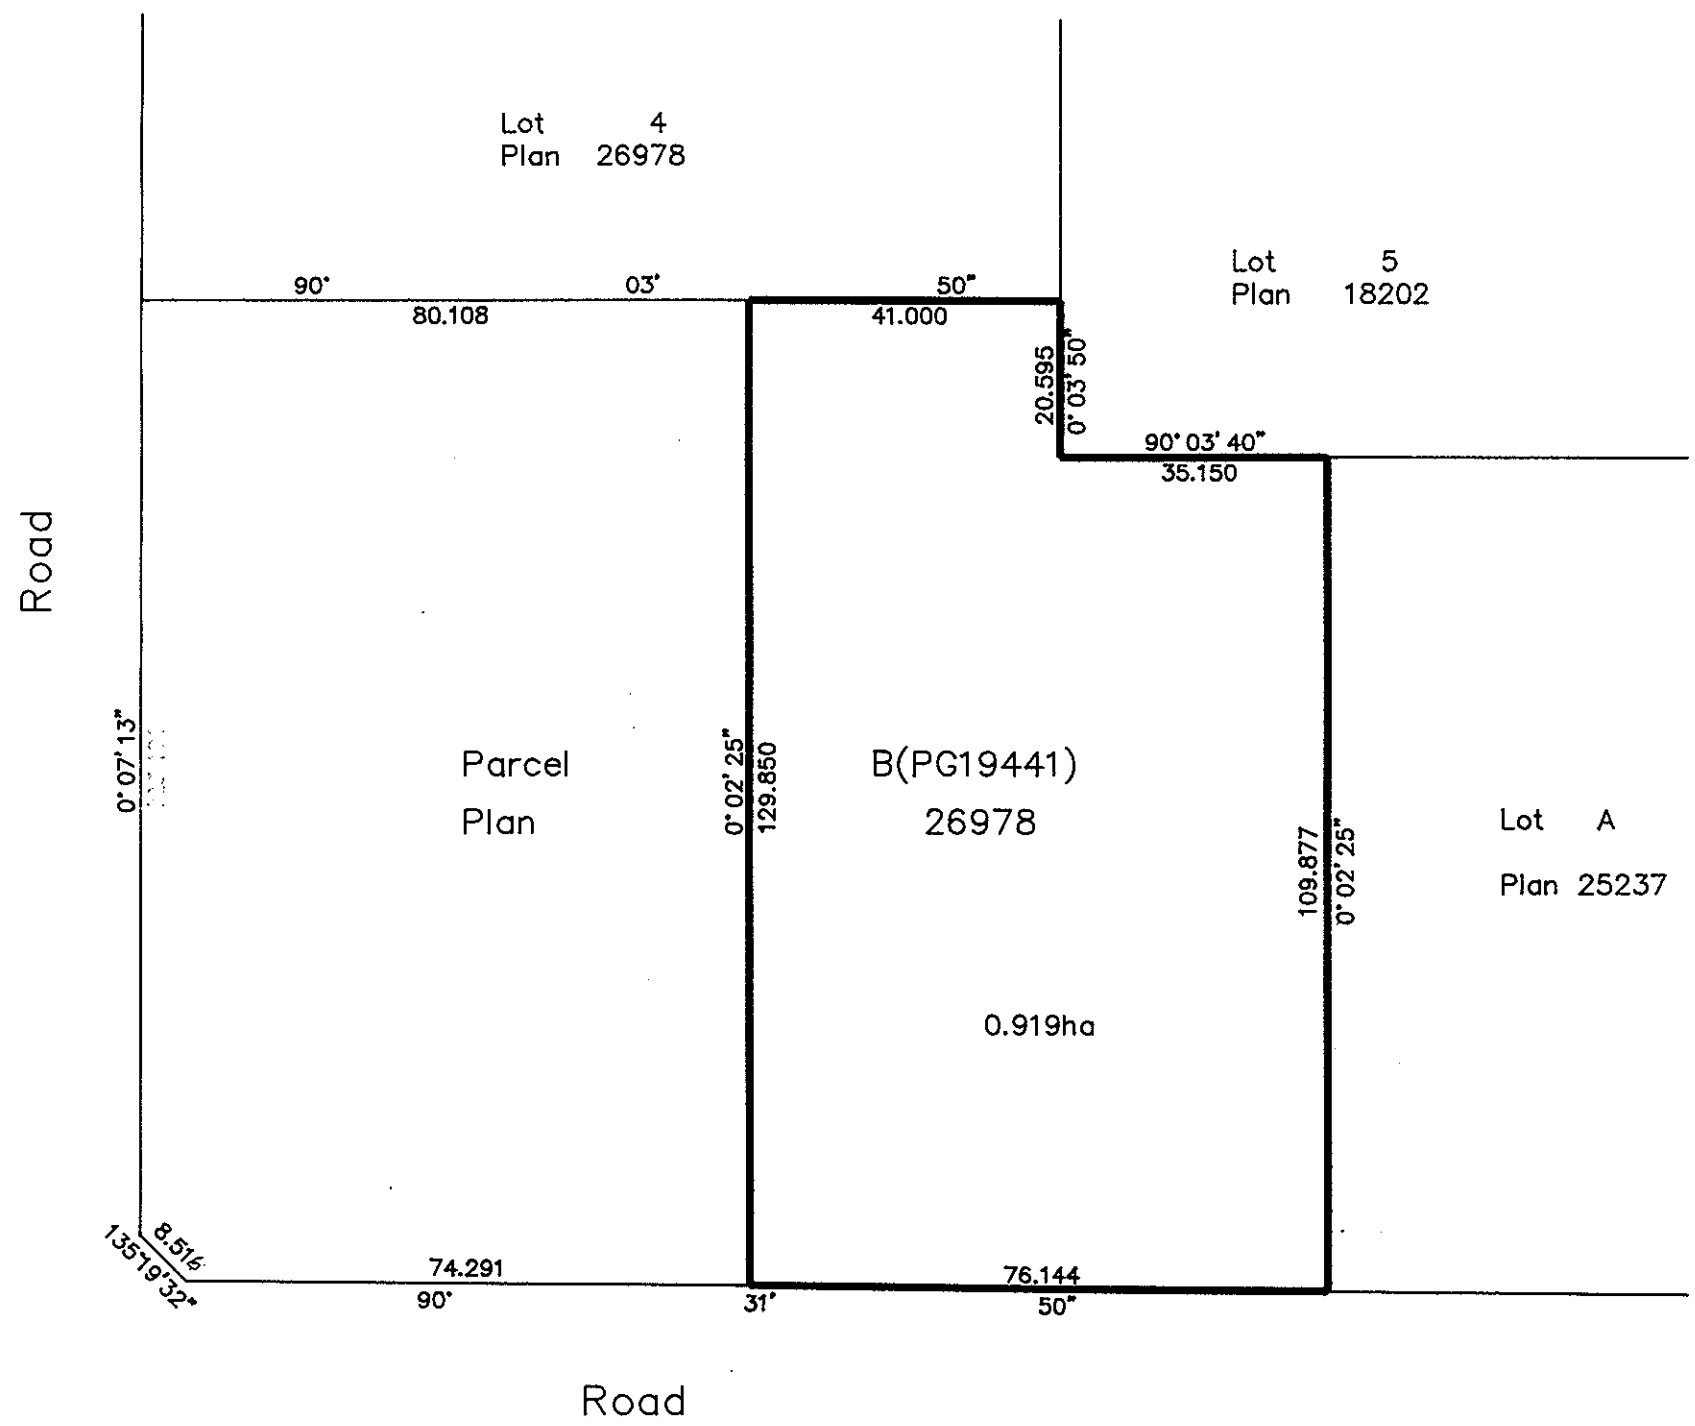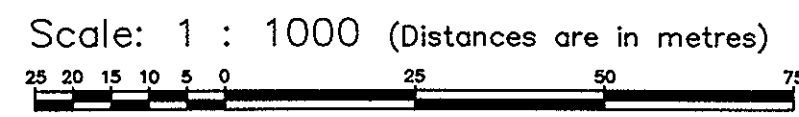

Certified Correct
according to Land Title Office records
this 11th day of April, 1994.

[Signature]
Dale Keown B.C.L.S.



This plan lies within the Fraser-Fort George Regional District.

KILBRIDE LAND SURVEYING LTD. British Columbia Land Surveyors Prince George, B.C. Ph: (604) 562-1196 Fax: 562-3656		
F.B.-	D.L.- 1588	REF. NO.- 940207