

PLAN OF SUBDIVISION OF  
 LOT 1, PLAN 33660  
 DISTRICT LOT 777  
 CARIBOO DISTRICT.  
 B.C.G.S. 93G.097

PLAN No. PGP 38007

DEPOSITED IN THE LAND TITLE OFFICE  
 AT PRINCE GEORGE, B.C., THIS 4 - 7  
 DAY OF June 19 94

REGISTRAR *w.l.k.*


0 10 20 30 40 50 60 70 80 90 100  
 SCALE = 1 : 1250  
 DISTANCES ARE SHOWN IN METRES.

THIS PLAN SHOWS GROUND-LEVEL MEASURED DISTANCES.  
 PRIOR TO COMPUTATION OF U.T.M. COORDINATES, MULTIPLY  
 BY COMBINED FACTOR 0.99951134.

GRID BEARINGS ARE DERIVED FROM OBSERVATIONS  
 BETWEEN CONTROL MONUMENTS 85H1321, AND 85H1331,  
 INTEGRATED SURVEY AREA NUMBER 39.

LEGEND

- STANDARD IRON POST FOUND.
- STANDARD IRON POST PLACED.
- ⊙ STANDARD CONCRETE POST FOUND.
- ⊕ CONTROL MONUMENT.

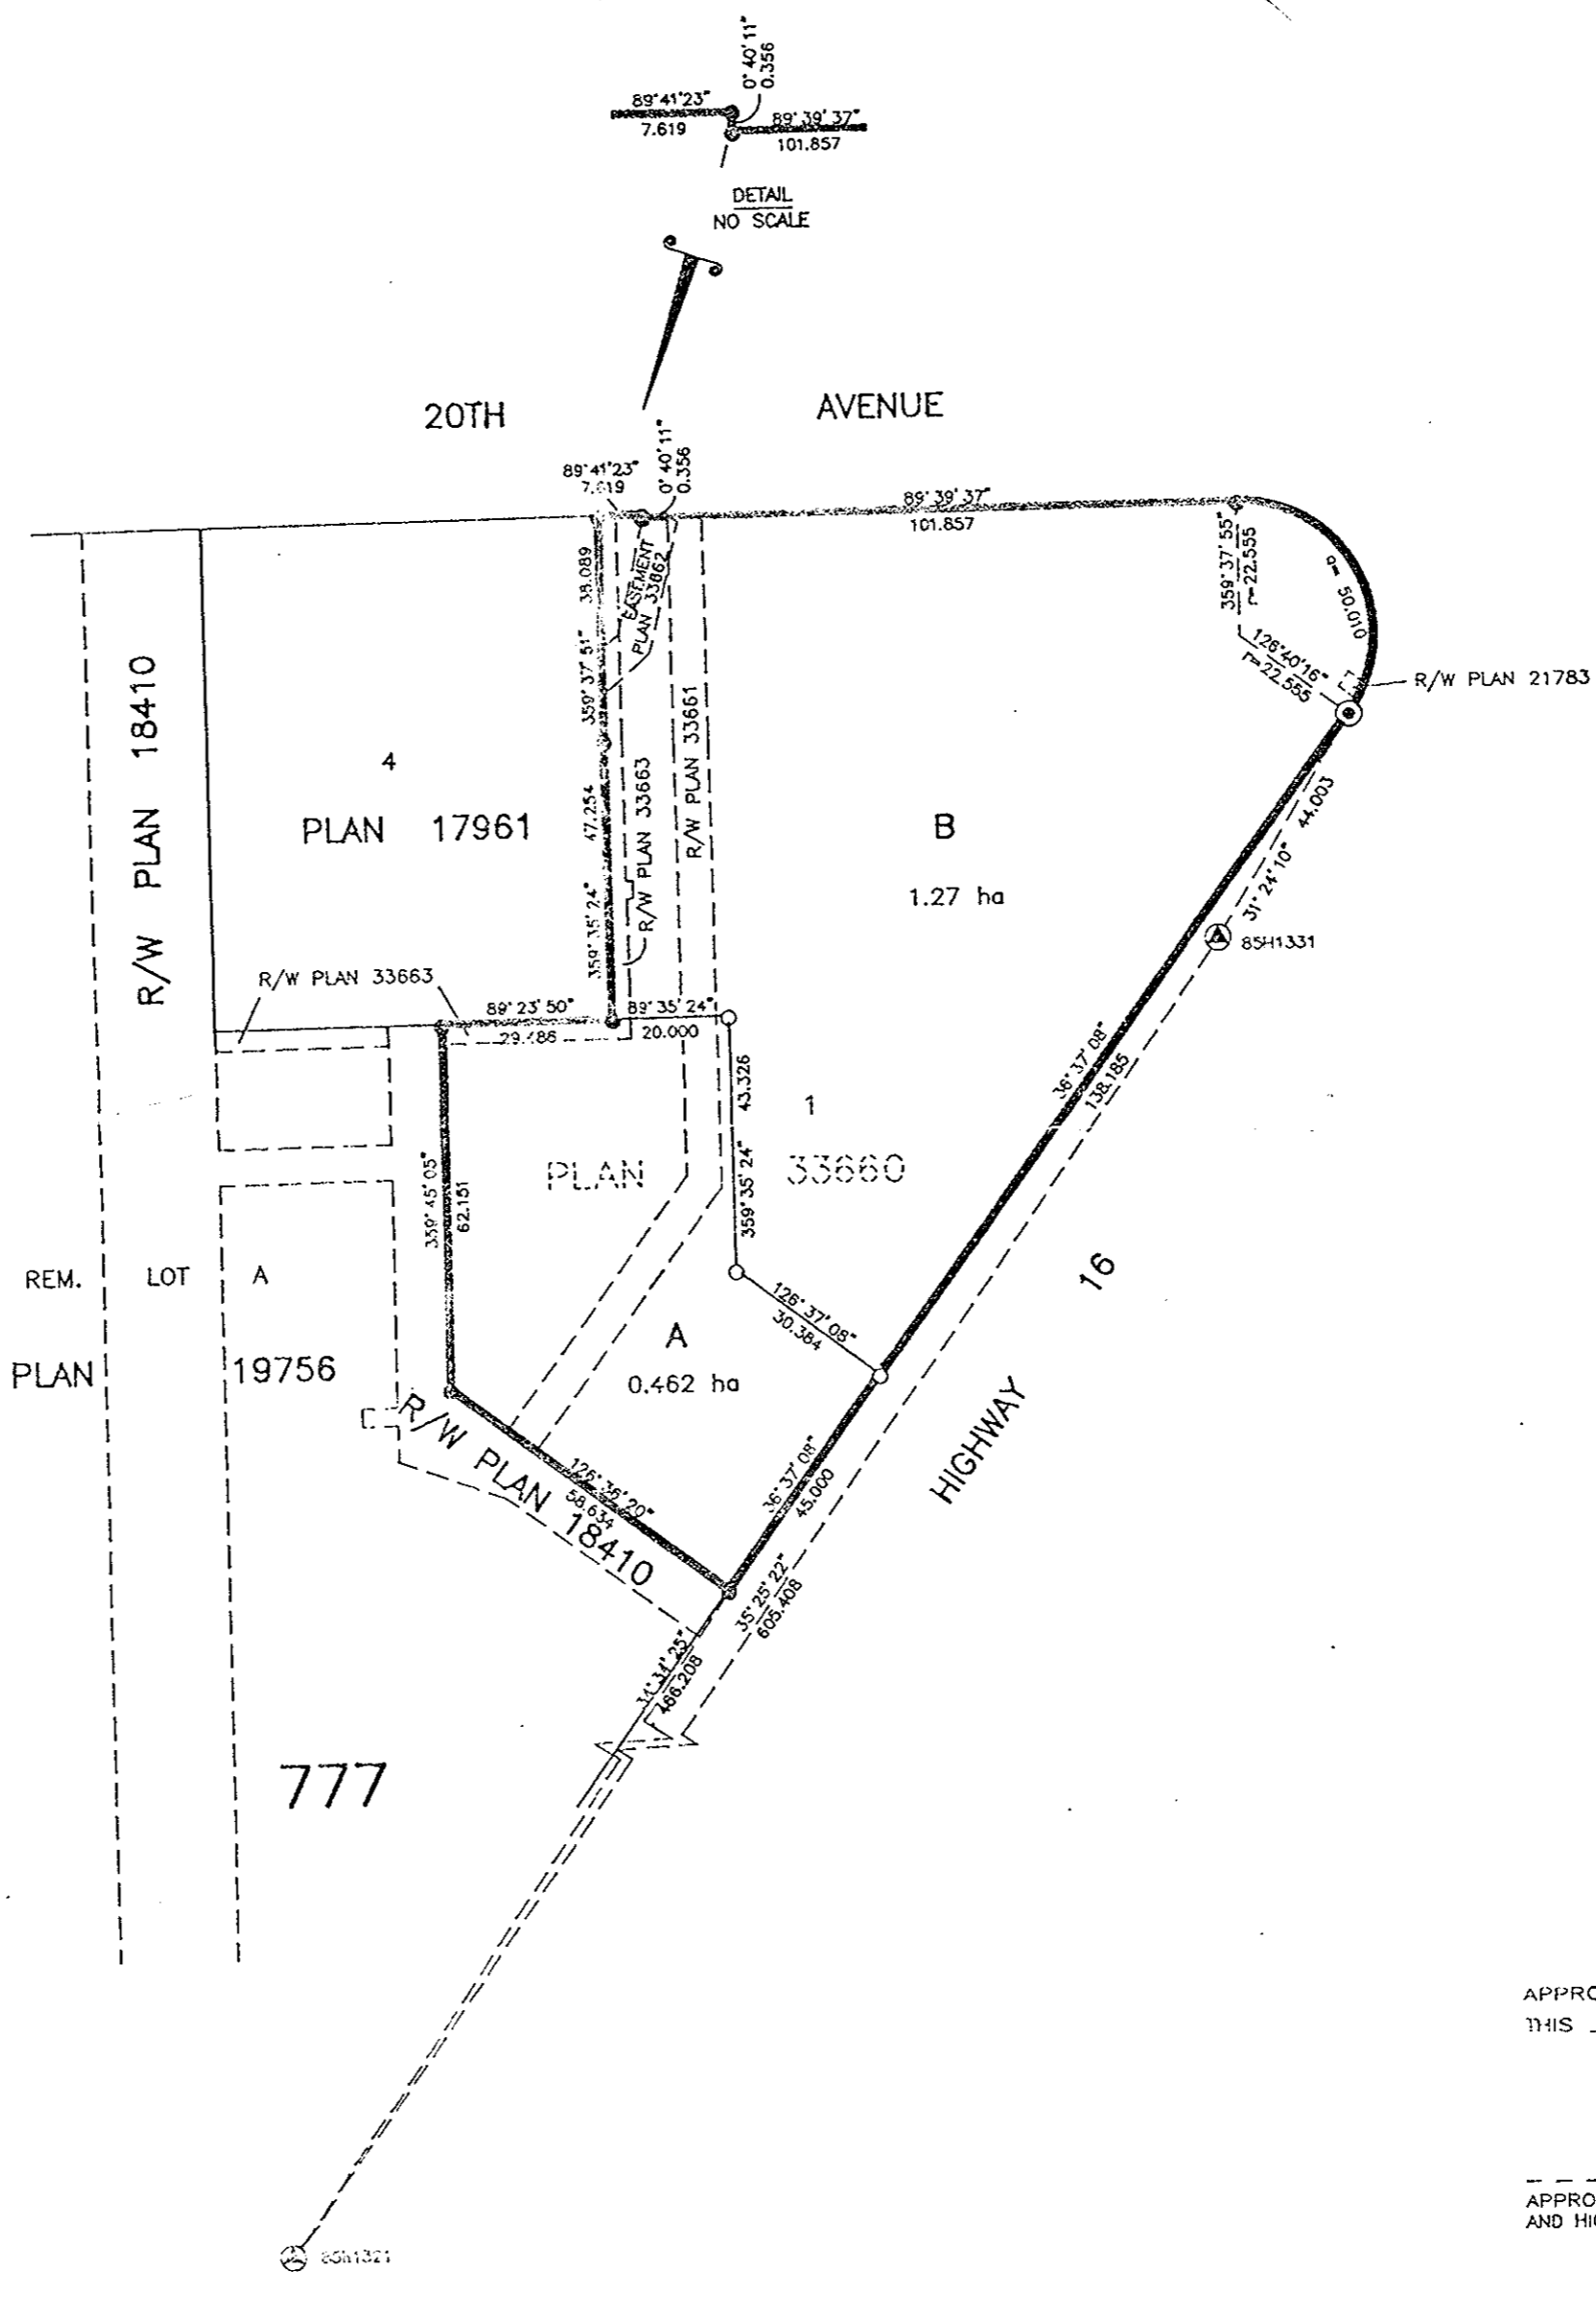

APPROVED UNDER THE LAND TITLE ACT  
 THIS ... DAY OF ... 19 ...

APPROVING OFFICER, MINISTRY OF TRANSPORTATION  
 AND HIGHWAYS.

APPROVED UNDER THE LAND TITLE ACT  
 THIS 16th DAY OF May 19 94

*George Halldorson*  
 APPROVING OFFICER, CITY OF PRINCE GEORGE.

OWNER : CITY OF PRINCE GEORGE  
 MAYOR *[Signature]*  
 CITY CLERK *[Signature]*  
 WITNESS AS TO BOTH SIGNATURES  
 PRINT NAME JUDY DIX  
 ADDRESS City Hall  
 Prince George, B.C.  
 OCCUPATION Secretary

I, RONALD L. JOHNS, A BRITISH COLUMBIA LAND  
 SURVEYOR, OF PRINCE GEORGE, BRITISH COLUMBIA,  
 CERTIFY THAT I WAS PRESENT AND PERSONALLY  
 SUPERINTENDING THE SURVEY AND REPRESENTED BY THIS  
 PLAN AND THIS PLAN AND PLAN ARE CORRECT.  
 THE SURVEY WAS COMPLETED ON THE 7TH DAY OF  
 APRIL, 1994.

*[Signature]*  
 R.L. JOHNS, B.C.L.S.

THIS PLAN LIES WITHIN THE FRASER-  
 FORT GEORGE REGIONAL DISTRICT.

R. L. JOHNS LAND SURVEYING LTD.  
 LEGAL AND ENGINEERING SURVEYS  
 240 VICTORIA STREET  
 PRINCE GEORGE, B. C. V2L 2J4  
 PHONE: (604)562-5759  
 FAX: (604)562-5703  
 94-55-S  
 R5-12

A 017779659  
 B 017779600