

POSTING PLAN OF LOTS 15 & 16  
 BLOCK 79 DISTRICT LOT 343  
 CARIBOO DISTRICT  
 PLAN 1268

PLAN PGP38055

FILED IN THE LAND TITLE OFFICE IN PRINCE GEORGE, B.C.  
 THIS 30 DAY OF June 1994.

LEGEND


BEARINGS ARE ASTRONOMIC, DERIVED FROM PLAN 1268

FOUND PLACED



● ○ STANDARD IRON POST

ALL DISTANCES ARE IN METRES AND DECIMALS THEREOF.

SCALE = 1:1000

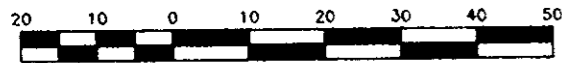

(B.C.G.S. 93G.097)

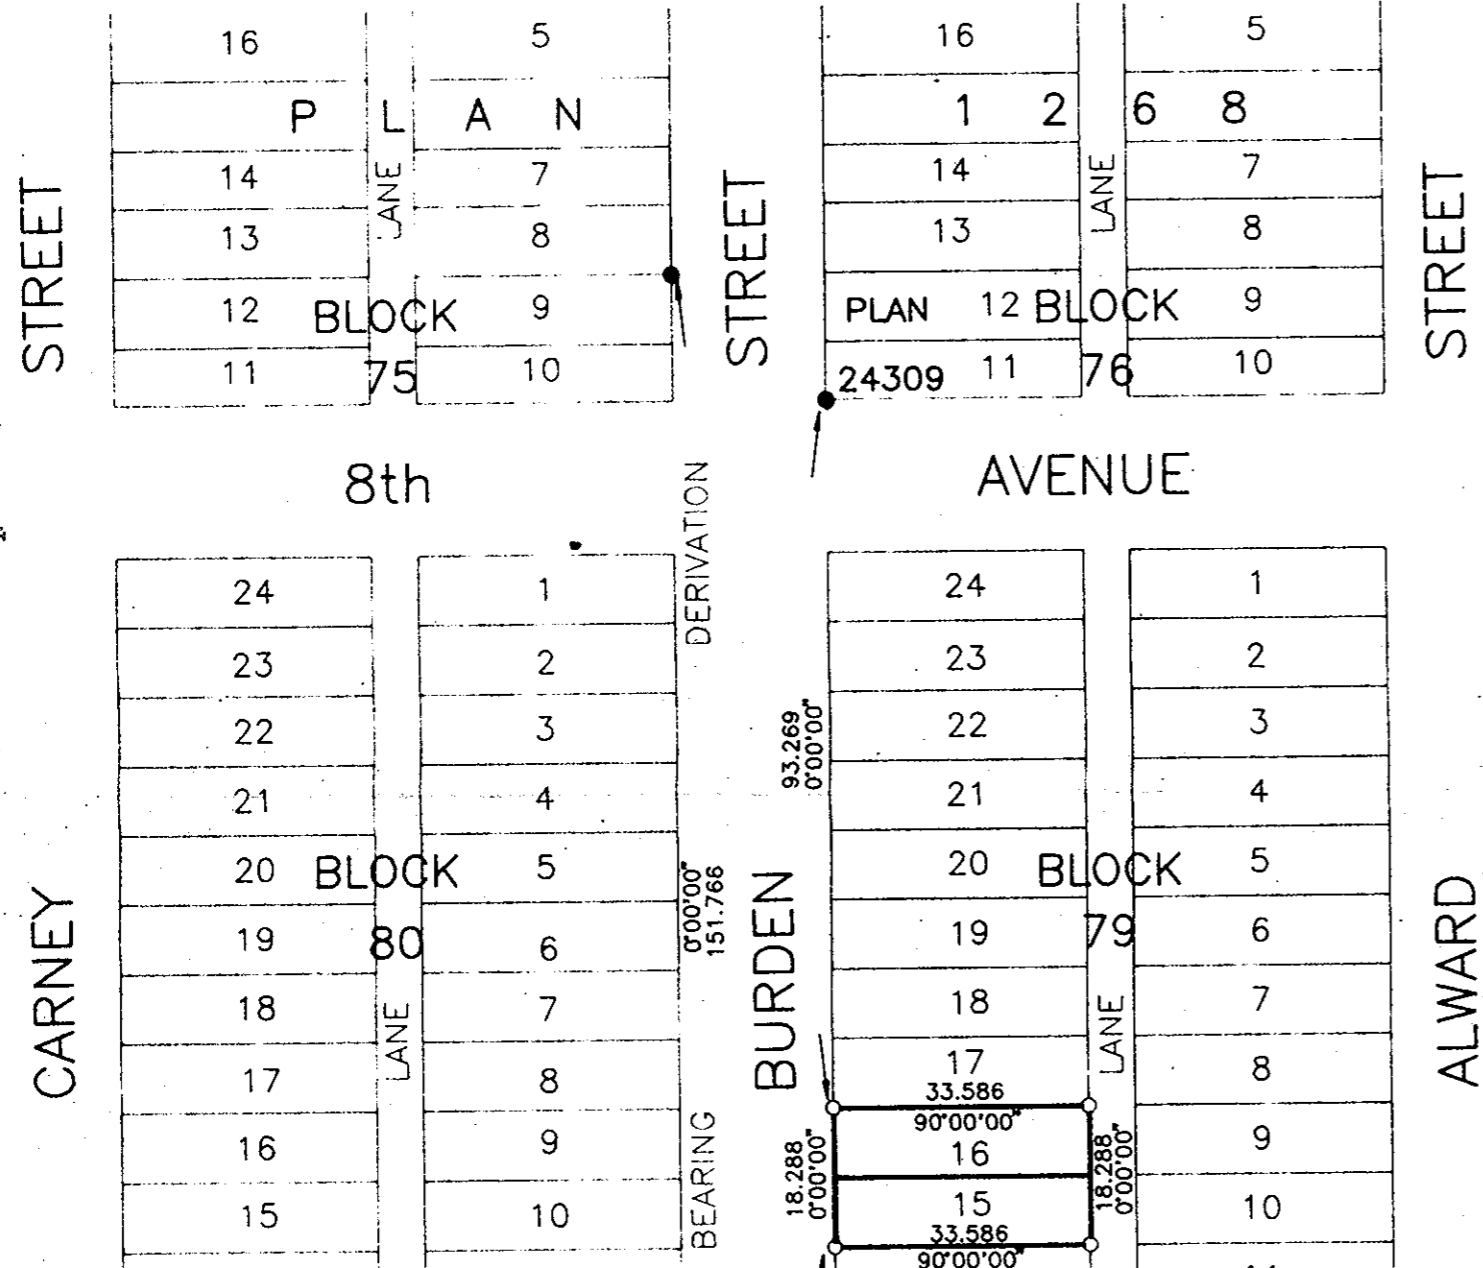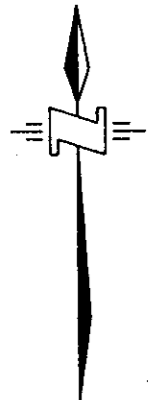

STREET

STREET

STREET

CARNEY

BURDEN

ALWARD

8th

AVENUE

BLOCK

BLOCK

80

79

LANE

LANE

DERIVATION

BEARING

0'00'00"  
151.768

93.269  
0'00'00"

18.288  
0'00'00"

18.288  
0'00'00"

33.586

33.586

90°00'00"

90°00'00"