

PLAN OF SUBDIVISION OF
 LOT 93, PLAN 28774
 DISTRICT LOT 2003
 CARIBOO DISTRICT

PLAN No. PGP 38139

DEPOSITED IN THE LAND TITLE OFFICE
 AT PRINCE GEORGE, B.C., THIS 22
 DAY OF July, 19 94.

B.C.G.S. 93G.087




SCALE = 1 : 500
 DISTANCES ARE SHOWN IN METRES.

THIS PLAN SHOWS GROUND-LEVEL MEASURED DISTANCES.
 PRIOR TO COMPUTATION OF U.T.M. COORDINATES, MULTIPLY
 BY COMBINED FACTOR 0.99950052.

GRID BEARINGS ARE DERIVED FROM OBSERVATIONS
 BETWEEN CONTROL MONUMENTS 86H1673, AND 86H1493,
 INTEGRATED SURVEY AREA NUMBER 39.

LEGEND

- STANDARD IRON POST FOUND
- STANDARD IRON POST PLACED
- ⊙ CONTROL MONUMENT

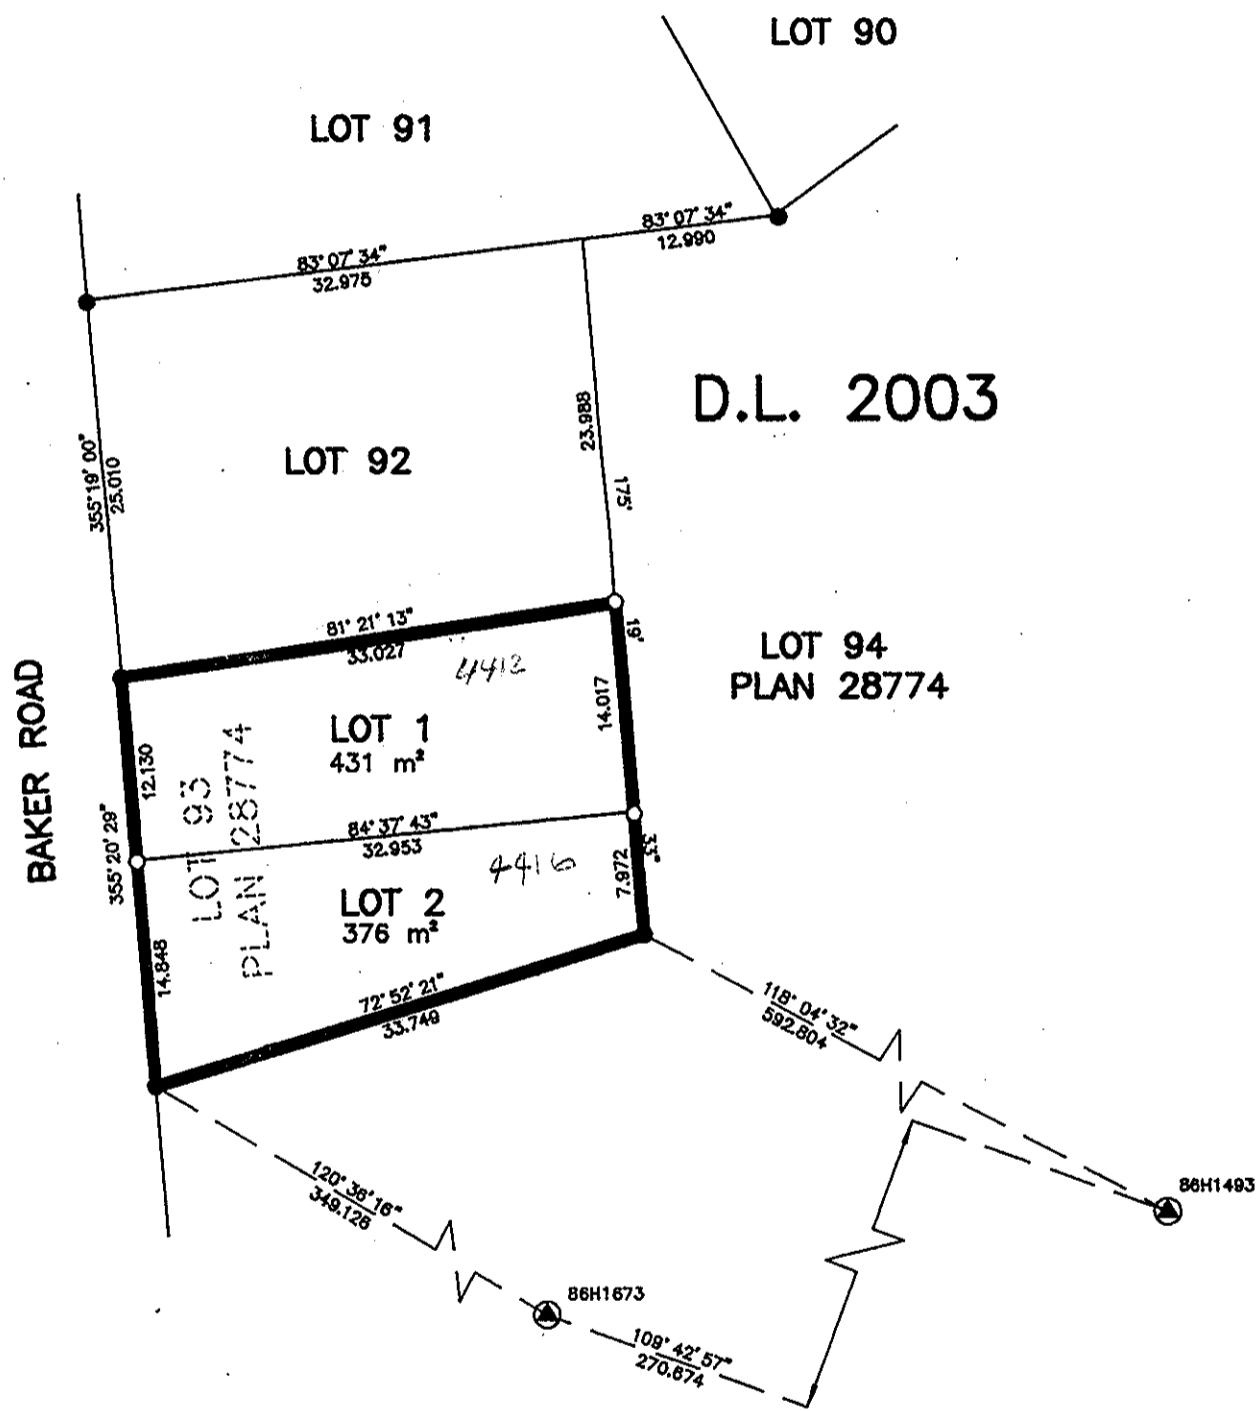

OWNER : TAI VAN LAM

OWNER : HUONG THI PHAM

WITNESS (AS TO BOTH SIGNATURES)

PRINT NAME

ADDRESS

OCCUPATION

APPROVED UNDER THE LAND TITLE ACT
 THIS 12 DAY OF July, 19 94

Deanne Halldal
 APPROVING OFFICER, CITY OF PRINCE GEORGE.

I, RONALD L. JOHNS, A BRITISH COLUMBIA LAND SURVEYOR, OF PRINCE GEORGE, IN BRITISH COLUMBIA, CERTIFY THAT I WAS PRESENT AT AND PERSONALLY SUPERINTENDED THE SURVEY REPRESENTED BY THIS PLAN AND THAT THE SURVEY AND PLAN ARE CORRECT. THE SURVEY WAS COMPLETED ON THE 30th DAY OF JUNE, 1994.

R.L. Johns
 R.L. JOHNS, B.C.L.S.

THIS PLAN LIES WITHIN THE FRASER-FORT GEORGE REGIONAL DISTRICT.

R. L. JOHNS LAND SURVEYING LTD.
 LEGAL AND ENGINEERING SURVEYS
 240 VICTORIA STREET
 PRINCE GEORGE, B. C. V2L 2J4
 PHONE: (804)582-5759
 FAX: (804)582-5703