

PLAN OF SUBDIVISION OF
 PARCEL A (PC29493), PLAN 25644
 DISTRICT LOT 1605
 CARIBOO DISTRICT

38161
~~38160~~
 PLAN No. PGP -----
 DEPOSITED IN THE LAND TITLE OFFICE
 AT PRINCE GEORGE, B.C., THIS 8th
 DAY OF Aug., 19 94

 REGISTRAR BB

SCALE 1 : 1000 B.C.G.S. 93G.087




ALL DISTANCES ARE SHOWN IN METRES.

THIS PLAN SHOWS GROUND-LEVEL MEASURED DISTANCES.
 PRIOR TO COMPUTATION OF U.T.M. COORDINATES,
 MULTIPLY BY COMBINED FACTOR 0.99950051.

GRID BEARINGS ARE DERIVED FROM OBSERVATIONS
 BETWEEN CONTROL MONUMENTS 86H1543 AND 86H1831,
 INTEGRATED SURVEY AREA NUMBER 39.

LEGEND

- ⊙ CONTROL MONUMENT.
- STANDARD IRON POST FOUND.
- Wt DENOTES WITNESS

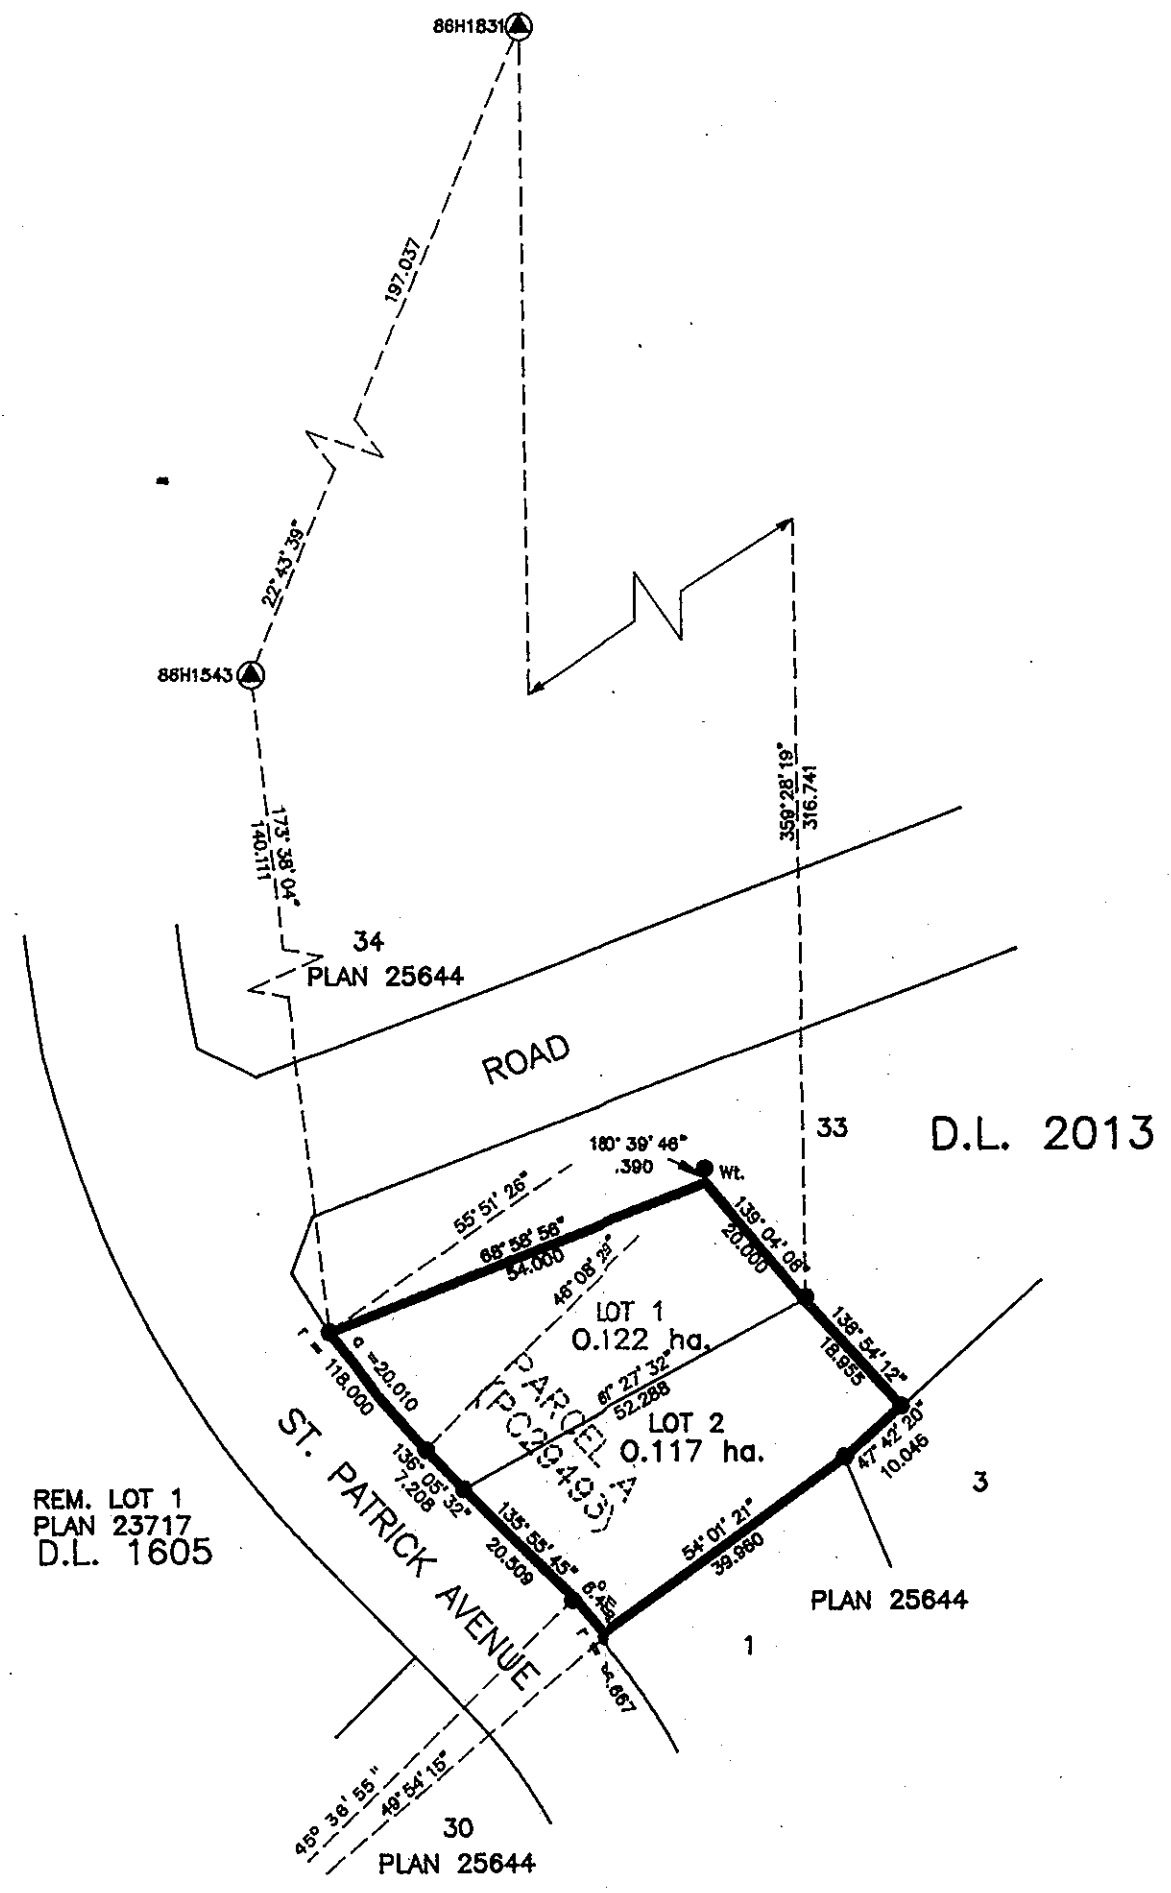

I, RONALD L. JOHNS, A BRITISH COLUMBIA LAND SURVEYOR, OF PRINCE GEORGE, IN BRITISH COLUMBIA, CERTIFY THAT I WAS PRESENT AT AND PERSONALLY SUPERINTENDED THE SURVEY REPRESENTED BY THIS PLAN AND THAT THE SURVEY AND PLAN ARE CORRECT. THE SURVEY WAS COMPLETED ON THE 13th DAY OF JUNE, 1994

R.L. Johns

 R.L. JOHNS, B.C.L.S.

Gregory Steven Jarzyk

 OWNER: GREGORY STEVEN JARZYK
Mary Jarzyk

 OWNER: MARY JARZYK
E. Spletzer

 WITNESS (AS TO BOTH SIGNATURES)
 E. SPLETZER

 PRINT NAME
 2791 STARLANE PLACE

 ADDRESS
 PRINCE GEORGE BC

 GENERAL CONTRACTOR

 OCCUPATION

APPROVED UNDER THE LAND TITLE ACT
 THIS 22 DAY OF July, 19 94

Wayne Hallidson

 APPROVING OFFICER, CITY OF PRINCE GEORGE.

THIS PLAN LIES WITHIN THE FRASER-FORT GEORGE REGIONAL DISTRICT.

R. L. JOHNS LAND SURVEYING LTD.
 LEGAL AND ENGINEERING SURVEYS
 240 VICTORIA STREET
 PRINCE GEORGE, B. C. V2L 2J4
 PHONE: (604)582-5758
 FAX: (604)582-5703