

PLAN OF SUBDIVISION OF
LOT 5, PLAN 10486
DISTRICT LOT 754
CARIBOO DISTRICT.


B.C.G.S. 93G.087

PGP38483

PLAN No. PGP ~~38483~~ 38483

DEPOSITED IN THE LAND TITLE OFFICE
AT PRINCE GEORGE, B.C., THIS 22
DAY OF Dec, 19 94

B.B.
REGISTRAR

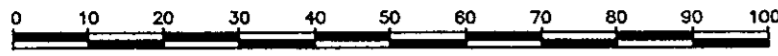

SCALE = 1 : 1000
DISTANCES ARE SHOWN IN METRES.

THIS PLAN SHOWS GROUND-LEVEL MEASURED DISTANCES.
PRIOR TO COMPUTATION OF U.T.M. COORDINATES, MULTIPLY
BY COMBINED FACTOR 0.99950671.


GRID BEARINGS ARE DERIVED FROM OBSERVATIONS
BETWEEN CONTROL MONUMENTS 86H1835, AND 86H1546,
INTEGRATED SURVEY AREA NUMBER 39.

LEGEND

- STANDARD IRON POST FOUND.
- STANDARD IRON POST PLACED.
- ⊙ CONTROL MONUMENT.



D. L. 754

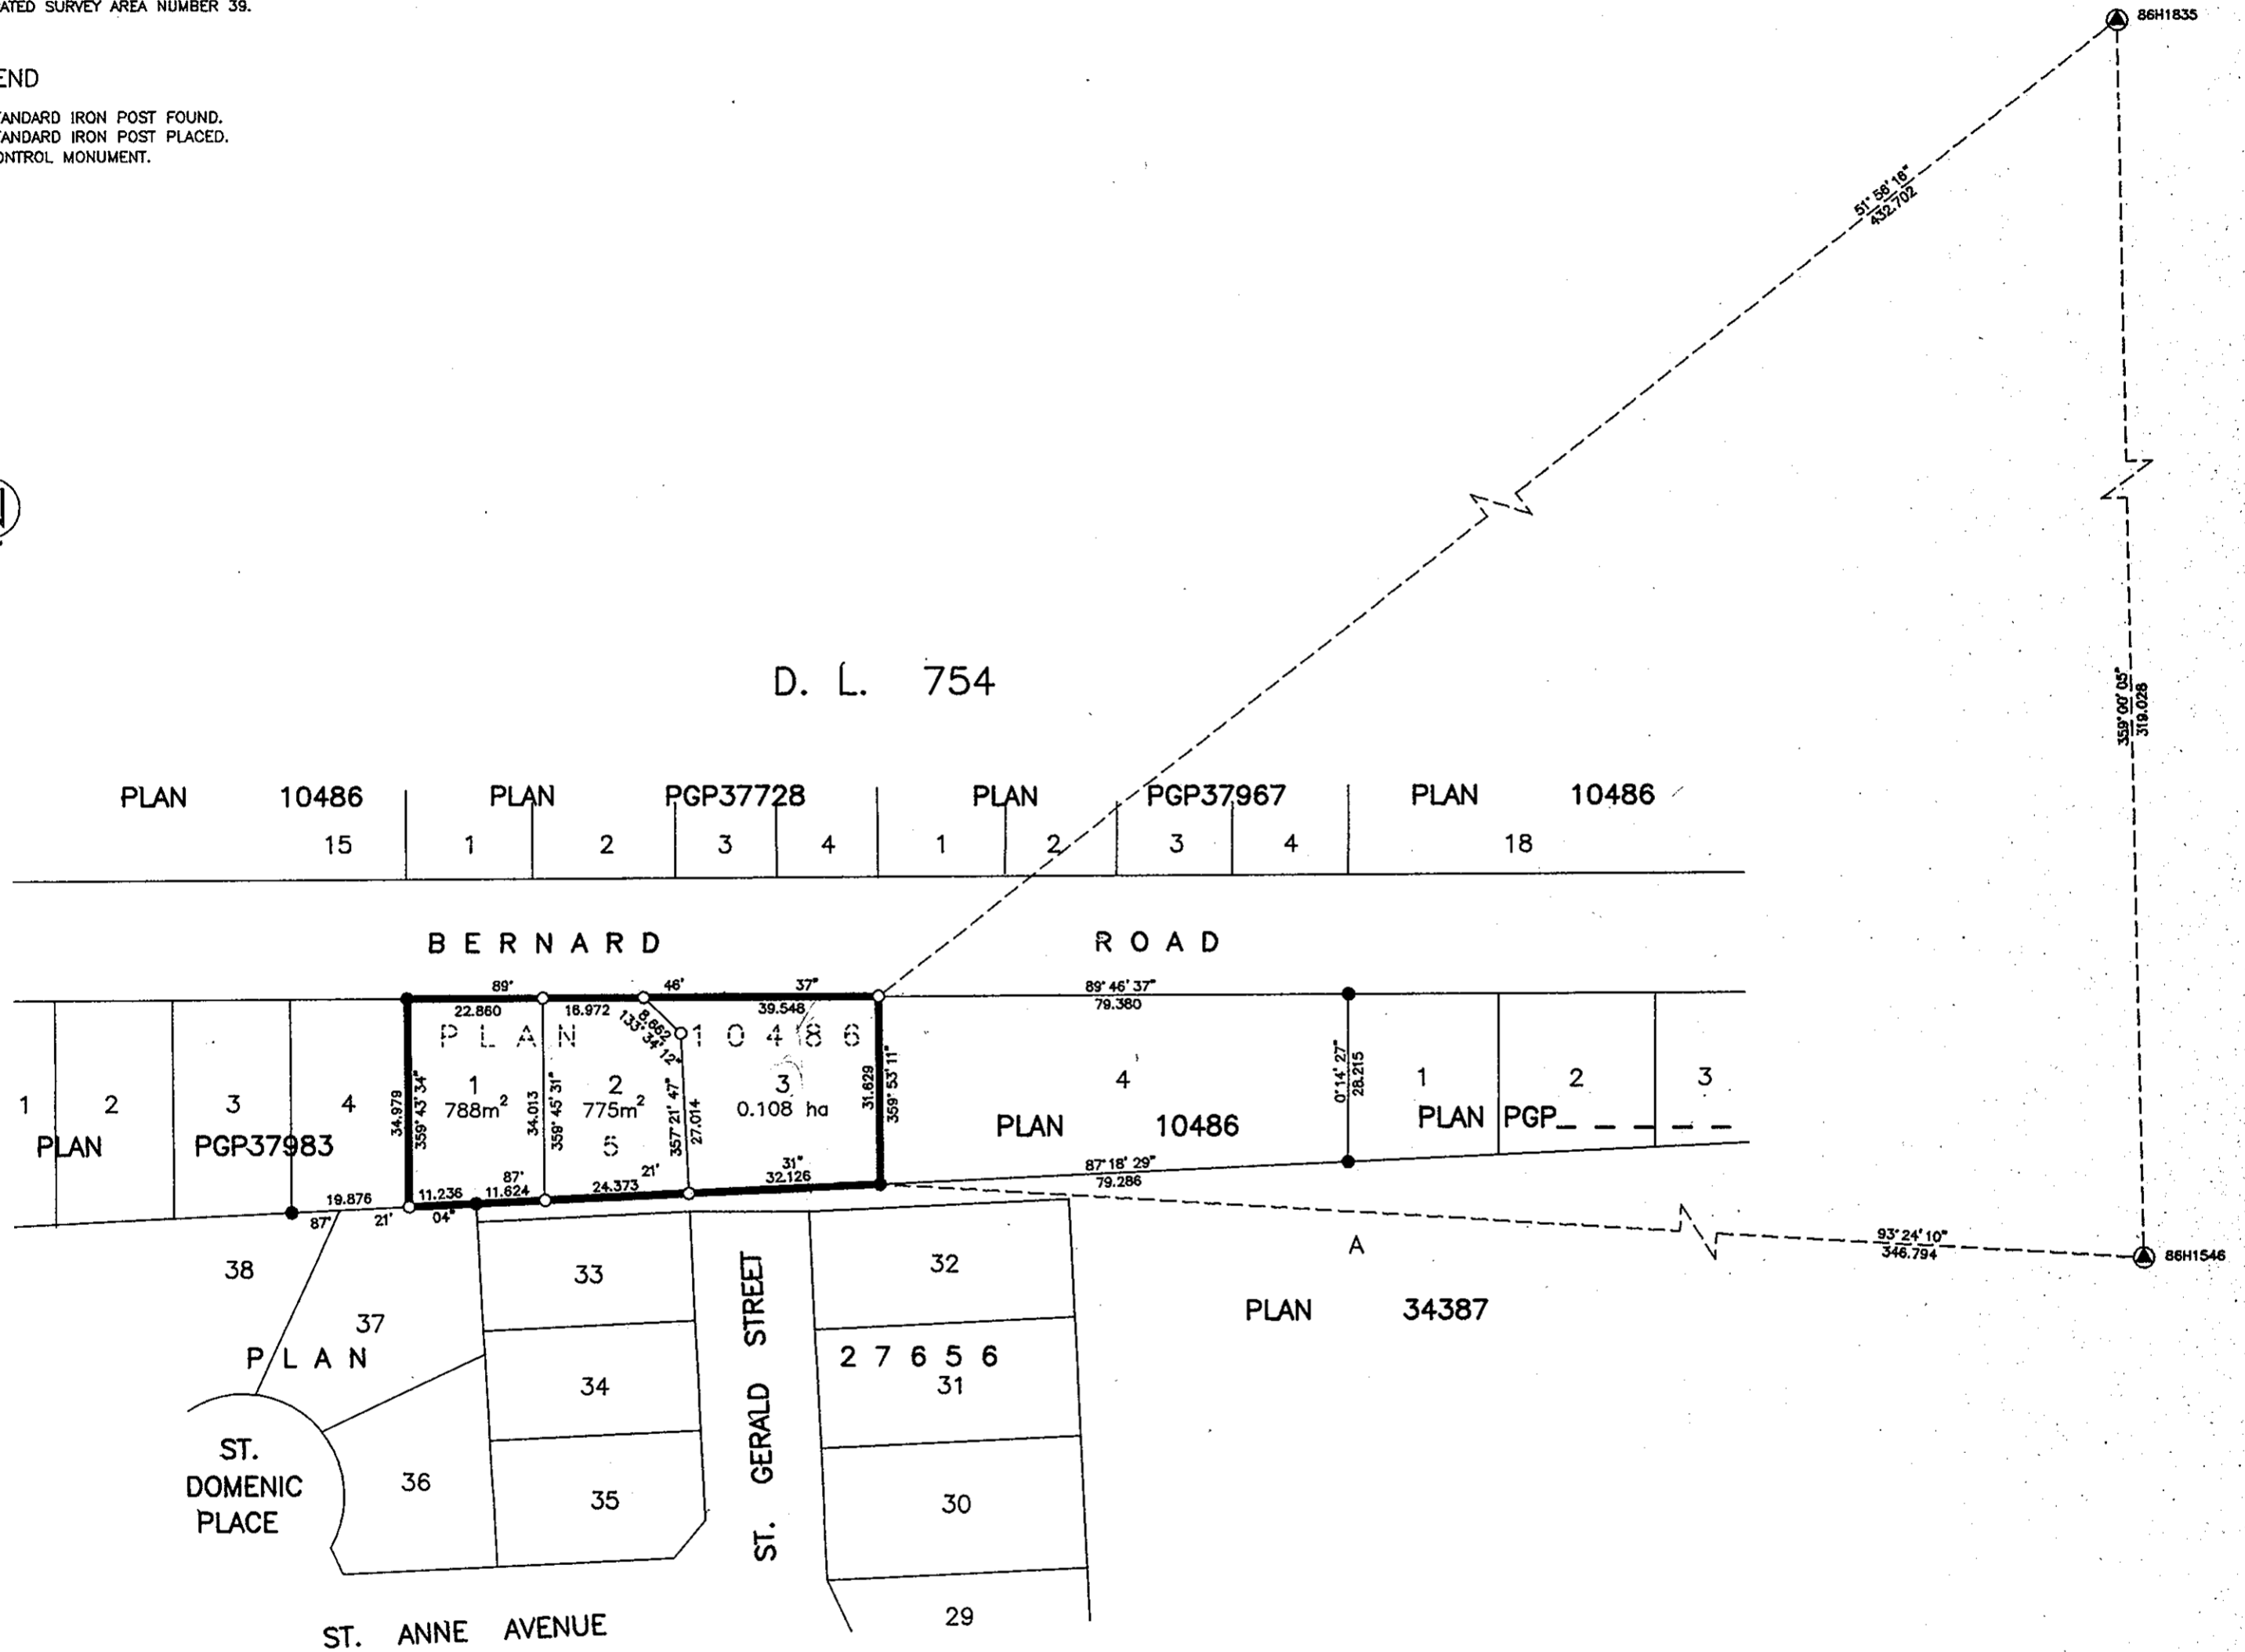

APPROVED UNDER THE LAND TITLE ACT,
THIS 10th DAY OF November, 19 94

Rayne Hallen
APPROVING OFFICER, CITY OF PRINCE GEORGE.

THIS PLAN LIES WITHIN THE FRASER-
FORT GEORGE REGIONAL DISTRICT.

I, RONALD L. JOHNS, A BRITISH COLUMBIA LAND
SURVEYOR, OF PRINCE GEORGE, IN BRITISH COLUMBIA,
CERTIFY THAT I WAS PRESENT AT AND PERSONALLY
SUPERINTENDED THE SURVEY REPRESENTED BY THIS
PLAN AND THAT THE SURVEY AND PLAN ARE CORRECT.
THE SURVEY WAS COMPLETED ON THE 21ST DAY OF
OCTOBER, 1994.

R.L. Johns
R.L. JOHNS, B.C.L.S.

Margaret Carol Haugland
OWNER: MARGARET CAROL HAUGLAND
R. E. Shier
WITNESS
R. E. SHIER
PRINT NAME
240 VICTORIA STREET
ADDRESS
PRINCE GEORGE, B.C.
LAND SURVEYING TECHNOLOGIST
OCCUPATION

R. L. JOHNS LAND SURVEYING LTD.
LEGAL AND ENGINEERING SURVEYS
240 VICTORIA STREET
PRINCE GEORGE, B. C. V2L 2J4
PHONE: (604)562-5759
FAX: (604)562-5703
94-237-S Q5-25.26