


KE 8

PLAN NO. PGP 38487

Deposited in the Land Title Office at Prince George this 06 day of DEC. 1994

REGISTRAR

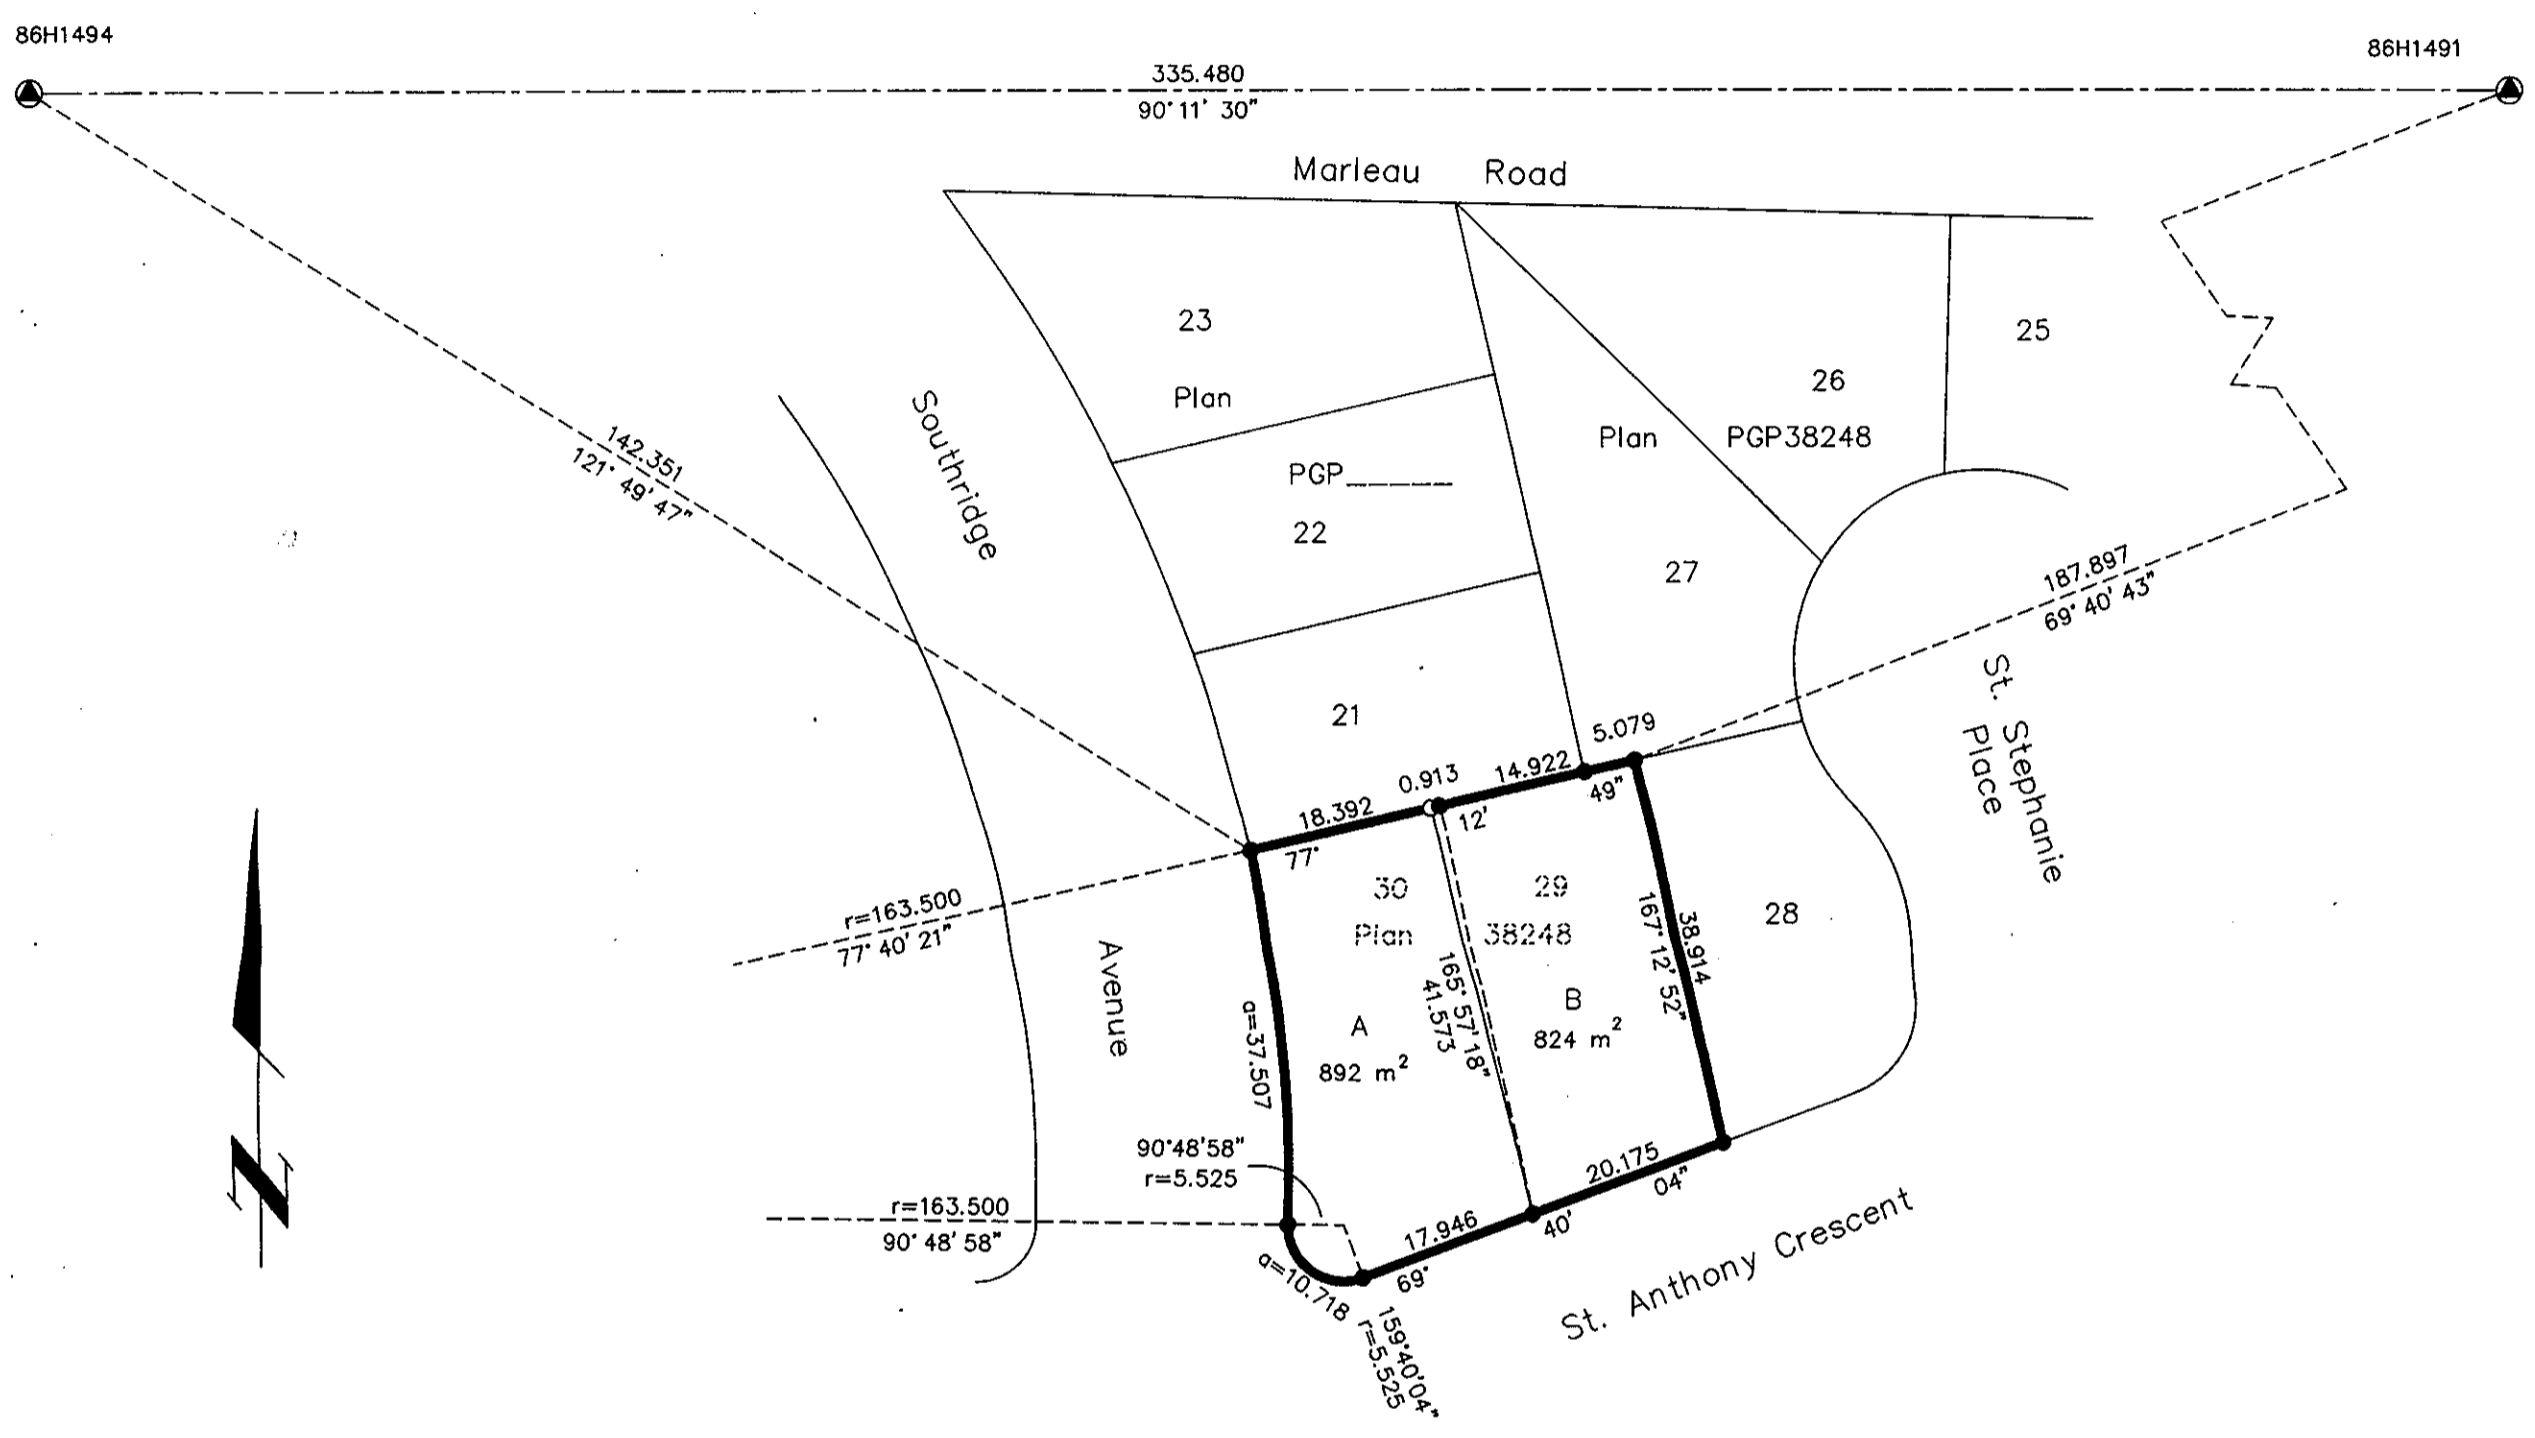

PLAN OF SUBDIVISION
OF LOTS 29 AND 30,
PLAN PGP38248, DISTRICT
LOT 2003, CARIBOO DISTRICT.
B.C.G.S. 93G.087

Scale: 1 : 750 (Distances are in metres)



Note: This plan shows ground level measured distances. Prior to computation of U.T.M. co-ordinates multiply by the combined factor 0.99949886

Grid bearings are derived from observations between control monuments 86H1494 and 86H1491, integrated survey area number 39, City of Prince George, B.C.

LEGEND

- Standard Iron Post Found
- Standard Iron Post Placed
- ⊙ Control Monument

I, Gordon Kilbride, a British Columbia Land Surveyor of Prince George in British Columbia, certify that I was present at and personally supervised the survey represented by this plan and that the survey and plan are correct. The survey was completed on the 9th day of November, 1994.

Gordon Kilbride
Gordon Kilbride, B.C.L.S.

Owner: 416358 British Columbia Ltd. Inc. #416358

Authorized Signatory: *Tony Zwierys*
Print Name: **TONY ZWIERYS**

Authorized Signatory: *Cloustra*
Print Name: **Cloustra**

Witness to both: **TRACY TOWERS**
Print Name: **TRACY TOWERS**

Address: **1430 FREEMAN ST. PRINCE GEORGE V2M 2R9**
Postal Code: **V2M 2R9**

Occupation: **LEGAL SECRETARY**

Owner: Mortgage: The Bank of Nova Scotia PG38852

Authorized Signatory: *F.V. Wager*
Print Name: **F.V. WAGER**

Authorized Signatory: *M. Ronahan*
Print Name: **M. Ronahan**

Witness to both: **Michelle Ronahan**
Print Name: **Michelle Ronahan**

Address: **2638 Lillooet St. Prince George, B.C. V2L 1S8**
Postal Code: **V2L 1S8**

Occupation: **Secretary**

Owner: Mehsem Holding Ltd. Inc. #450385

Authorized Signatory: *M. S. Dhillon*
Print Name: **MAKHAN S. DHILLON**

Authorized Signatory: *M. S. Dhillon*
Print Name: **MAKHAN S. DHILLON**

Witness to both: *Skander Hayer*
Print Name: **Skander Hayer**

Address: **1552 Quinal St. Prince George B.C.**
Postal Code: **V2L 1S8**

Occupation: **Salesman**

Approved under the Land Title Act this 21 day of November, 1994

[Signature]
Approving Officer
City of Prince George

This plan lies within the Fraser-Fort George Regional District.

KILBRIDE LAND SURVEYING LTD.
British Columbia Land Surveyors
Prince George, B.C.
Ph: (604) 562-1196 Fax: 562-3656

F.B.- UX 23 | D.L.- 2003 | REF. NO.- 940935S