
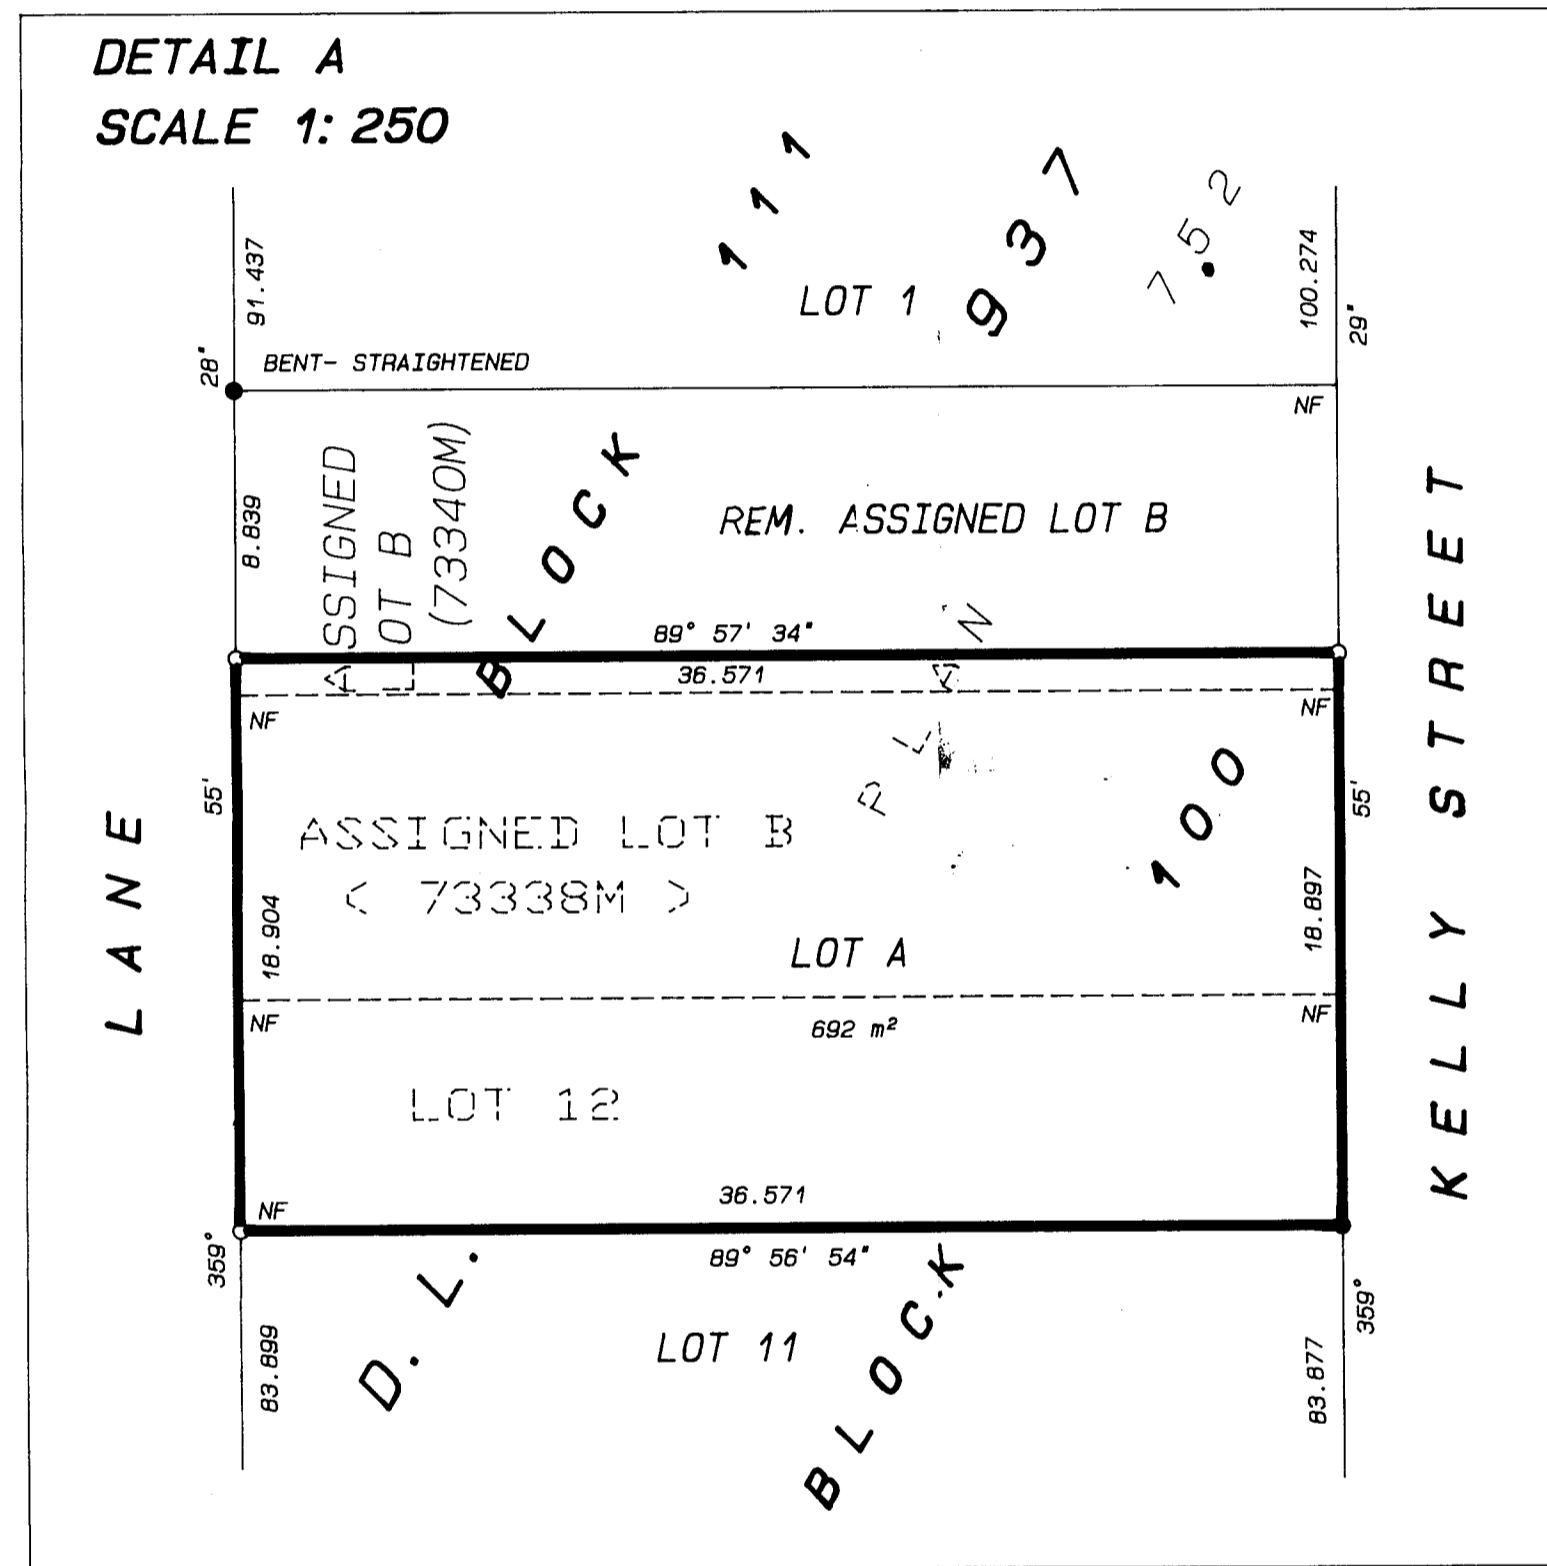


Deposited in the Land Title Office  
at Prince George B.C.  
this 11 day of April, 1995.  
B.S.  
Registrar

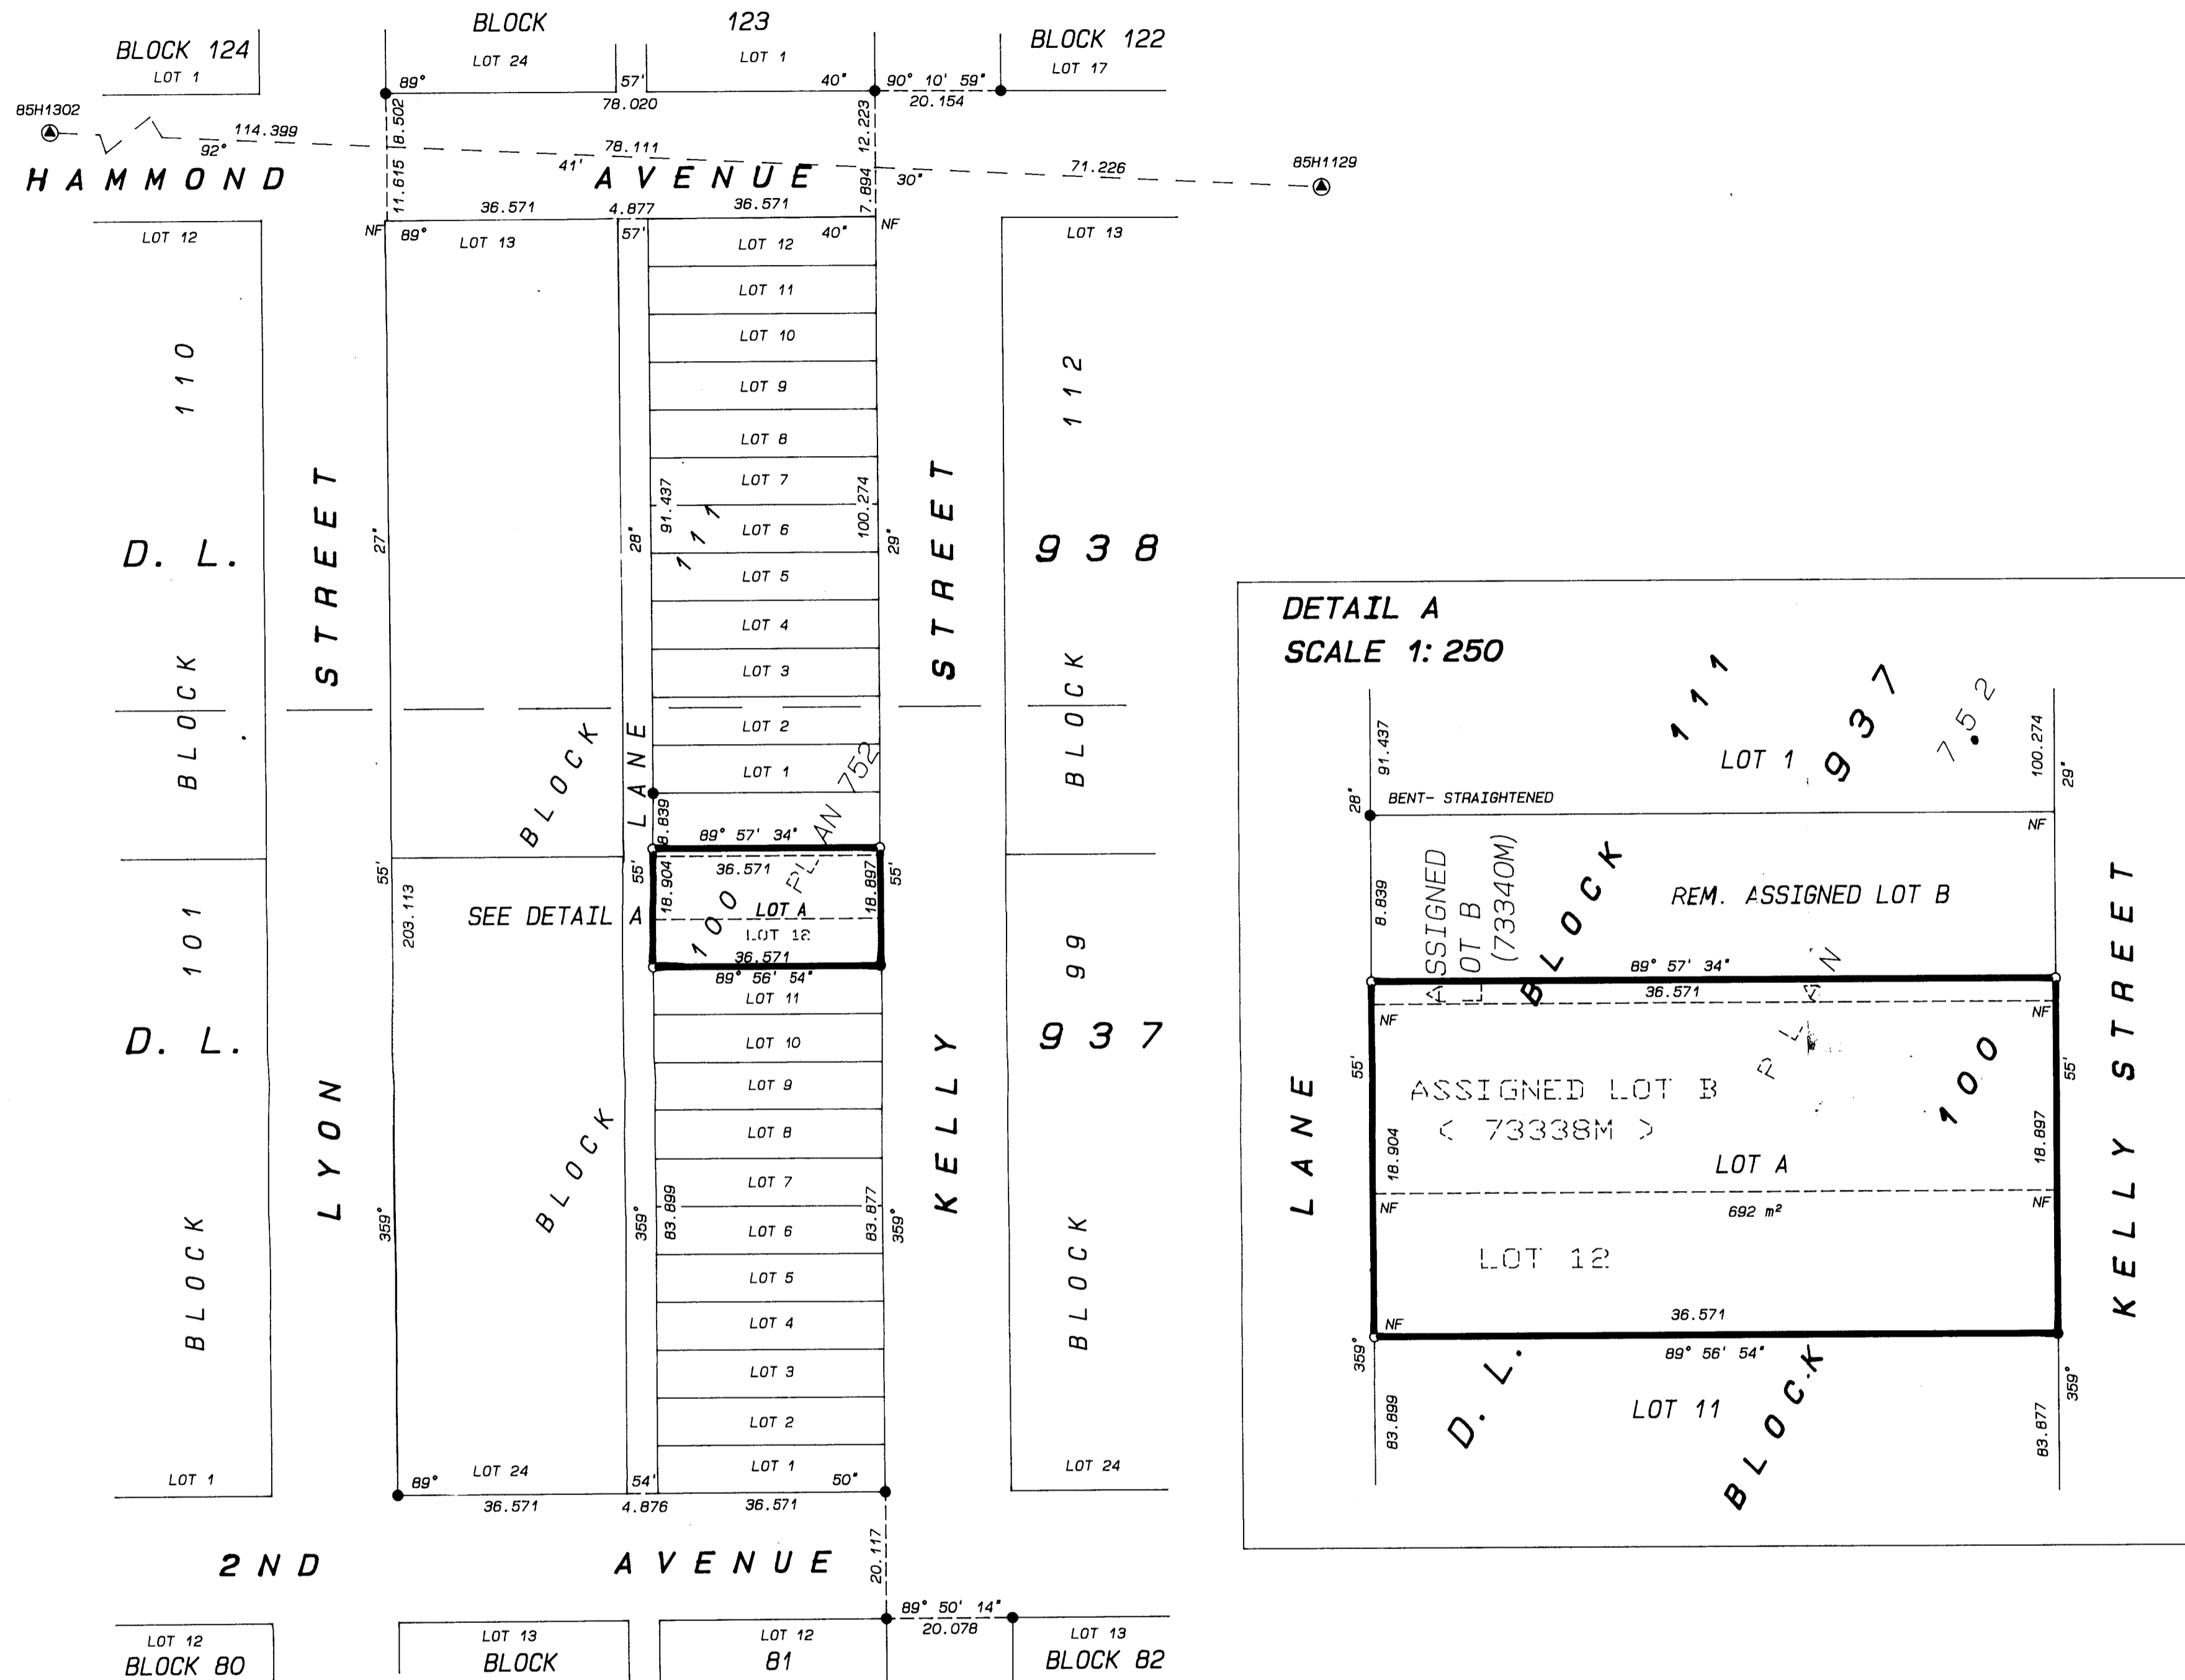

PLAN OF SUBDIVISION OF LOT 12,  
ASSIGNED LOT B (73338M), BLOCK 100,  
AND PART OF ASSIGNED LOT B (73340M),  
BLOCK 111, D.L.937, CARIBOO DISTRICT  
PLAN 752

B.C.G.S. 936.097

SCALE 1:750

LEGEND  
Grid bearings are astronomic, derived from observation between control monuments  
85H1302 and 85H1129, Integrated Survey Area Number 39.  
All distances are in metres.  
This plan shows ground-level measured distances.  
Prior to computation of U.T.M. coordinates,  
multiply by combined factor 0.99950904.  
● Standard Iron Post Found  
○ Standard Iron Post Set

Approved under the Land Title Act  
this 23<sup>rd</sup> day of November, 1994.  
[Signature]  
Approving Officer - City of Prince George  
Reapproved February 9<sup>th</sup> 1995  
[Signature]

**R.E. GOOK & ASSOCIATES**  
**B.C. & CANADA LANDS SURVEYORS**  
691 FRONT STREET \* 886 VANCOUVER STREET  
QUESNEL, B.C. V2J 2K9 PRINCE GEORGE, B.C. V2L 2P5  
PHONE: 992-2424 PRINCE GEORGE: 564-4242  
FAX: 992-3434 FAX: 564-5343  
FILE: 94-0229P6

|  |   |
|--|---|
| [Signature]<br>Owner: Alberto Maria Correia            | [Signature]<br>Owner: Bruce Alan William Morris                   |
| [Signature]<br>Owner: Maria Docarmo Dos Santos Correia | [Signature]<br>Owner: Debra Jean Lasante                          |
| [Signature]<br>Witness                                 | [Signature]<br>Witness  |
| [Signature]<br>Print Name: BRUCE MORRIS                | [Signature]<br>Print Name: ALBERTO M. CORREIA                     |
| [Signature]<br>Witness Address: 119 KELLY ST. N. P.G.  | [Signature]<br>Witness Address: 105 KELLY ST. PRINCE GEORGE, B.C. |
| [Signature]<br>Witness Occupation: BRIDGE MAN          | [Signature]<br>Witness Occupation: RETIRED                        |

This plan lies within the Fraser-Fort George Regional District.  
I, Richard E. Gook, a British Columbia land surveyor, of the city of Prince George, in British Columbia, certify that I was present at and personally supervised the survey represented by this plan, and that the survey and plan are correct. The survey was completed on the 20th day of September, 1994.  
[Signature]  
B.C.L.S.