

EXPLANATORY PLAN OF
 CONSOLIDATION OF LOT A,
 PLAN 34431 AND REM. LOT 12
 PLAN 27675, DISTRICT LOT 4039,
 CARIBOO DISTRICT.

PLAN NO. PGP 41813.

Deposited in the Land Title Office at Prince
 George this 14 day of Nov 1997

Pursuant to Section 100(1)(b) of the
 Land Title Act.


----- LK -----
 REGISTRAR

B.C.G.S. 93G.097

Scale: 1 : 750 (Distances are in metres)



Bearings are astronomic, derived from
 Plan 34431.
 Bearings from Plan 27675 are rotated +0°01'10"
 so the north boundary of Lot 12 = 83°36'00"

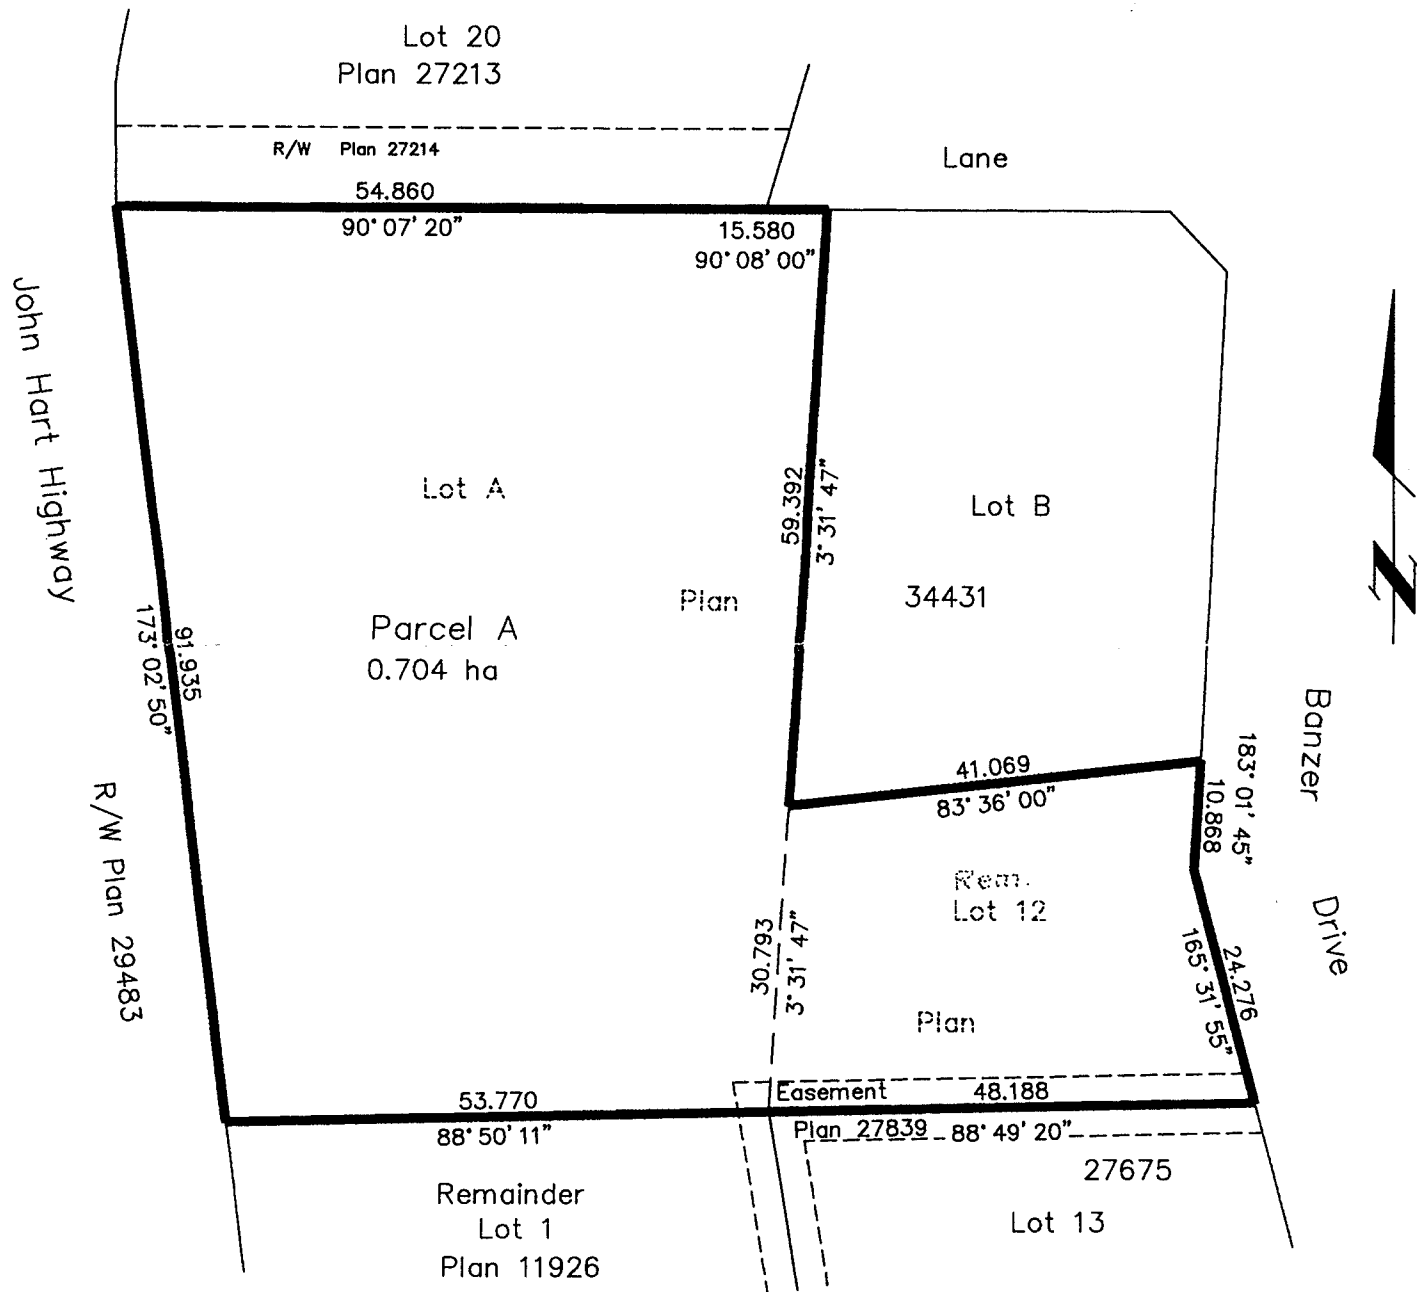

Certified Correct, according to
 Land Title Office Records.
 This 13th day of November, 1997.

Owner:

Raymond Leo Fortier
 Raymond Leo Fortier

Gordon Kilbride
 Witness

Gordon Kilbride
 Print Name

324 Vancouver St
 Address

Prince George V2L 2M9
 Postal Code

B.C. Land Surveyor
 Occupation

Gordon Kilbride
 Gordon Kilbride, B.C.L.S.
 LTO Client No. 010909

This plan lies within the Fraser-Fort
 George Regional District.

KILBRIDE LAND SURVEYING LTD. British Columbia Land Surveyors Prince George, B.C. Ph: (250) 562-1196 Fax: 562-3656		
F.B. -	D.L.- 4039	FILE No. 970886