

EXPLANATORY PLAN OF CONSOLIDATION OF LOT 1, PLAN 21077, DISTRICT LOTS 8173 AND 8180, LOT 1, PLAN 21078, DISTRICT LOTS 1430 AND 8172, LOT A, PLAN PGP40385, DISTRICT LOT 8176 AND PARCEL 1, PLAN PGP\_\_\_\_\_, DISTRICT LOT 8180, CARIBOO DISTRICT.

PLAN NO. PGP 43619

Deposited in the Land Title Office at Prince George this 4 day of Feb 1999


REGISTRAR

PREPARED PURSUANT TO SECTION 100(1)(b) OF THE LAND TITLE ACT.  
B.C.G.S. 93G.087

Scale: 1 : 2000 (Distances are in metres)



NOTE  
Plan 21077 swung 0D22°13" counter clockwise  
Plan 21078 swung 0d21°18" counter clockwise

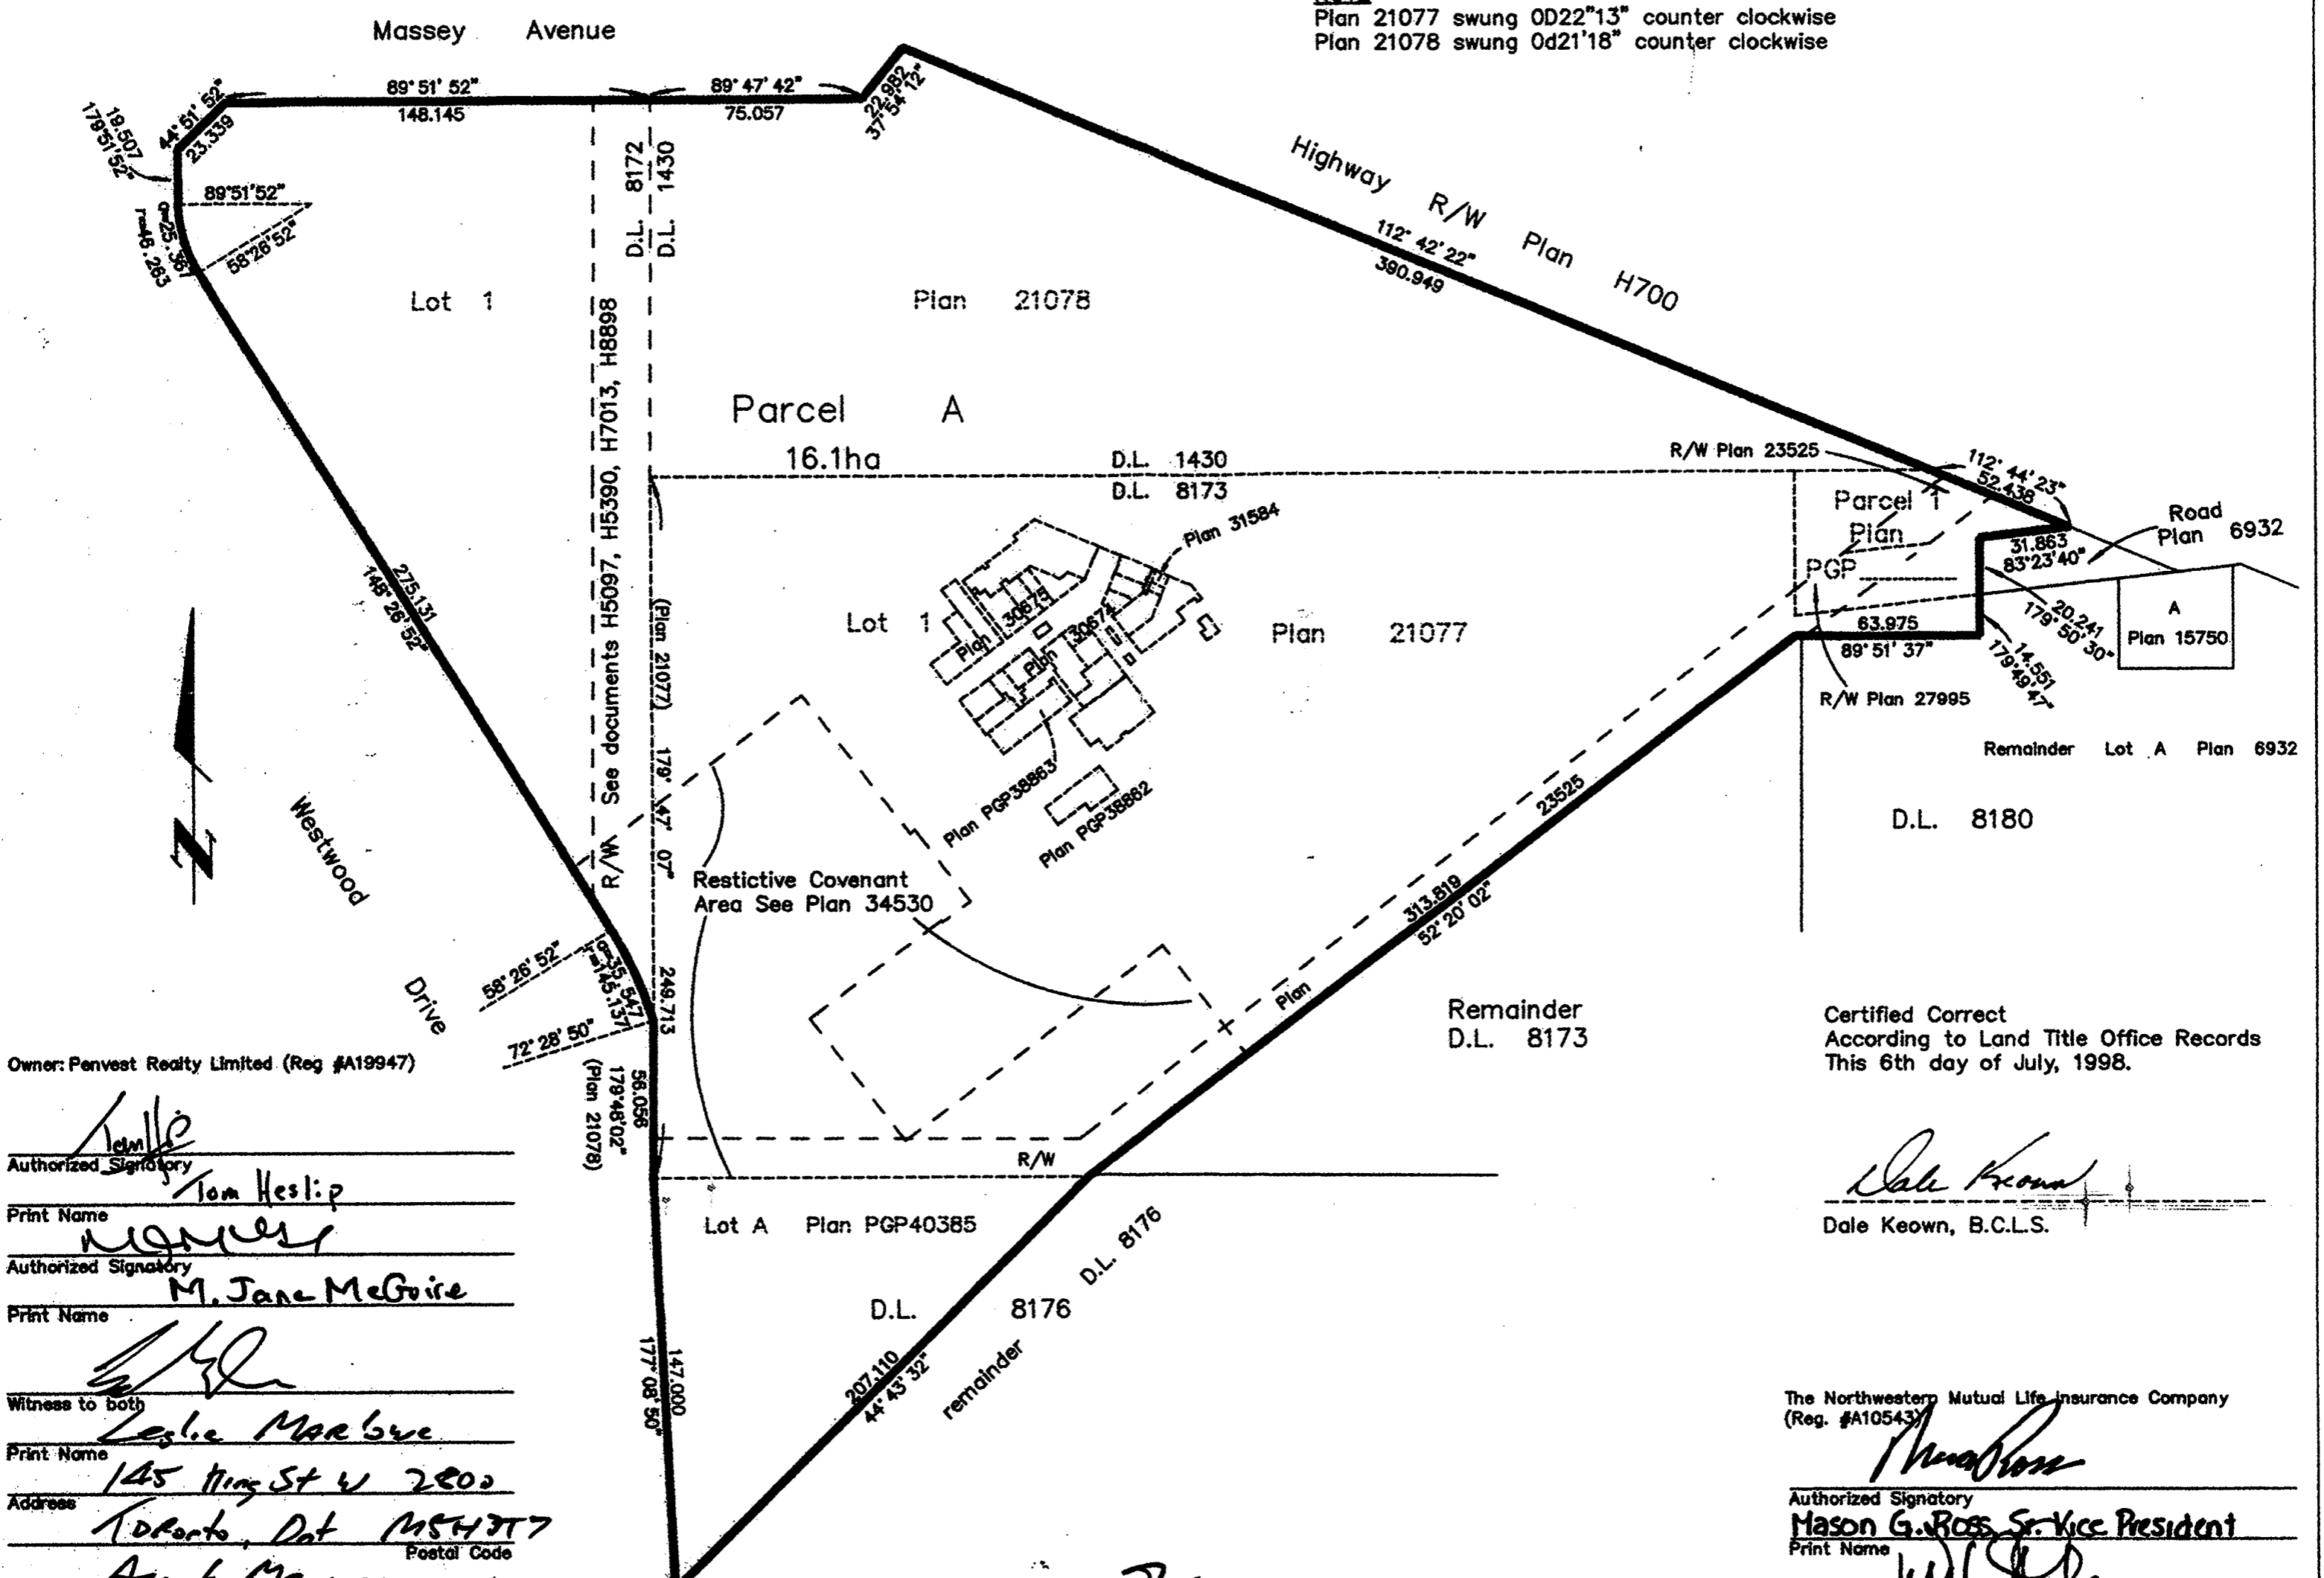

Owner: Panvest Realty Limited (Reg #A19947)  
Authorized Signatory: Tom Heslop  
Print Name: Tom Heslop  
Authorized Signatory: M. Jane McGuire  
Print Name: M. Jane McGuire  
Witness to both: Leslie Marlene  
Print Name: Leslie Marlene  
Address: 145 King St W 2E02  
Toronto, Ont M5H 3T7  
Occupation: Asset Manager  
Owner: Kelfor Holdings Ltd. (Inc #103639)  
Authorized Signatory: GEORGE SHANK  
Print Name: GEORGE SHANK  
Authorized Signatory: K.E. NIXON  
Print Name: K.E. NIXON  
Witness to both: Alastair G. Miller  
Print Name: Alastair G. Miller  
Address: 1100-925 West Georgia Street  
Vancouver, B.C. V6C 3L2  
Occupation: Solicitor

Authorized Signatory: [Signature]  
Print Name: [Name]  
I HAVE THE AUTHORITY TO BIND THE CORPORATION  
Authorized Signatory: [Signature]  
Print Name: [Name]  
Witness to both: NOEL LOW AN KEE  
Print Name: NOEL LOW AN KEE  
Address: 1110-1140 WEST PENDER ST.  
VANCOUVER BC V6M 1G5  
Occupation: ASST. MANAGER

The Mutual-Life Assurance Company of Canada  
Authorized Signatory: [Signature]  
Print Name: [Name]  
I HAVE THE AUTHORITY TO BIND THE CORPORATION  
Authorized Signatory: [Signature]  
Print Name: [Name]  
Witness to both: NOEL LOW AN KEE  
Print Name: NOEL LOW AN KEE  
Address: VANCOUVER BC V6M1G5  
Occupation: ASST. MANAGER

Certified Correct  
According to Land Title Office Records  
This 6th day of July, 1998.  
Authorized Signatory: [Signature]  
Print Name: Dale Keown, B.C.L.S.  
The Northwestern Mutual Life Insurance Company (Reg. #A10543)  
Authorized Signatory: [Signature]  
Print Name: Mason G. Ross, Sr. Vice President  
Authorized Signatory: [Signature]  
Print Name: Warren L. Smith, Jr., Assistant Secretary  
Witness to both: Janet M. Szukalski  
Print Name: Janet M. Szukalski  
Address: 720 E. Wisconsin Avenue  
Milwaukee, WI 53202  
Occupation: Notary Public - Documentation Specialist  
This plan lies within the Fraser-Fort George Regional District.  
KILBRIDE LAND SURVEYING LTD.  
British Columbia Land Surveyors  
Prince George, B.C.  
Ph: (604) 562-1196 Fax: 562-3656  
F.B.- D.L.- 1430 REF. NO.- 980221EX