

# PLAN NO. PGP 43644


REFERENCE PLAN OF CONSOLIDATION  
 OF LOTS 3 AND 4, AMENDED  
 LOTS 5 AND 7 AND LOT 8,  
 BLOCK 17, PLAN 701,  
 DISTRICT LOT 934,  
 CARIBOO DISTRICT.  
 Pursuant to Section 100(1)(B)  
 of the Land Title Act.  
 B.C.G.S. 93G.097

Deposited in the Land Title Office at Prince  
 George this 12 day of February 1999

*"P.K."*  
 REGISTRAR

PN5273

PID #024-390577

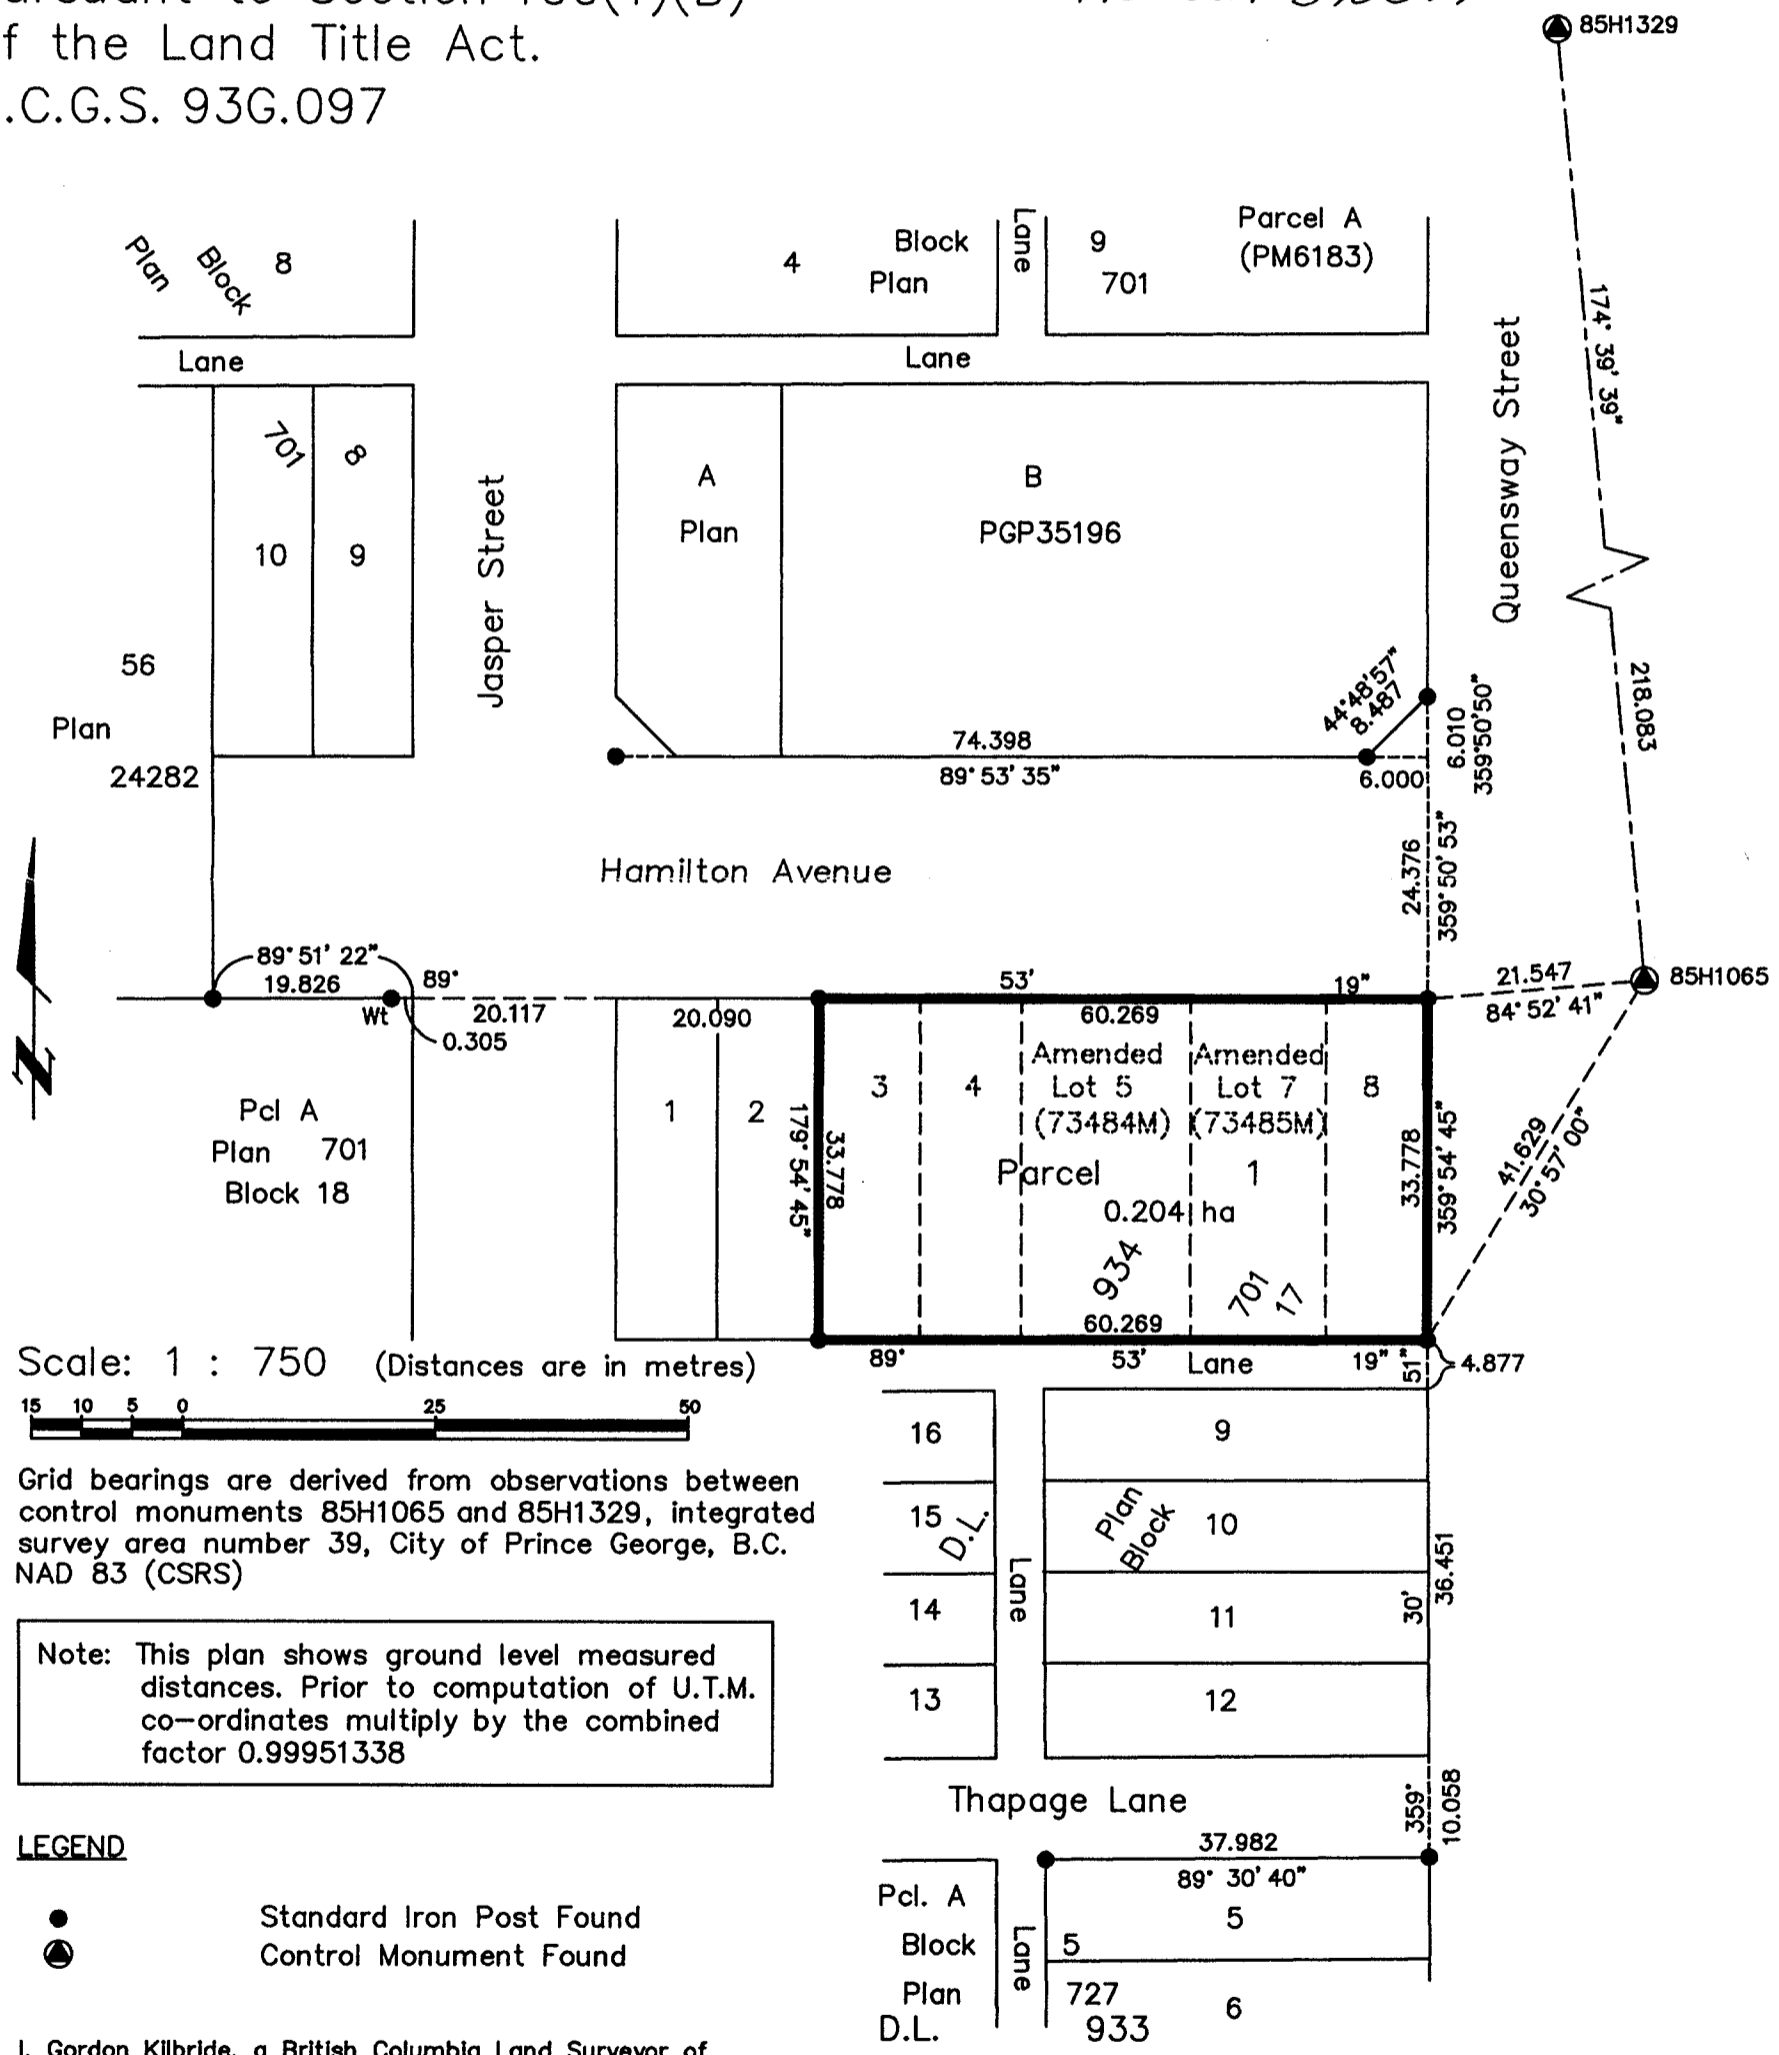

Scale: 1 : 750 (Distances are in metres)

Grid bearings are derived from observations between control monuments 85H1065 and 85H1329, integrated survey area number 39, City of Prince George, B.C. NAD 83 (CSRS)

Note: This plan shows ground level measured distances. Prior to computation of U.T.M. co-ordinates multiply by the combined factor 0.99951338

**LEGEND**

- Standard Iron Post Found
- ⊙ Control Monument Found

I, Gordon Kilbride, a British Columbia Land Surveyor of Prince George in British Columbia, certify that I was present at and personally supervised the survey represented by this plan and that the survey and plan are correct. The survey was completed on the 5th day of January, 1999.

*Gordon Kilbride*  
 Gordon Kilbride, B.C.L.S.

This plan lies within the Fraser-Fort George Regional District.

**KILBRIDE LAND SURVEYING LTD.**  
 British Columbia Land Surveyors  
 Prince George, B.C.  
 Ph: (250) 562-1196 Fax: 562-3656

F.B.- W138	D.L.- 934	File No. - 980459C
------------	-----------	--------------------