
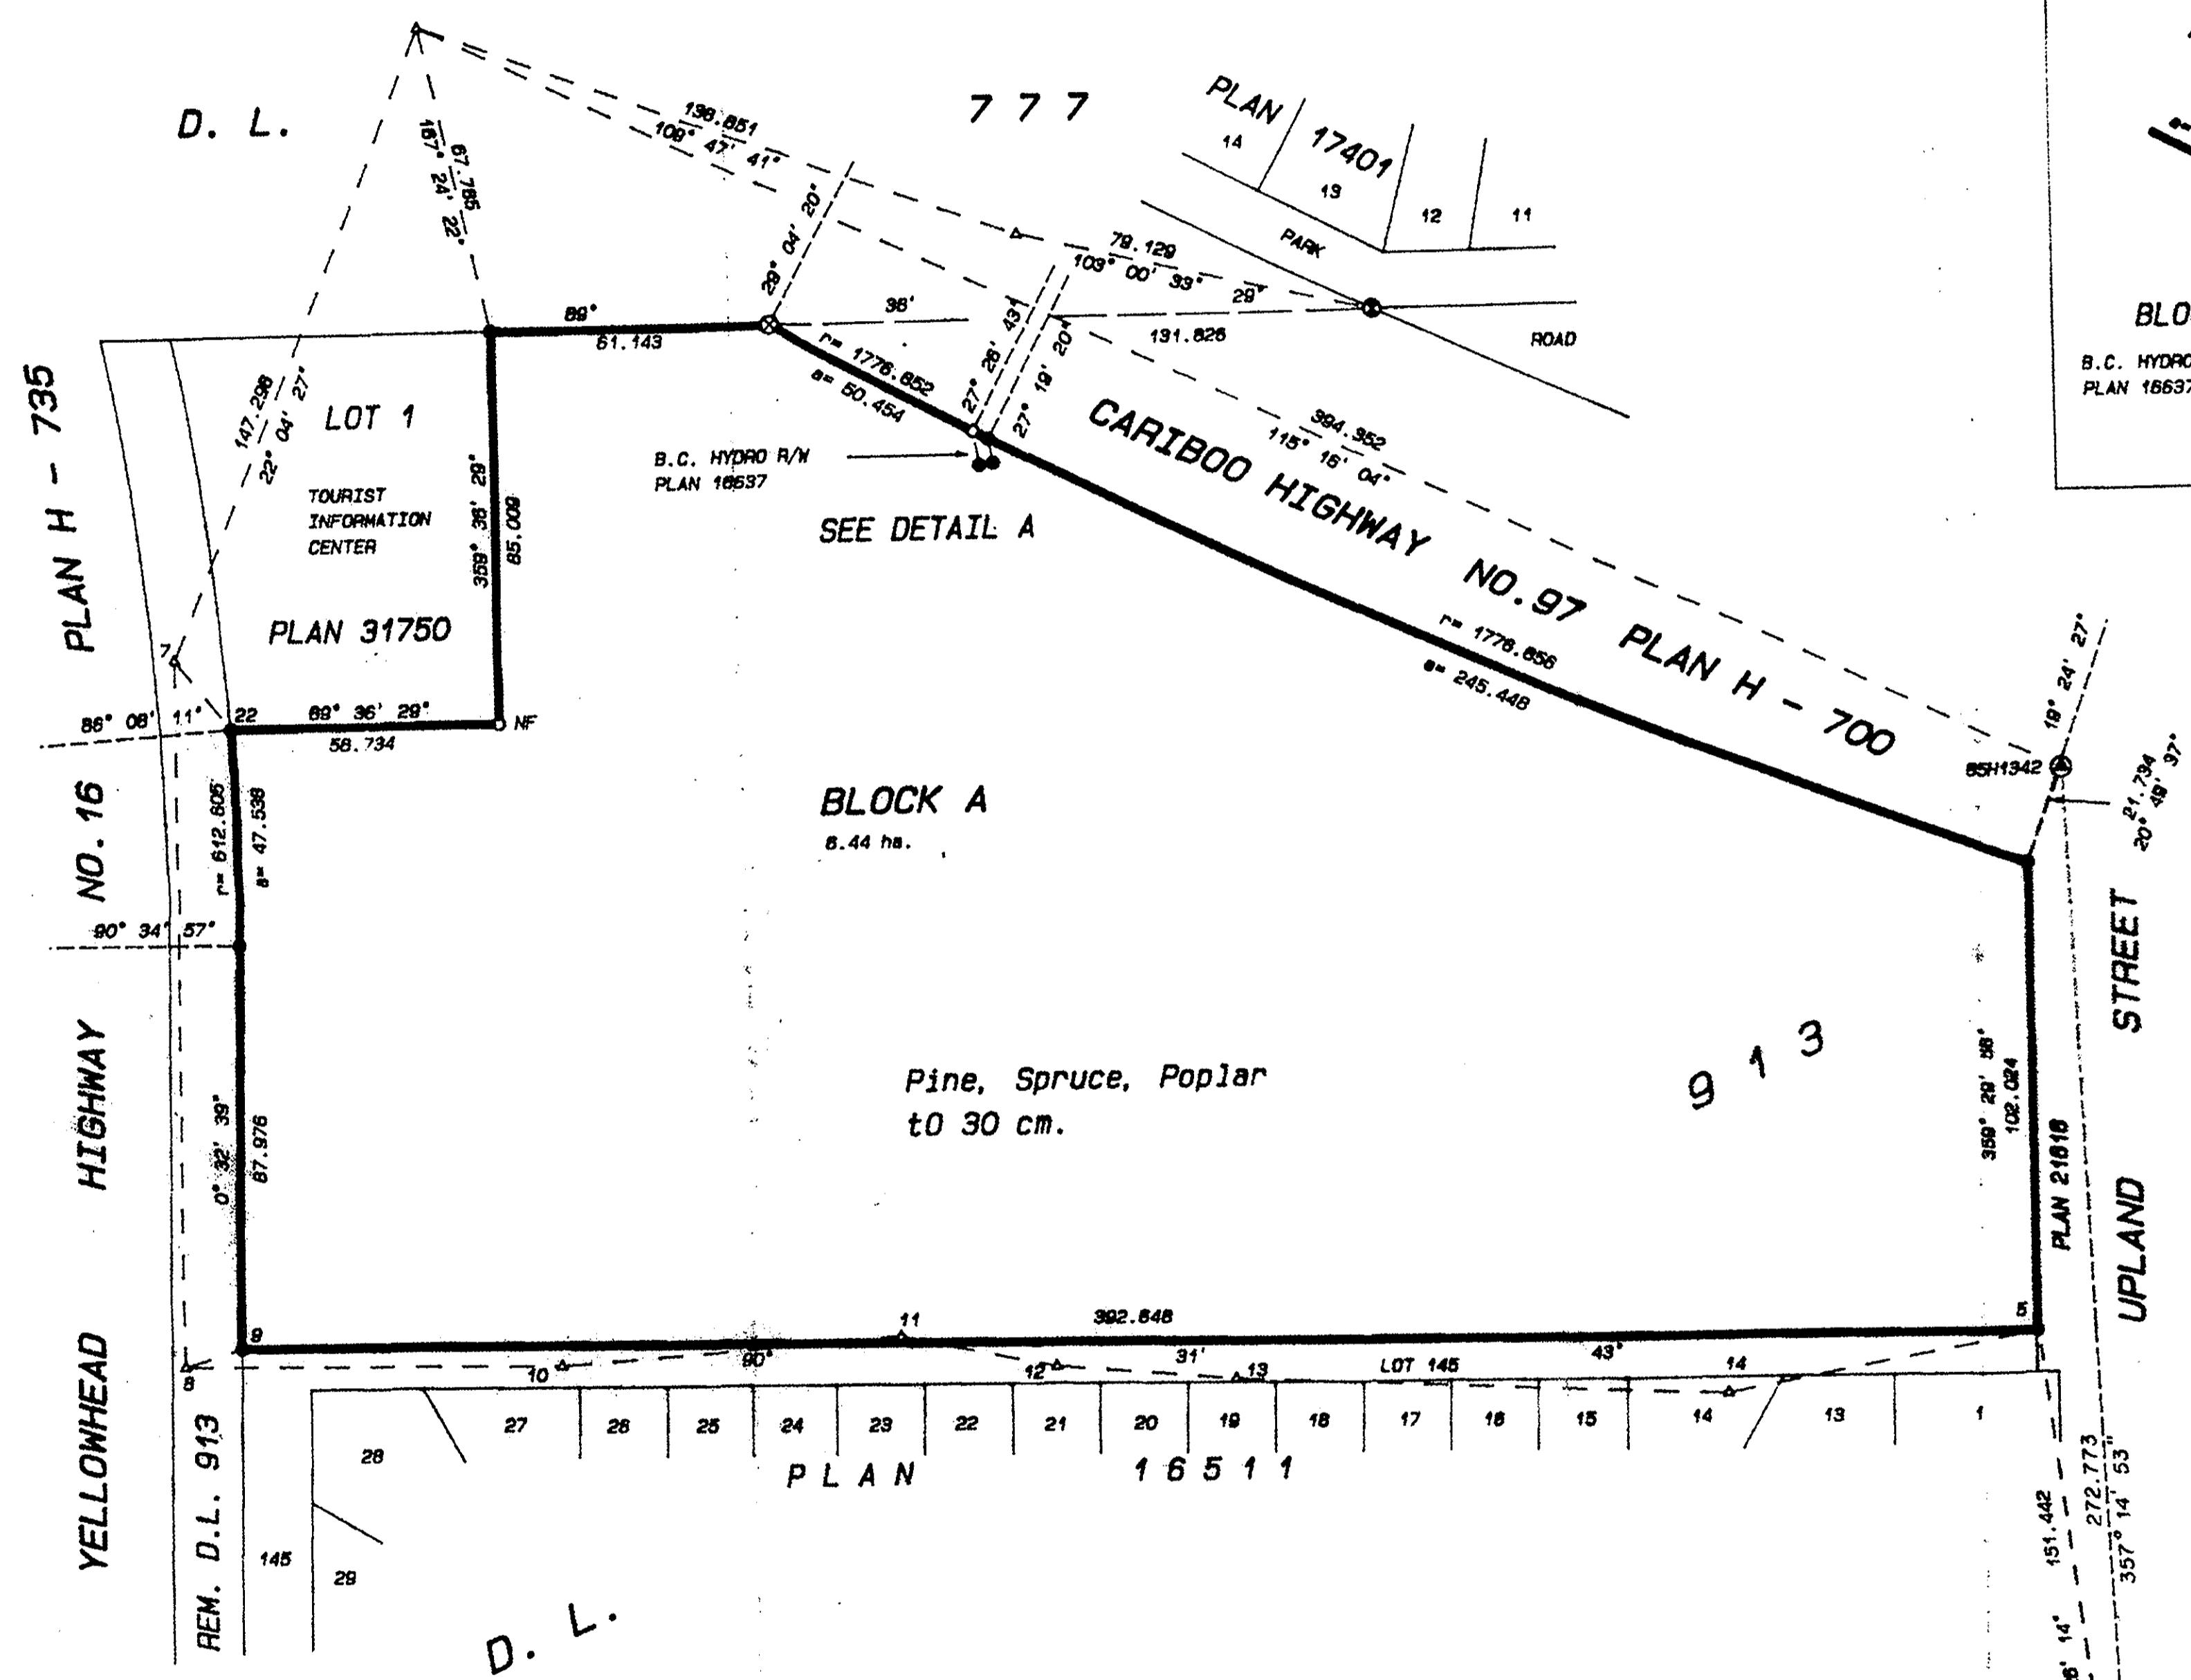


Deposited in the Land Title Office at Prince George, B. C.,
this 23 day of Sept, 1999


Linda J. Kilbride / dg
Registrar

Pursuant to Section 59, Land Title Act
PN35624

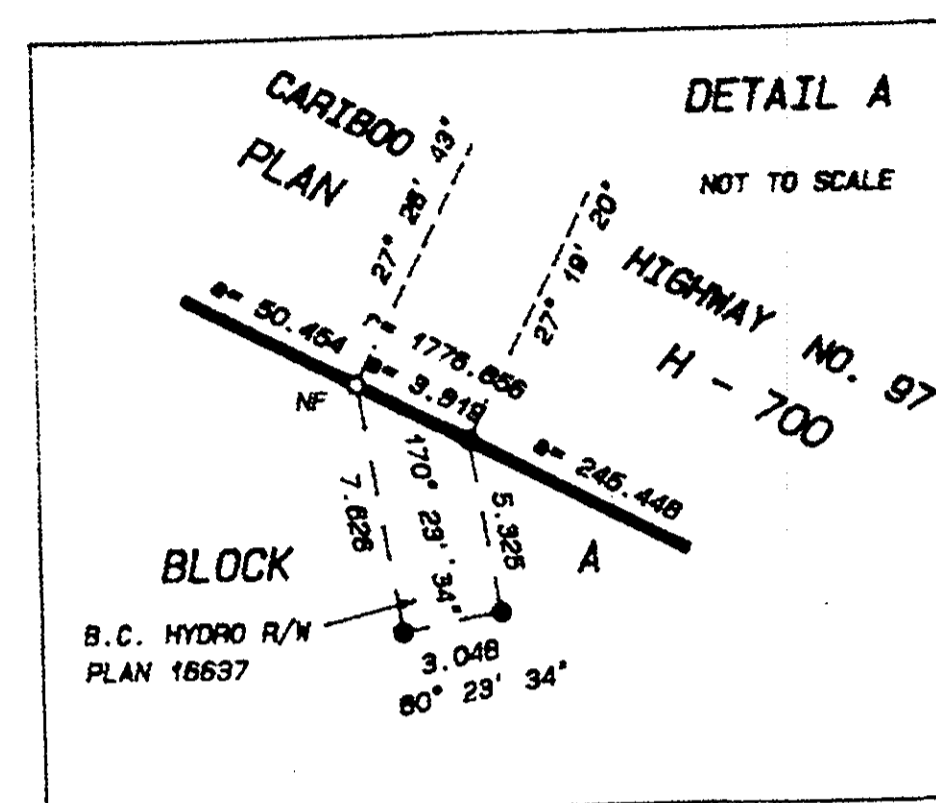

SURVEY PLAN OF
BLOCK A, D.L. 913,
CARIBOO DISTRICT B.C.G.S. 936.087

SCALE 1: 1250

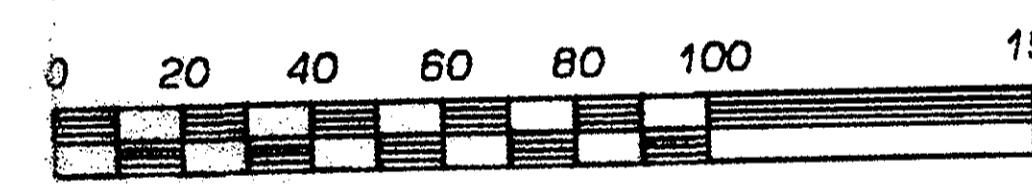

LEGEND Grid bearings are derived from observations between control monuments 65H1342 and 65H1113. Integrated Survey Area Number 36, City of Prince George.

This plan shows ground-level measured distances. Prior to computation of U.T.M. coordinates multiply by combined factor of 0.99951066.

- Standard Iron Post Found
- Standard Iron Post Set
- ⊗ Standard Capped Post Set
- ▲ Traverse Hub Set
- ⊕ Standard Capped Post Found
- All distances are in metres.
- ⊙ Integrated Survey Area Control Monument

TRAVERSE TABLE

COURSE	BEARING	DISTANCE
7 to 8	178°57'20"	184.410
7 to 22	141°29'51"	19.249
8 to 9	72°39'52"	12.078
8 to 10	80°51'56"	82.170
10 to 11	88°07'39"	75.320
11 to 12	101°49'58"	34.444
12 to 13	94°50'00"	39.113
13 to 14	82°48'36"	108.799
14 to 5	80°05'53"	89.384

Richard E. Gook, a British Columbia land surveyor, of the city of Prince George, in British Columbia, certify that I was present and personally supervised the survey represented by this plan, and that the survey and plan are correct. The survey was completed on the 30th day of November, 1996.

B.C.L.S.

I hereby certify that this is a true copy of the official plan of Block A of District Lot 913, Cariboo District shown outlined hereon and on deposit with the Surveyor General and numbered 10 Tube 1745.

Richard E. Gook
Surveyor General, Victoria, B. C.
September 16, 1999

OFFICIAL PLAN
CONFIRMED UNDER SECTION 67
LAND ACT

Richard E. Gook
Surveyor General (Acting)
Victoria, B.C., January 20, 1997.

F.B. 23/97

This plan lies within the Fraser-Fort-George Regional District.

R.E. GOOK & ASSOCIATES
B.C. & CANADA LANDS SURVEYORS
881 FRONT STREET
QUEBEC, B.C. V2J 2K9
PHONE: 262-2424
FAX: 362-3434
806 VANCOUVER STREET
PRINCE GEORGE, B.C. V2L 2P5
PHONE: 554-4242
FAX: 564-5343

10 T 1745