

Deposited in the Land Title Office at Prince George this 27 day of NOVEMBER, 2000.

REGISTRAR *[Signature]*

REFERENCE PLAN OF ROAD DEDICATION OVER LOT 1 AND THE W. 1/2 AND THE E. 1/2 OF LOT 6, ALL OF BLOCK 10, AND THE W. 1/2 OF LOT 5 AND THE E. 1/2 OF LOT 1, BOTH OF BLOCK 11, AND OVER PART OF E. 1/2 OF LOT 1, W. 1/2 OF LOT 2, E. 1/2 OF LOT 2 AND W. 1/2 OF LOT 3, ALL OF BLOCK 20 AND PART OF W. 1/2 OF LOT 6, E. 1/2 OF LOT 6, E. 1/2 OF LOT 5, E. 1/2 OF LOT 2, W. 1/2 OF LOT 2, AND W. 1/2 OF LOT 1, ALL OF BLOCK 11 AND W. 1/2 OF LOT 5, W. 1/2 OF LOT 2, BOTH OF BLOCK 10, AND PARTS OF LOT 6 AND LOT 1 OF BLOCK 1, ALL OF PLAN 837, D.L. 2508, AND PART OF REMAINDER OF D.L. 2607, CARIBOO DISTRICT. Pursuant to Section 107 of the Land Title Act. B.C.G.S. 93G.096

Scale: 1 : 2500 (Distances are in metres)



Note: This plan shows ground level measured distances. Prior to computation of U.T.M. co-ordinates multiply by the combined factor 0.99950684

Grid bearings are derived from observations between control monuments 85H1310 and 85H1206, integrated survey area number 39, City of Prince George, B.C. Grid bearings are not NAD83(CSRs) because the survey was substantially completed in 1995.

- Legend: Standard Concrete Post Found, Standard Concrete Post Placed, Standard Capped Post Found, Standard Capped Post Placed, Standard Iron Post Found, Standard Iron Post Placed, Control Monument Found

I, Gordon Kilbride, a British Columbia Land Surveyor of Prince George in British Columbia, certify that I was present at and personally supervised the survey represented by this plan and that the survey and plan are correct. The survey was completed on the 20 day of December, 1995.

*Gordon Kilbride* Gordon Kilbride, B.C.L.S.

Inspected this 19th day of October, 1999.

*Gordon Kilbride* Gordon Kilbride, B.C.L.S.



BOOK OF REFERENCE table with columns for DESCRIPTION and AREA, listing various lots and blocks with their respective areas and checkmarks.

The public highway through Crown land shown hereon is dedicated pursuant to Section 9(1) of the Ministry of Lands, Parks and Housing Act.

*[Signature]* for Minister of Environment, Lands and Parks, Victoria, B.C. MARCH 5, 2001.

Approved under the Land Title Act this 22nd day of February, 2001.

*[Signature]* Approving Officer City of Prince George

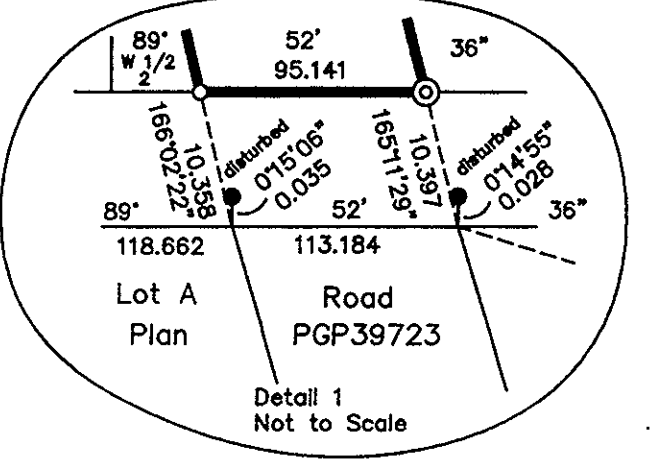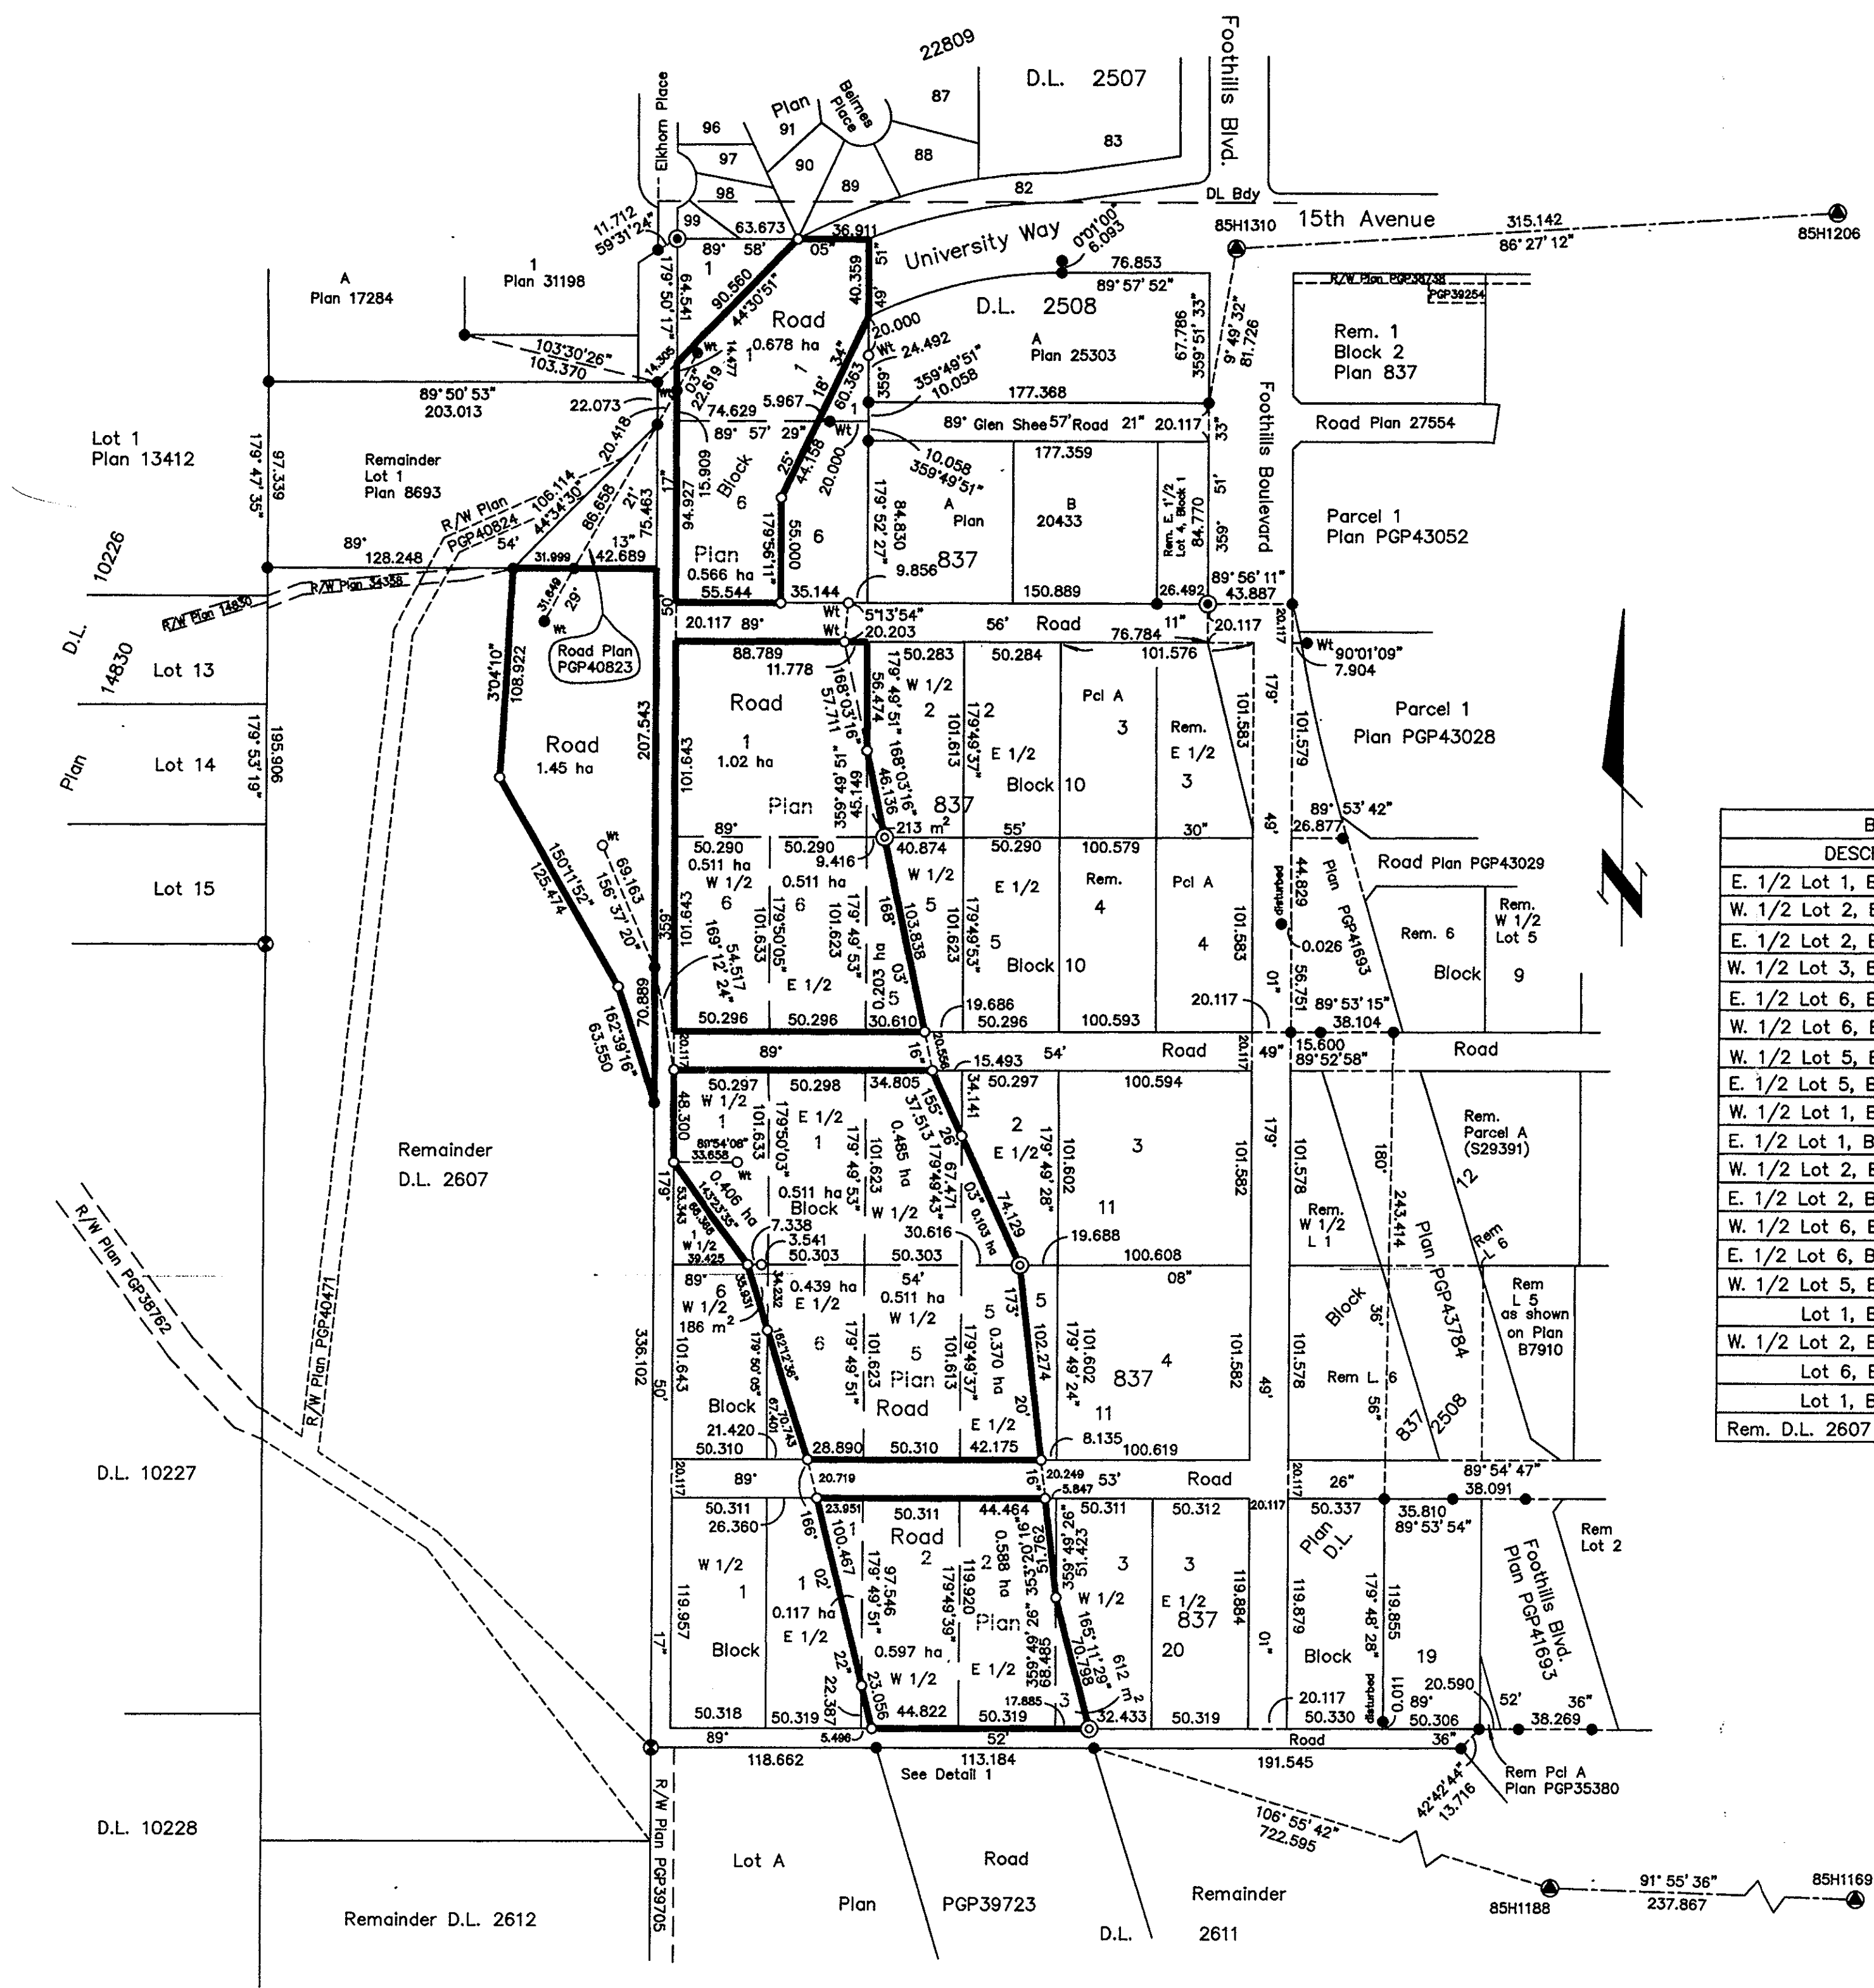

within the Fraser-Fort al District.

SURVEYING LTD. Land Surveyors 16, B.C. Fax: 562-3656 FILE No. 940946-4