


PLAN NO. PGP 46593

Deposited in the Land Title Office at Prince George this 19 day of *mar* 2001.

LK

REGISTRAR

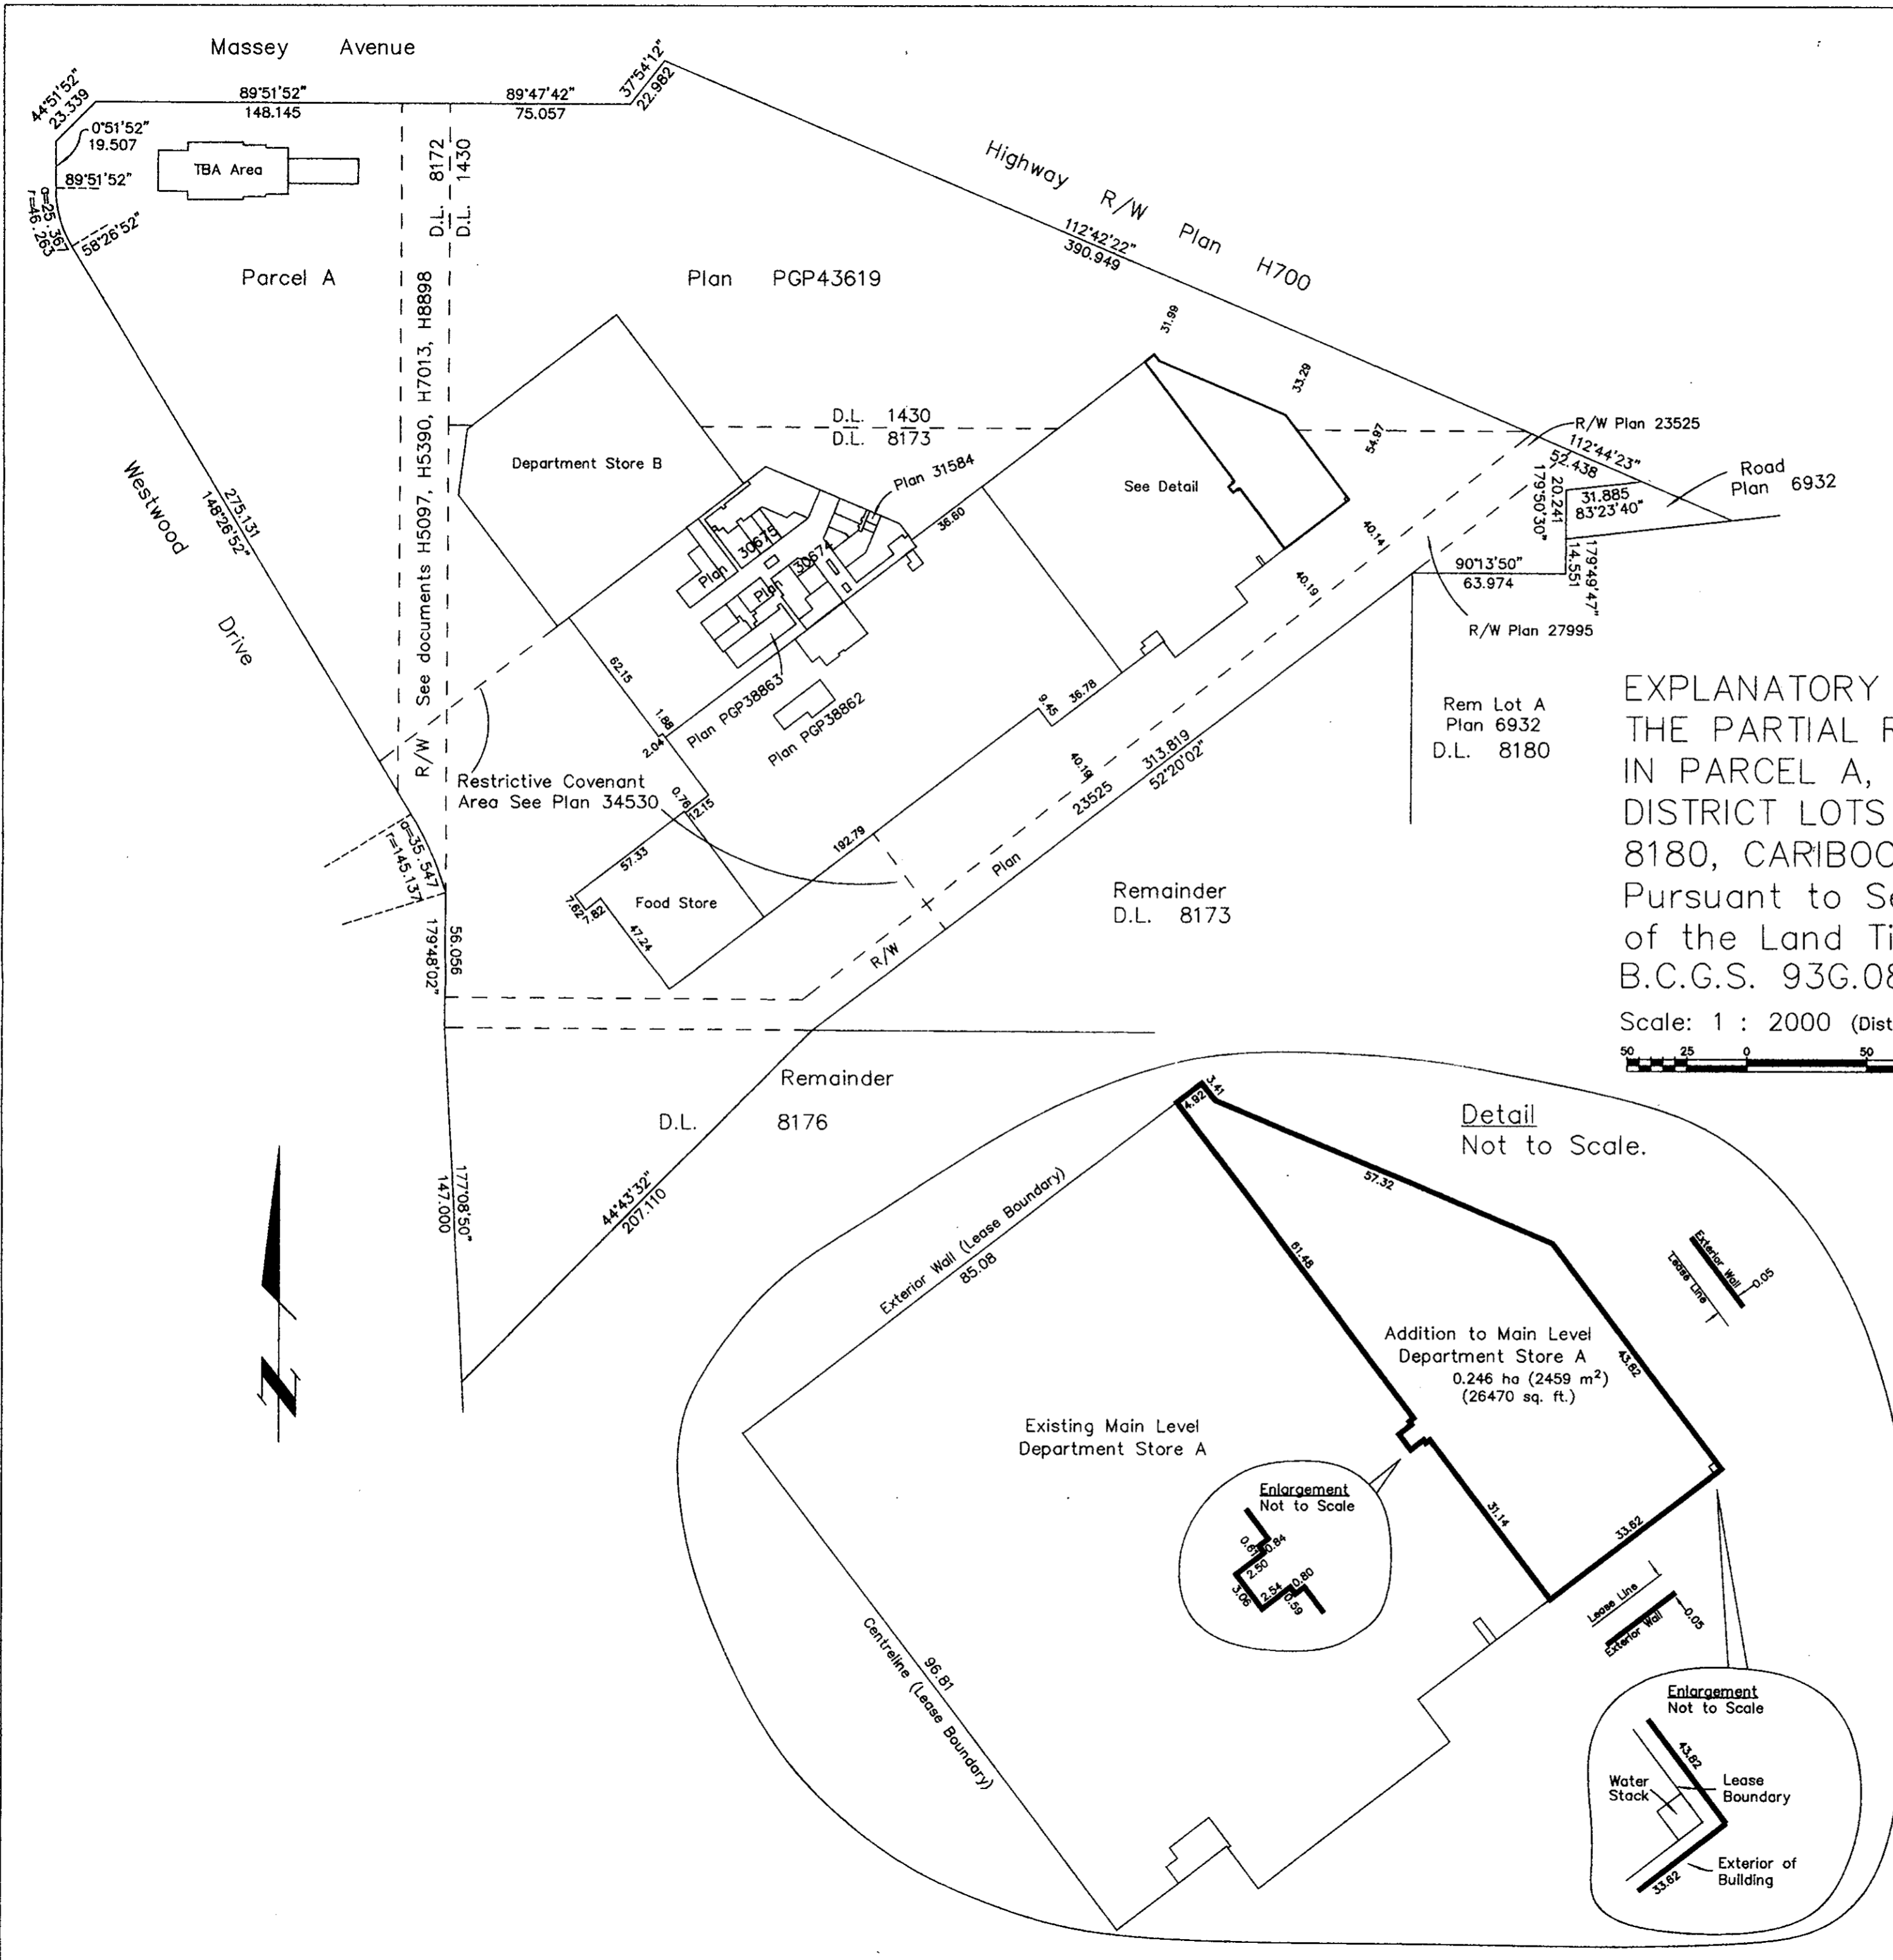

EXPLANATORY PLAN TO ACCOMPANY THE PARTIAL RELEASE OF AN EASEMENT IN PARCEL A, PLAN 43619, DISTRICT LOTS 1430 AND 8173, 8172, 8176, 8180, CARIBOO DISTRICT. Pursuant to Section 99 of the Land Title Act. B.C.G.S. 93G.087

Scale: 1 : 2000 (Distances are in metres)



Detail Not to Scale.

CERTIFIED CORRECT according to Land Title Office records this 10th day of October, 2000.

Dale Keown
Dale Keown B.C.L.S.

This plan lies within the Fraser-Fort George Regional District.

KILBRIDE LAND SURVEYING LTD. British Columbia Land Surveyors Prince George, B.C. Ph: (250) 562-1196 Fax: 562-3656		
F.B.- VF7	D.L.- 8173	REF. NO.- 960367A