

EXPLANATORY PLAN OF CONSOLIDATION OF  
LOTS 16, 17, 18, AND PARCEL A (K12436)  
BLOCK 35, PLAN 1268  
DISTRICT LOT 343  
CARIBOO DISTRICT  
BEGS 938.097

PLAN No. PGP 46966

DEPOSITED IN THE LAND TITLE OFFICE  
AT PRINCE GEORGE, B.C., THIS 11  
DAY OF July, 2001


REGISTRAR LL

PURSUANT OF SECTION 100(1)(b) OF THE LAND TITLE ACT.



SCALE= 1: 500  
ALL DISTANCES ARE SHOWN IN METRES

BEARINGS ARE ASTRONOMIC, DERIVED FROM PLAN 1268.

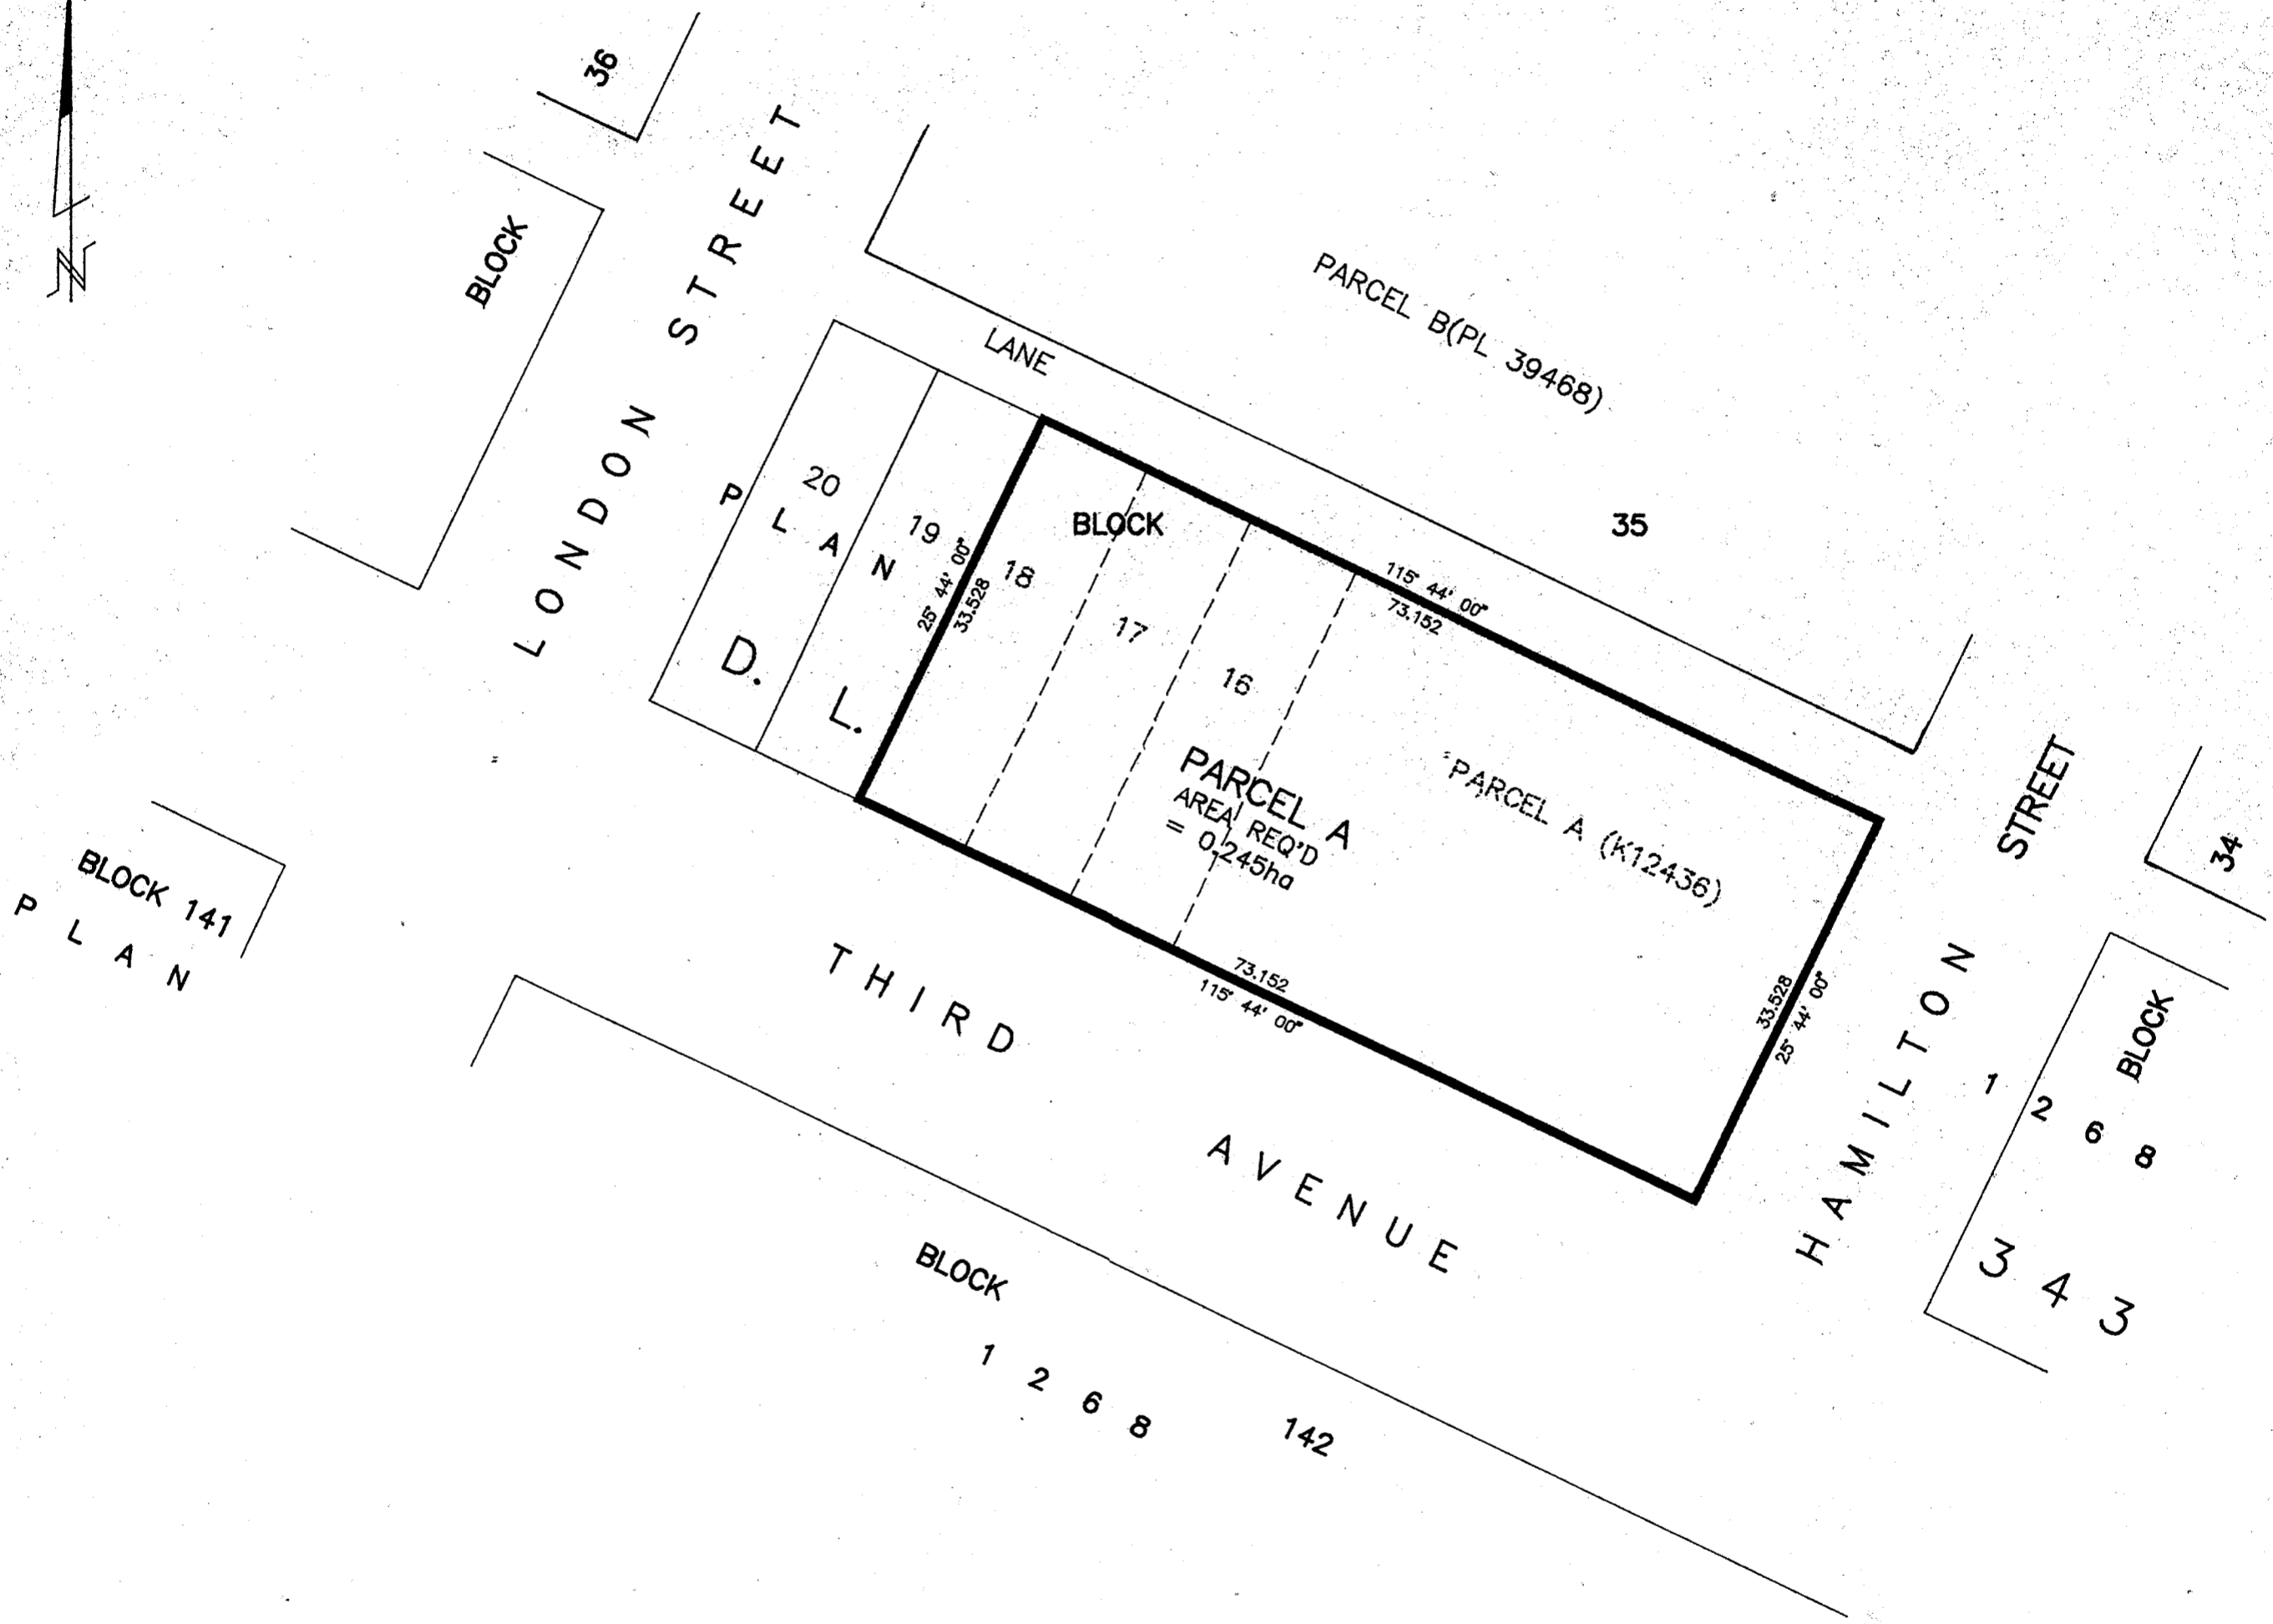

CERTIFIED CORRECT  
ACCORDING TO LAND TITLE OFFICE RECORDS  
THIS 18TH DAY OF JUNE, 2001.

R. L. JOHNS, B.C.L.S., C.L.S.

THIS PLAN LIES WITHIN THE FRASER-FORT GEORGE REGIONAL DISTRICT.

R. L. JOHNS LAND SURVEYING LTD.  
LEGAL AND ENGINEERING SURVEYS  
240 VICTORIA STREET  
PRINCE GEORGE, B. C. V2L 2J4  
PHONE: (250)562-5759  
FAX: (250)562-5703  
2001049