

PLAN OF SUBDIVISION OF BLOCK C
OF THE NORTH EAST 1/4
OF DISTRICT LOT 4048,
CARIBOO DISTRICT.

B.C.G.S. 93G.096



Scale: 1 : 2000 (Distances are in metres)



PLAN NO. PGP 47418

Deposited in the Land Title Office at Prince
George this 21 day of Dec. 2001.

REGISTRAR

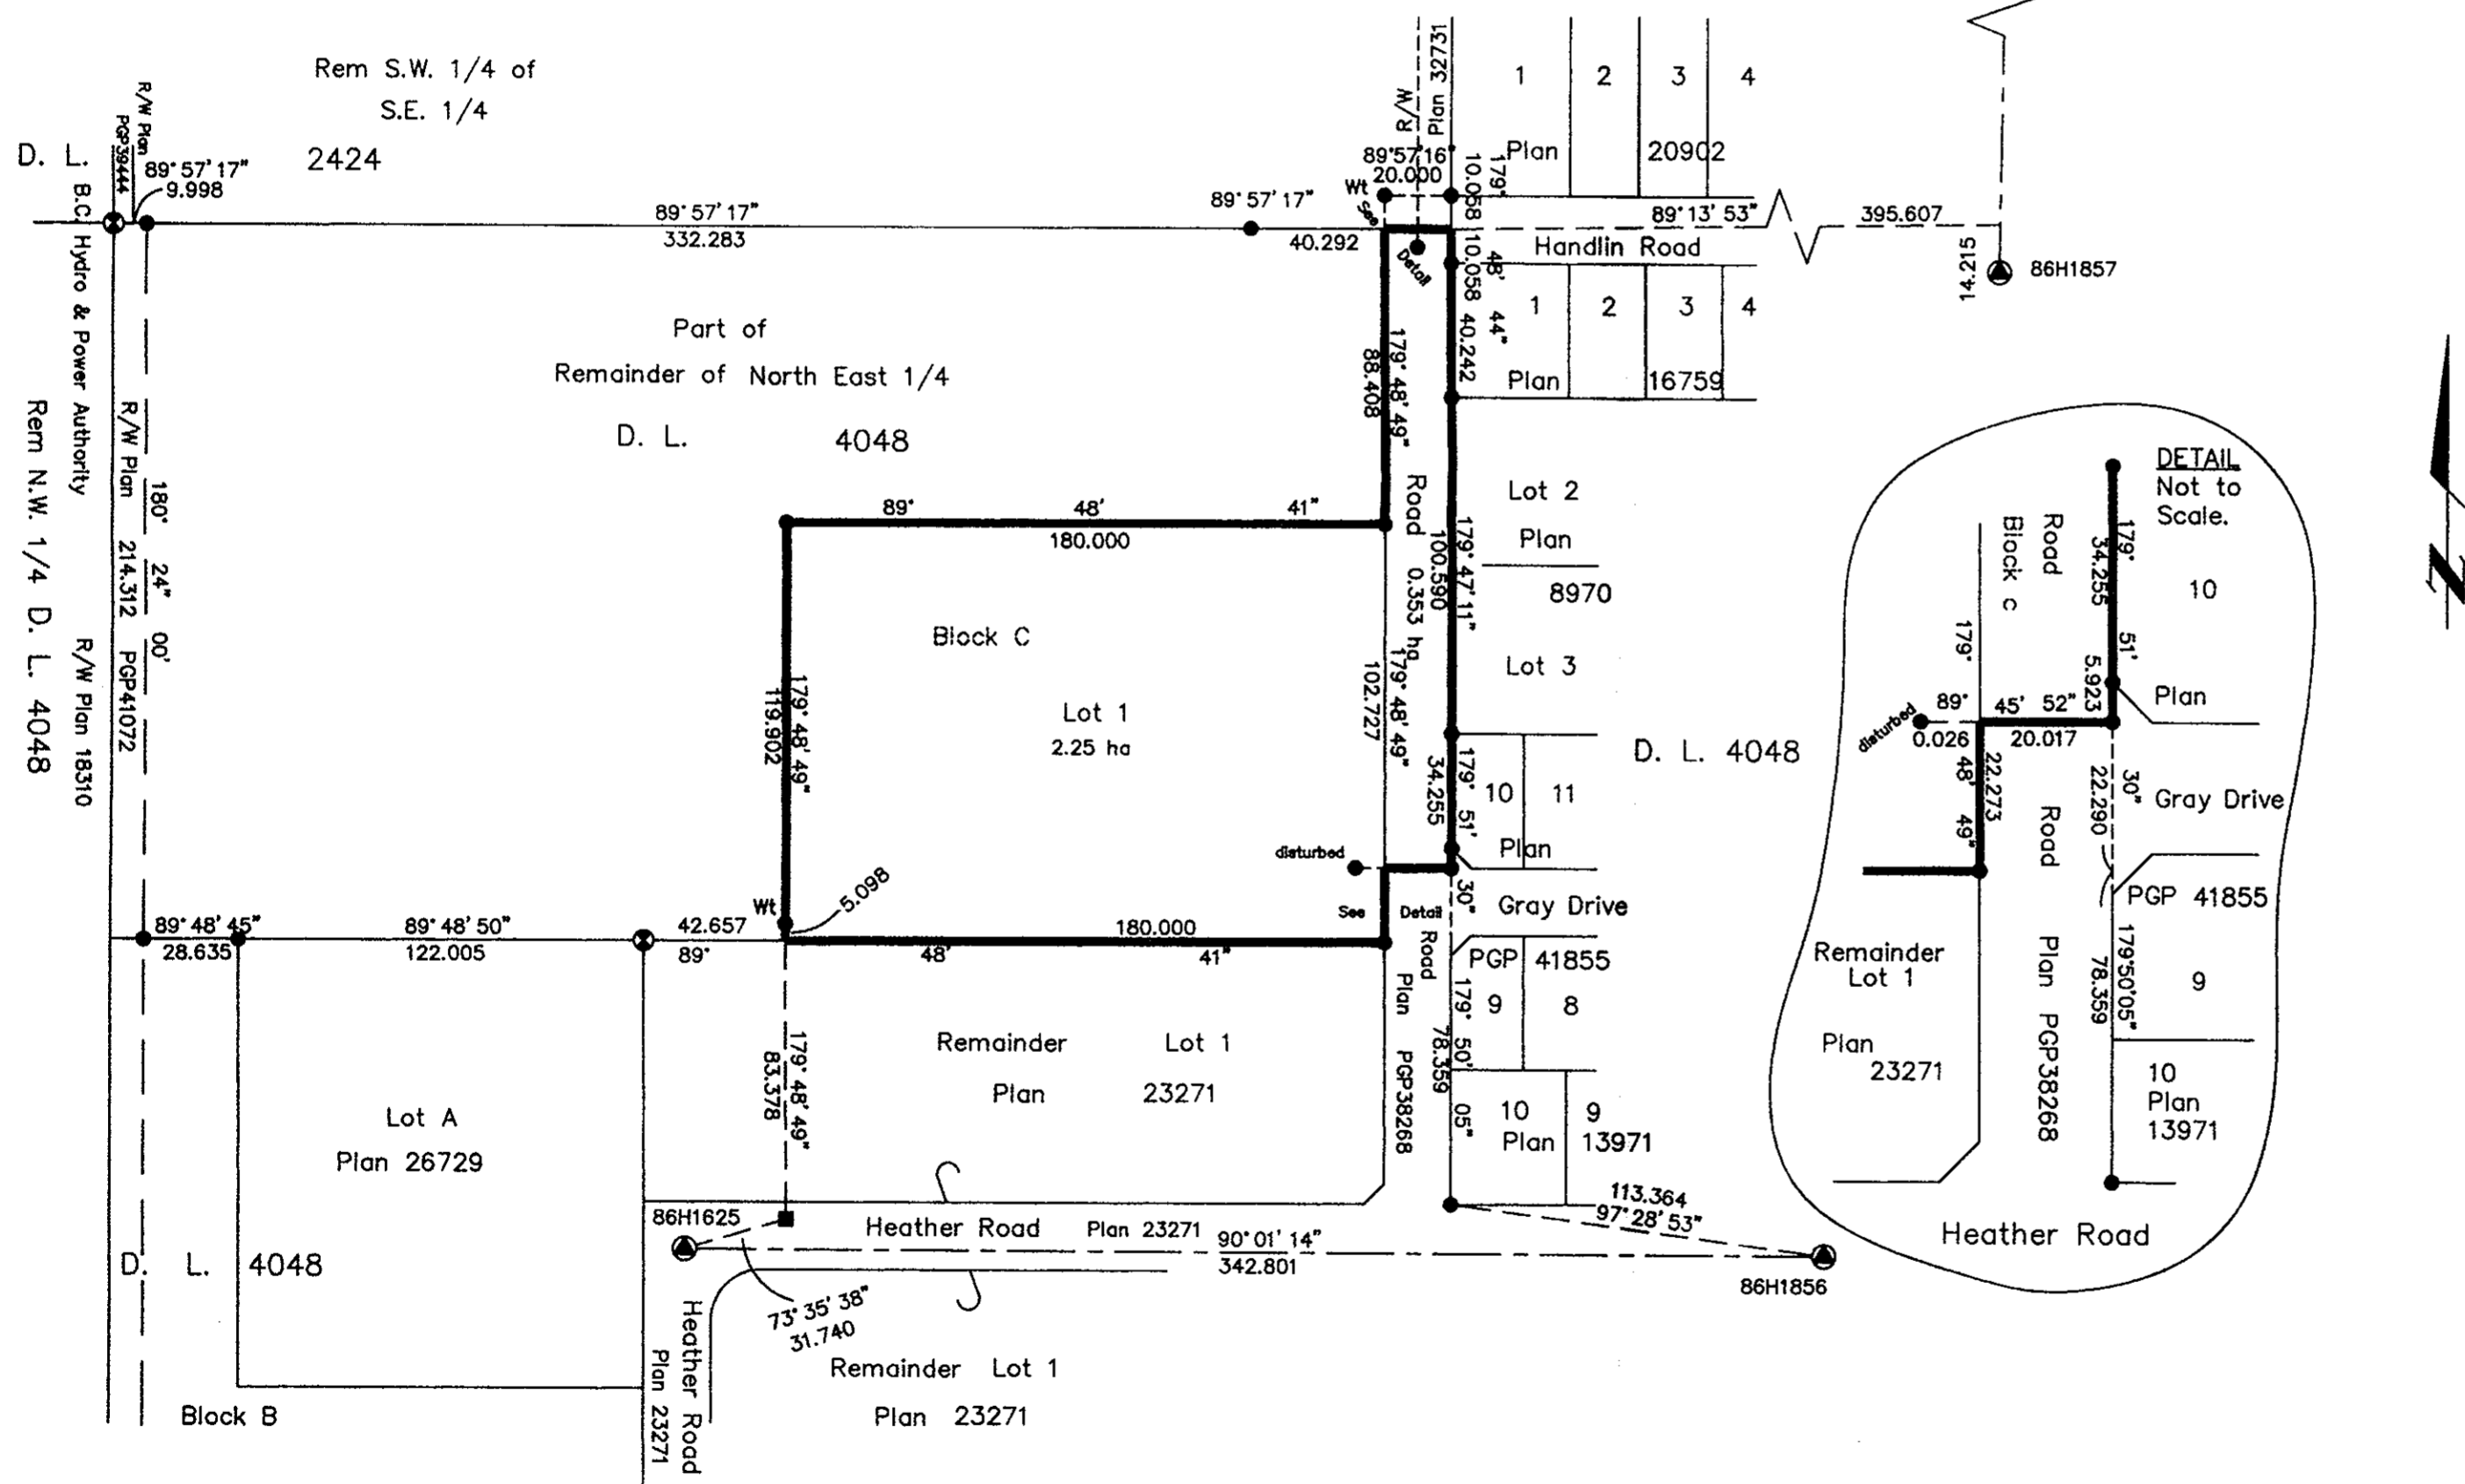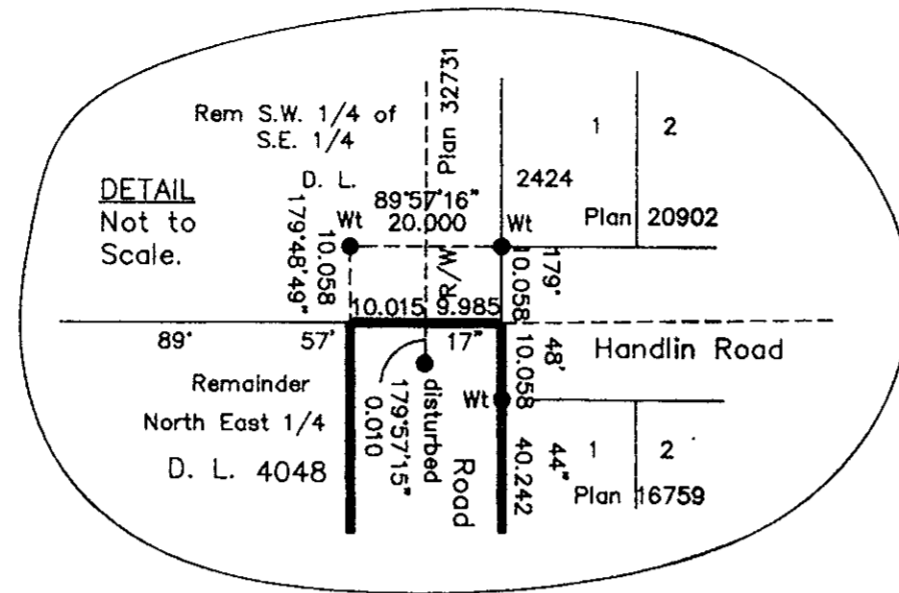

Grid bearings are derived from observations between control monuments 86H1856 and 86H1625, integrated survey area number 39, City of Prince George, B.C.

Note: This plan shows ground level measured distances. Prior to computation of U.T.M. co-ordinates multiply by the combined factor 0.99948109

LEGEND

- Standard Capped Post Found
- Standard Iron Post Found
- Control Monument Found

I, Gordon Kilbride, a British Columbia Land Surveyor of Prince George in British Columbia, certify that I was present at and personally superintended the survey represented by this plan and that the survey and plan are correct. The survey was completed on the 20 day of March, 1998.

Gordon Kilbride
Gordon Kilbride, B.C.L.S.

Owner: School District No. 57 (Prince George)

Authorized Signatory
Bob Hagen
Bob Hagen
Print Name
Bryan Mix
Authorized Signatory
Bryan Mix
Print Name

Witness to both
G. Stanley Kallett
Print Name
G. Stanley Kallett
Address
#312 - 1488 4th Avenue
Prince George, B.C. V2L 4Y2
Postal Code
Barrister & Solicitor
Occupation

Approved under the Land Title Act this 21st day of November, 2001.

John Chan
Approving Officer City of Prince George

This plan lies within the Fraser-Fort George Regional District.

KILBRIDE LAND SURVEYING LTD. British Columbia Land Surveyors Prince George, B.C. Ph: (250) 562-1196 Fax: 562-3656		
F.B.- RA	D.L.- 4048	FILE No. 980063S