





STRATA PLAN PGS 245

STRATA PLAN OF LOT 3, PLAN PGP40938, DISTRICT LOT 754, CARIBOO DISTRICT.

MAIN FLOOR

Scale: 1 : 250 (Distances are in metres)

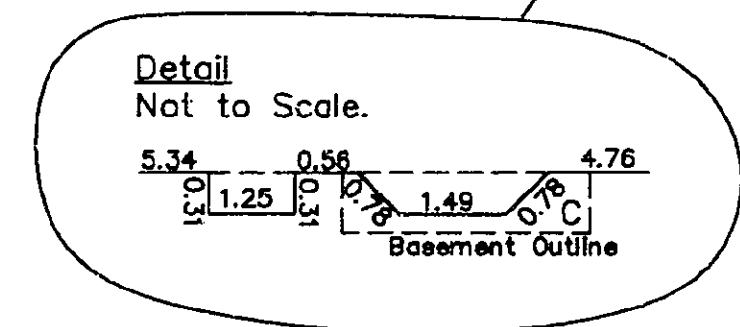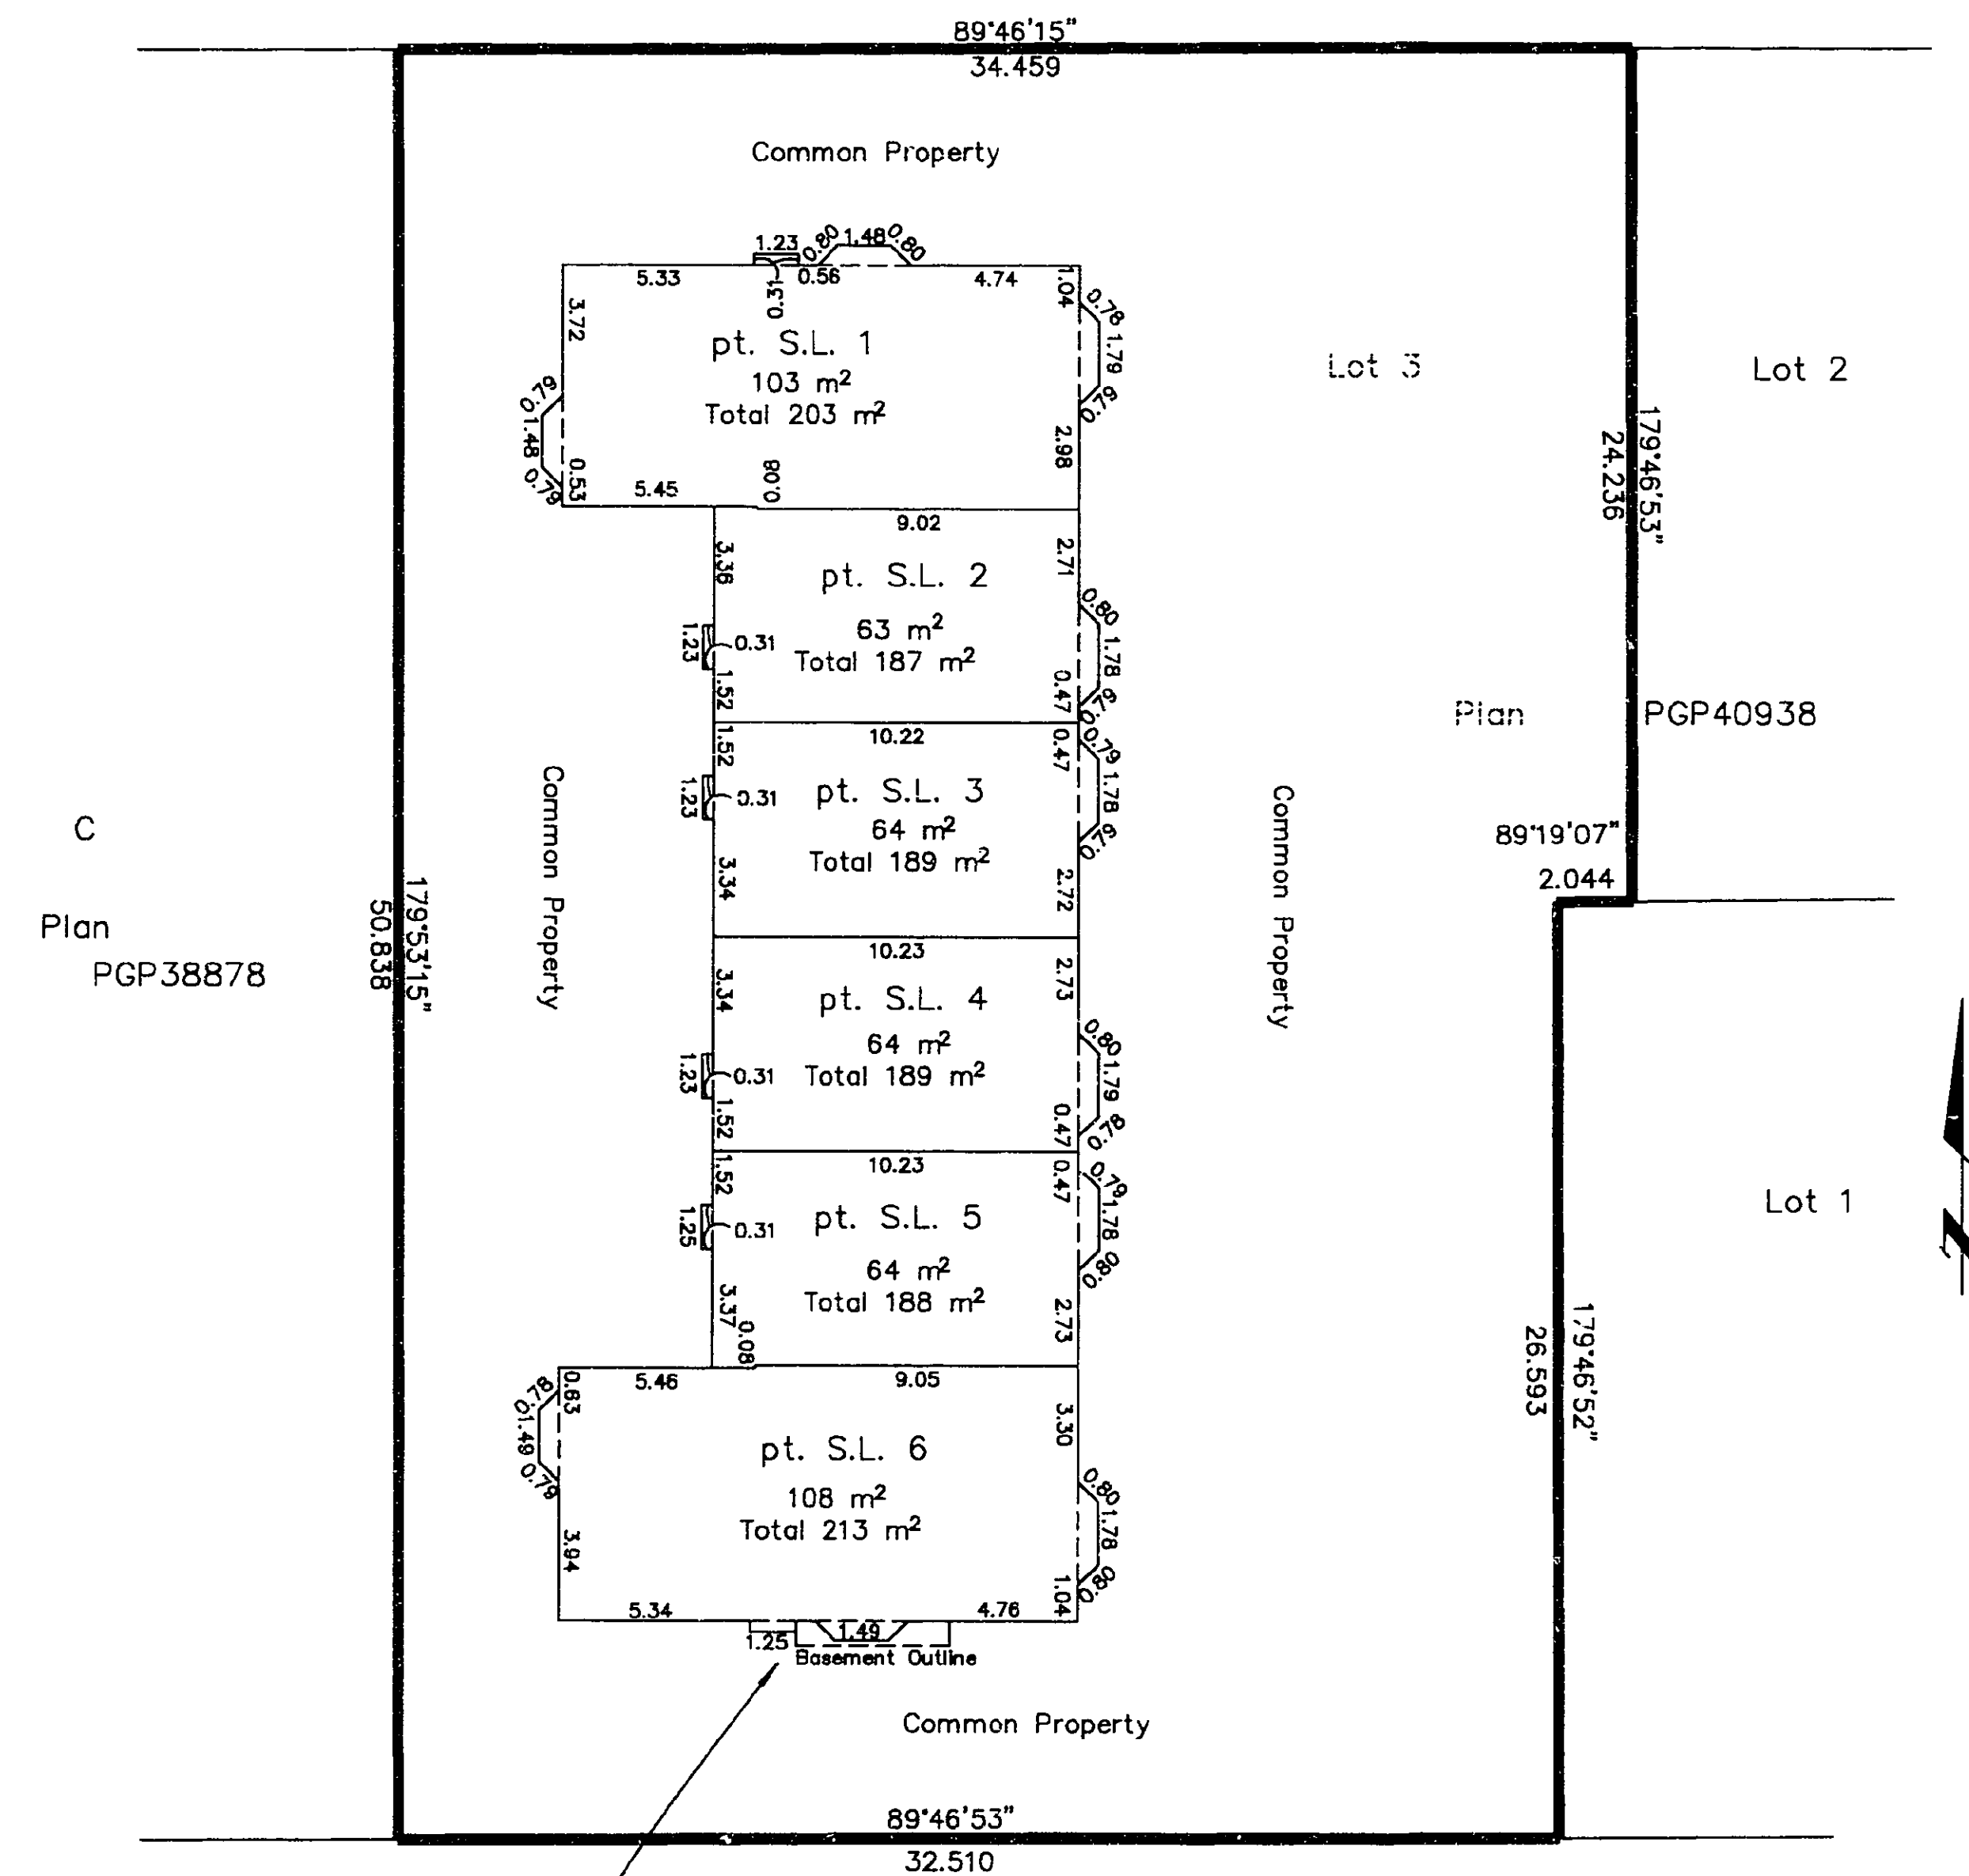

This 30th day of May, 1997.




Gordon Kilbride, B.C.L.S.

STRATA PLAN PGS 245

STRATA PLAN OF LOT 3, PLAN PGP40938, DISTRICT LOT 754, CARIBOO DISTRICT.

BASEMENT FLOOR

Scale: 1 : 250 (Distances are in metres)

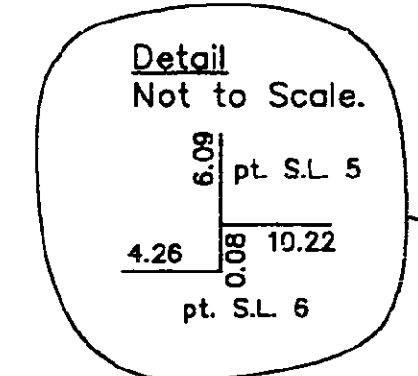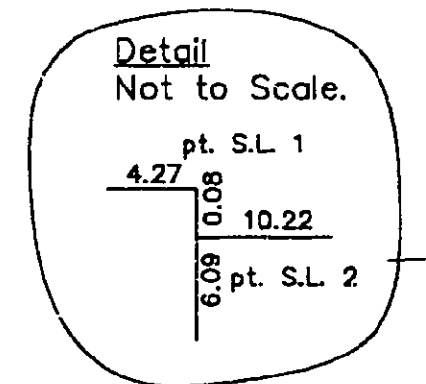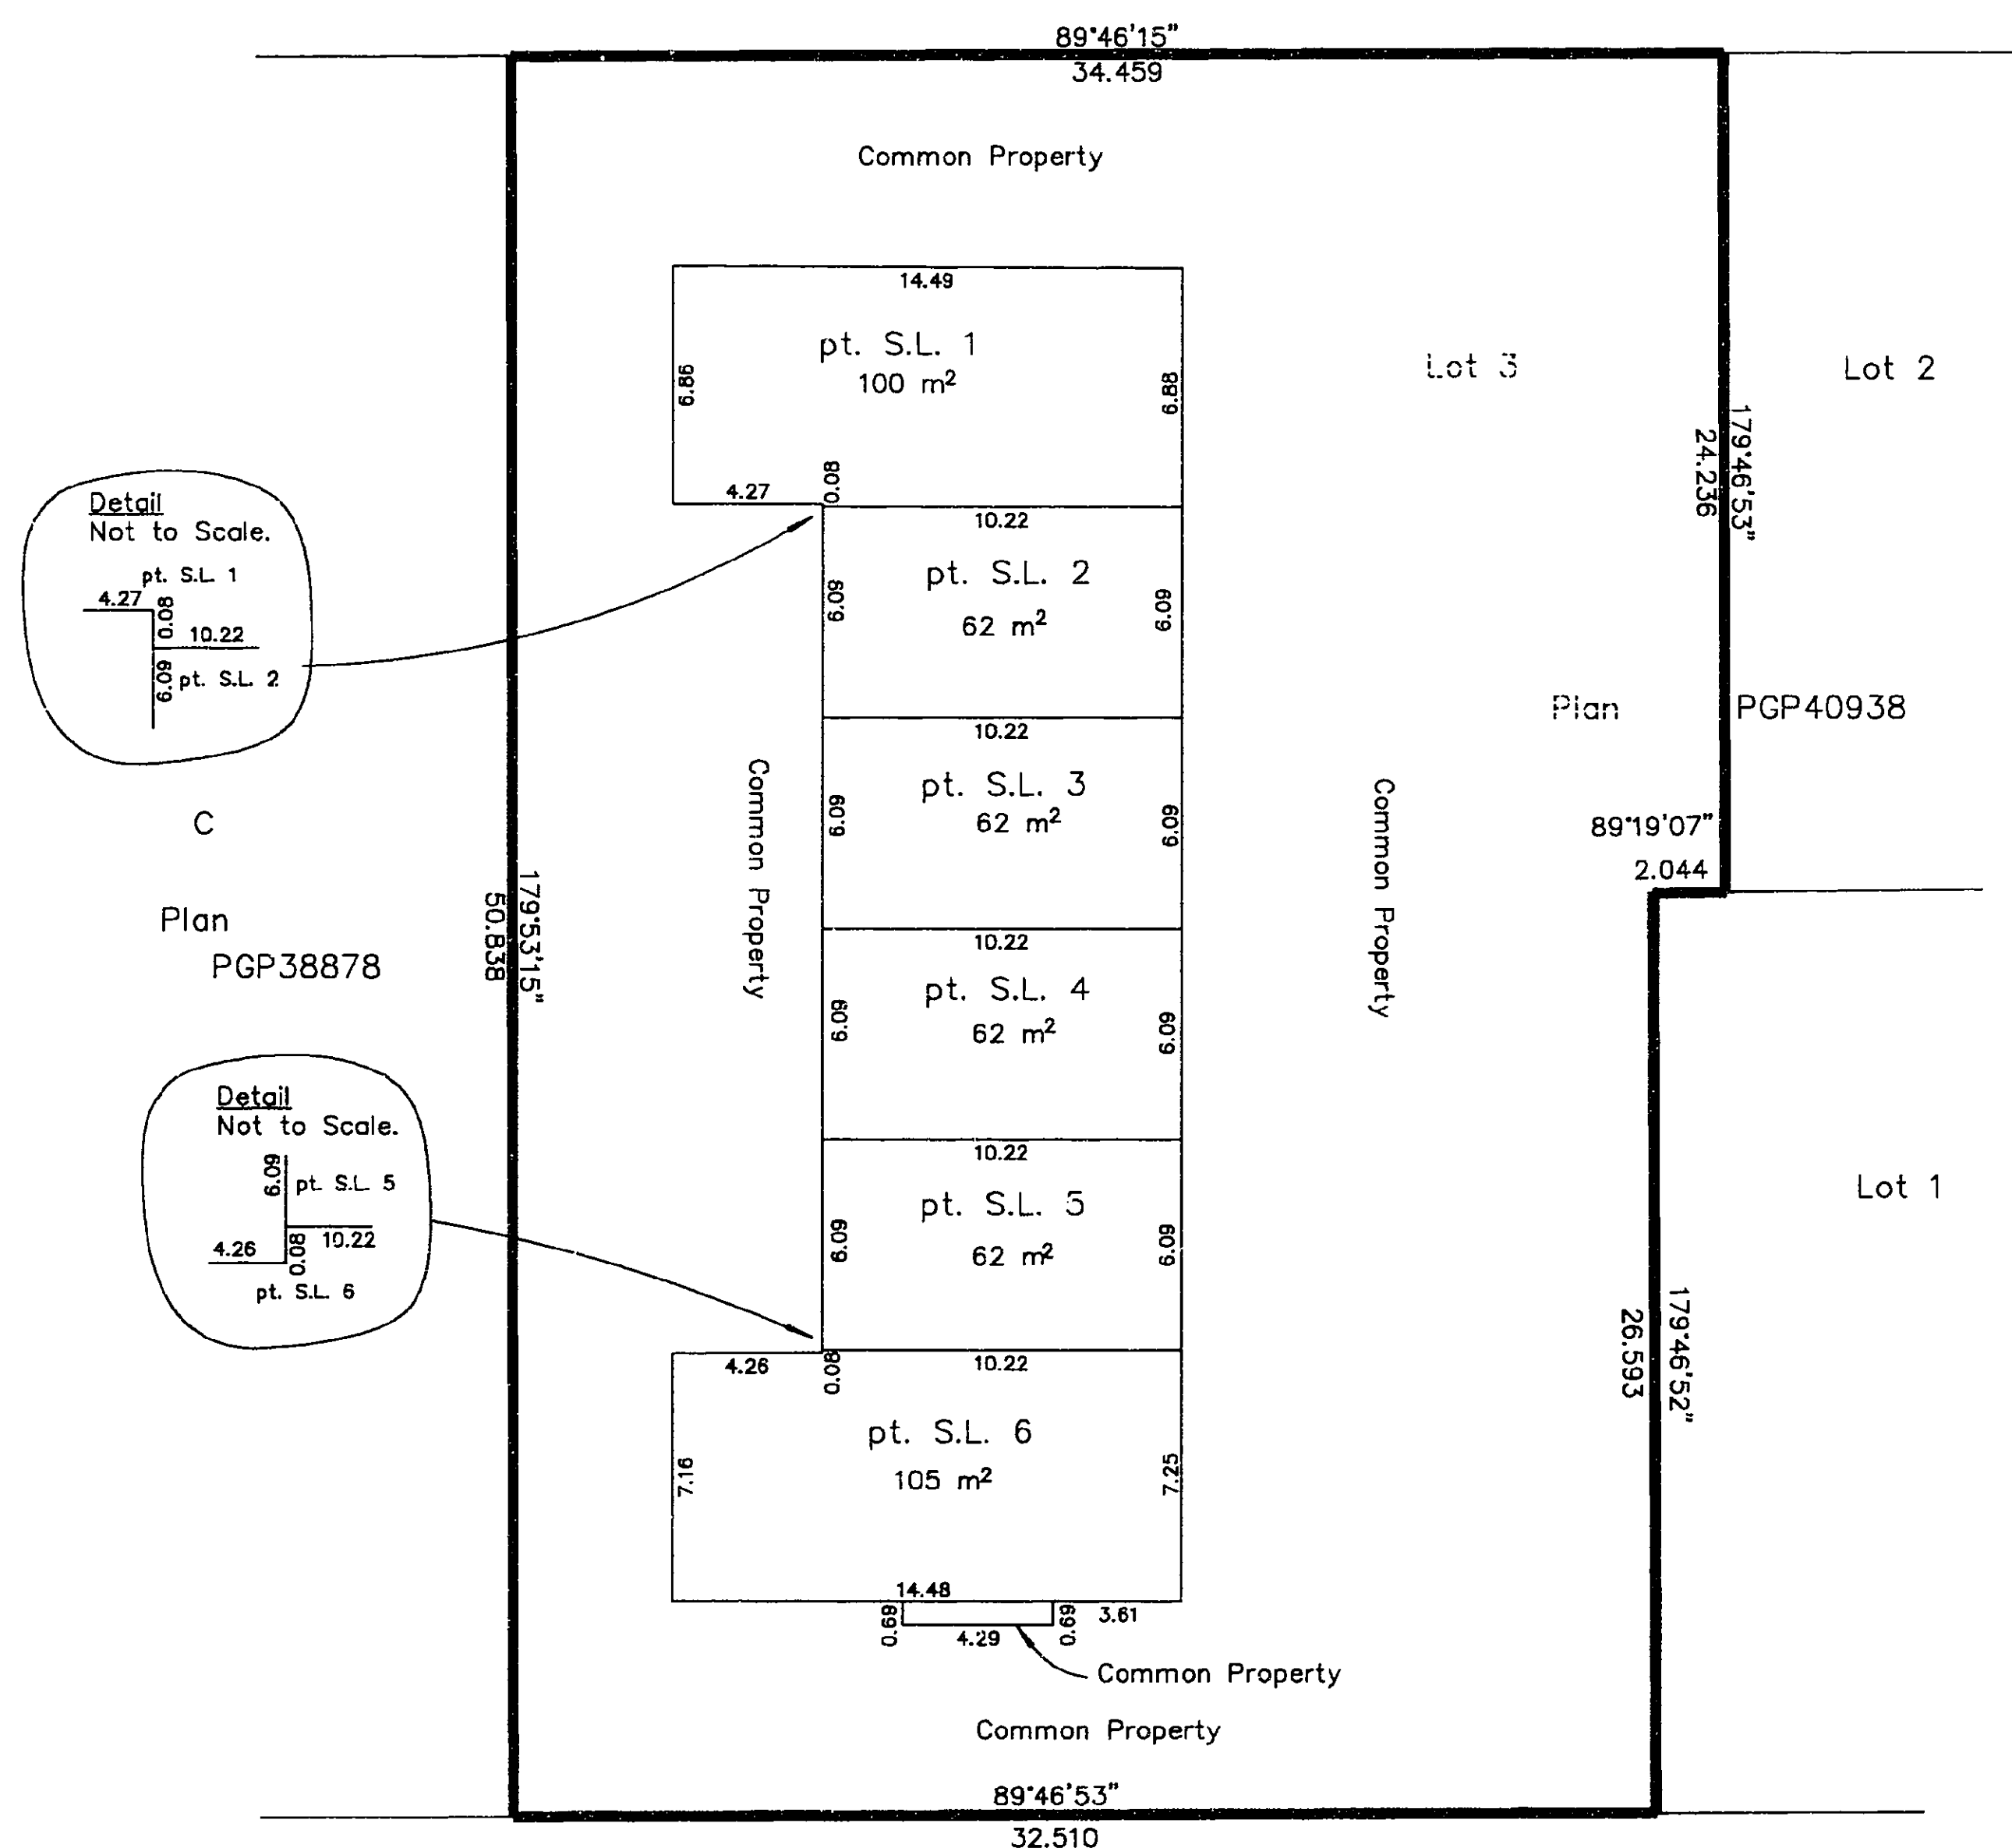

This 30th day of May, 1997.


Gordon Kilbride, B.C.L.S.

STRATA PLAN PGS 245

STRATA PLAN OF LOT 3, PLAN PGP40938, DISTRICT LOT 754, CARIBOO DISTRICT.

SECOND FLOOR

Scale: 1 : 250 (Distances are in metres)

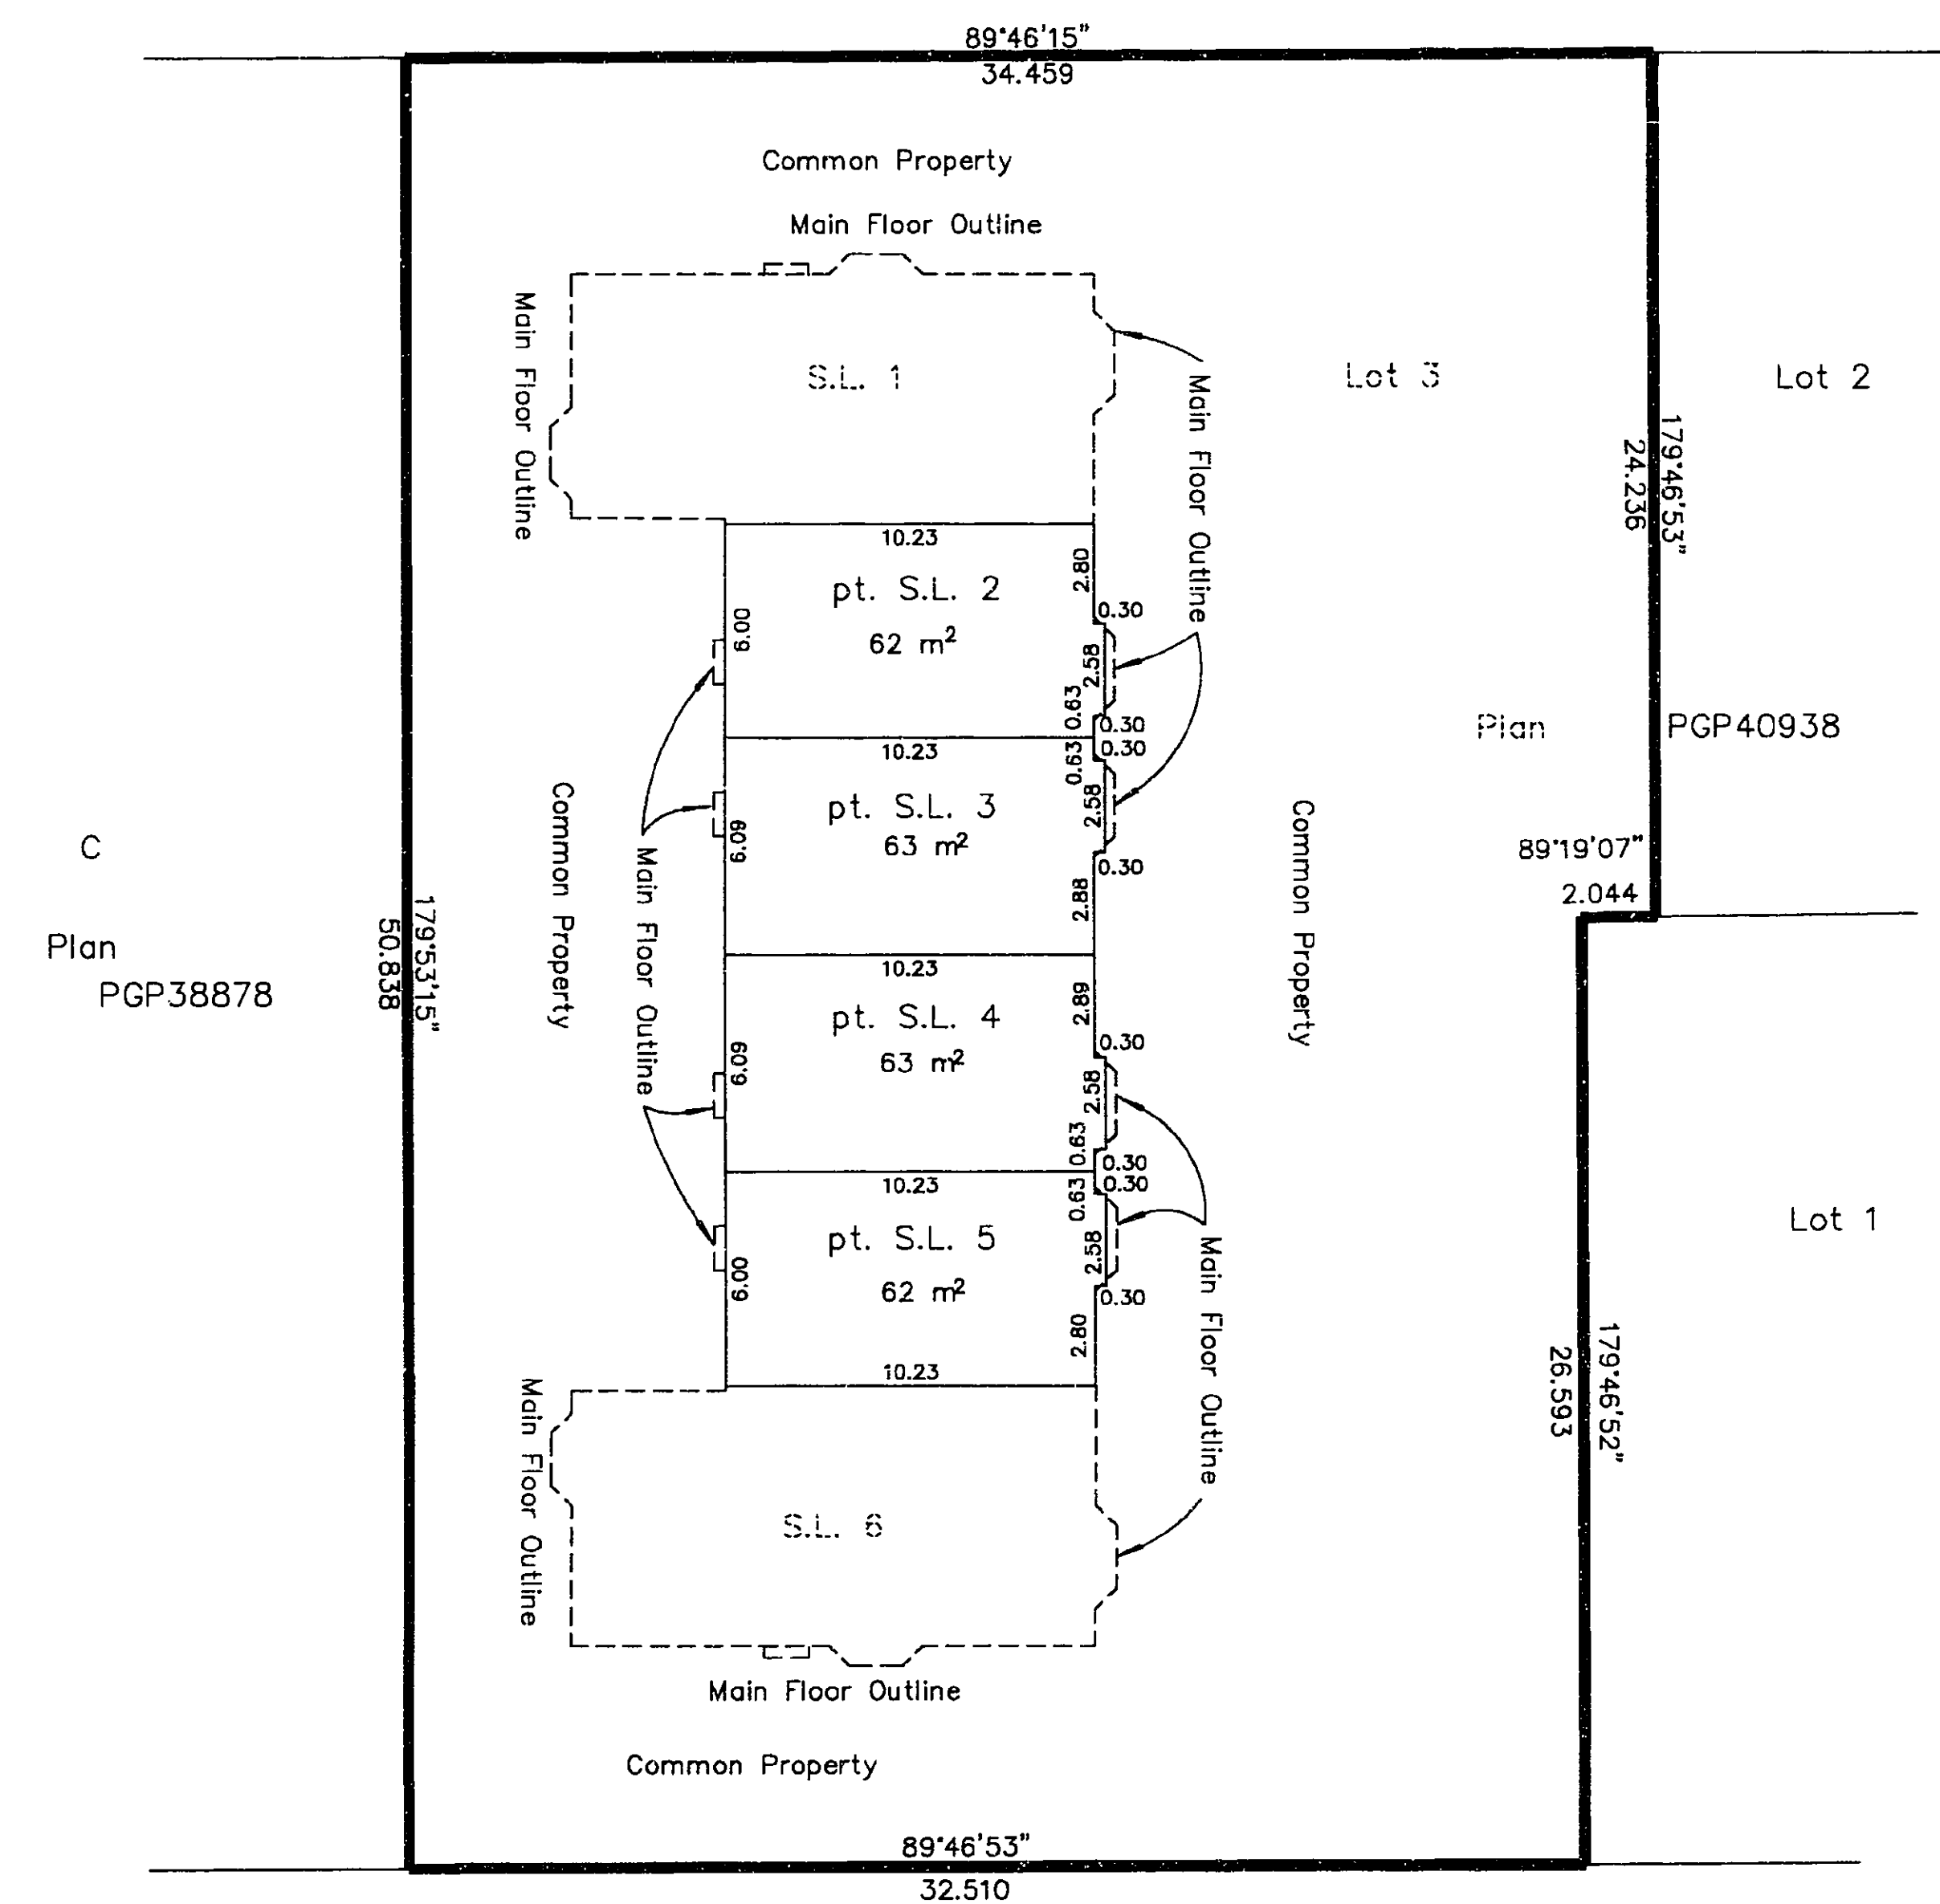

This 30th day of May, 1997.

Gordon Kilbride, B.C.L.S.