

POSTING PLAN OF
DISTRICT LOT 4051
 EXCEPT PLAN B3724
 CARIBOO DISTRICT - BRITISH COLUMBIA

SCALE: 1" = 400'

PLAN No. D.F. 5113 (D.L.)


Deposited in the Land Registry
 Office at Kamloops, B.C. this 20
 day of JANUARY, 1965.

Registrar

- LEGEND: OP denotes an old wooden post found.
 ● OIP denotes an old iron pin found.
 ● IP denotes an iron pin placed on this survey.
 ● PP denotes a pipe post placed on this survey.
 BT denotes a bearing tree.

D. L. 4050

D.L. 4045

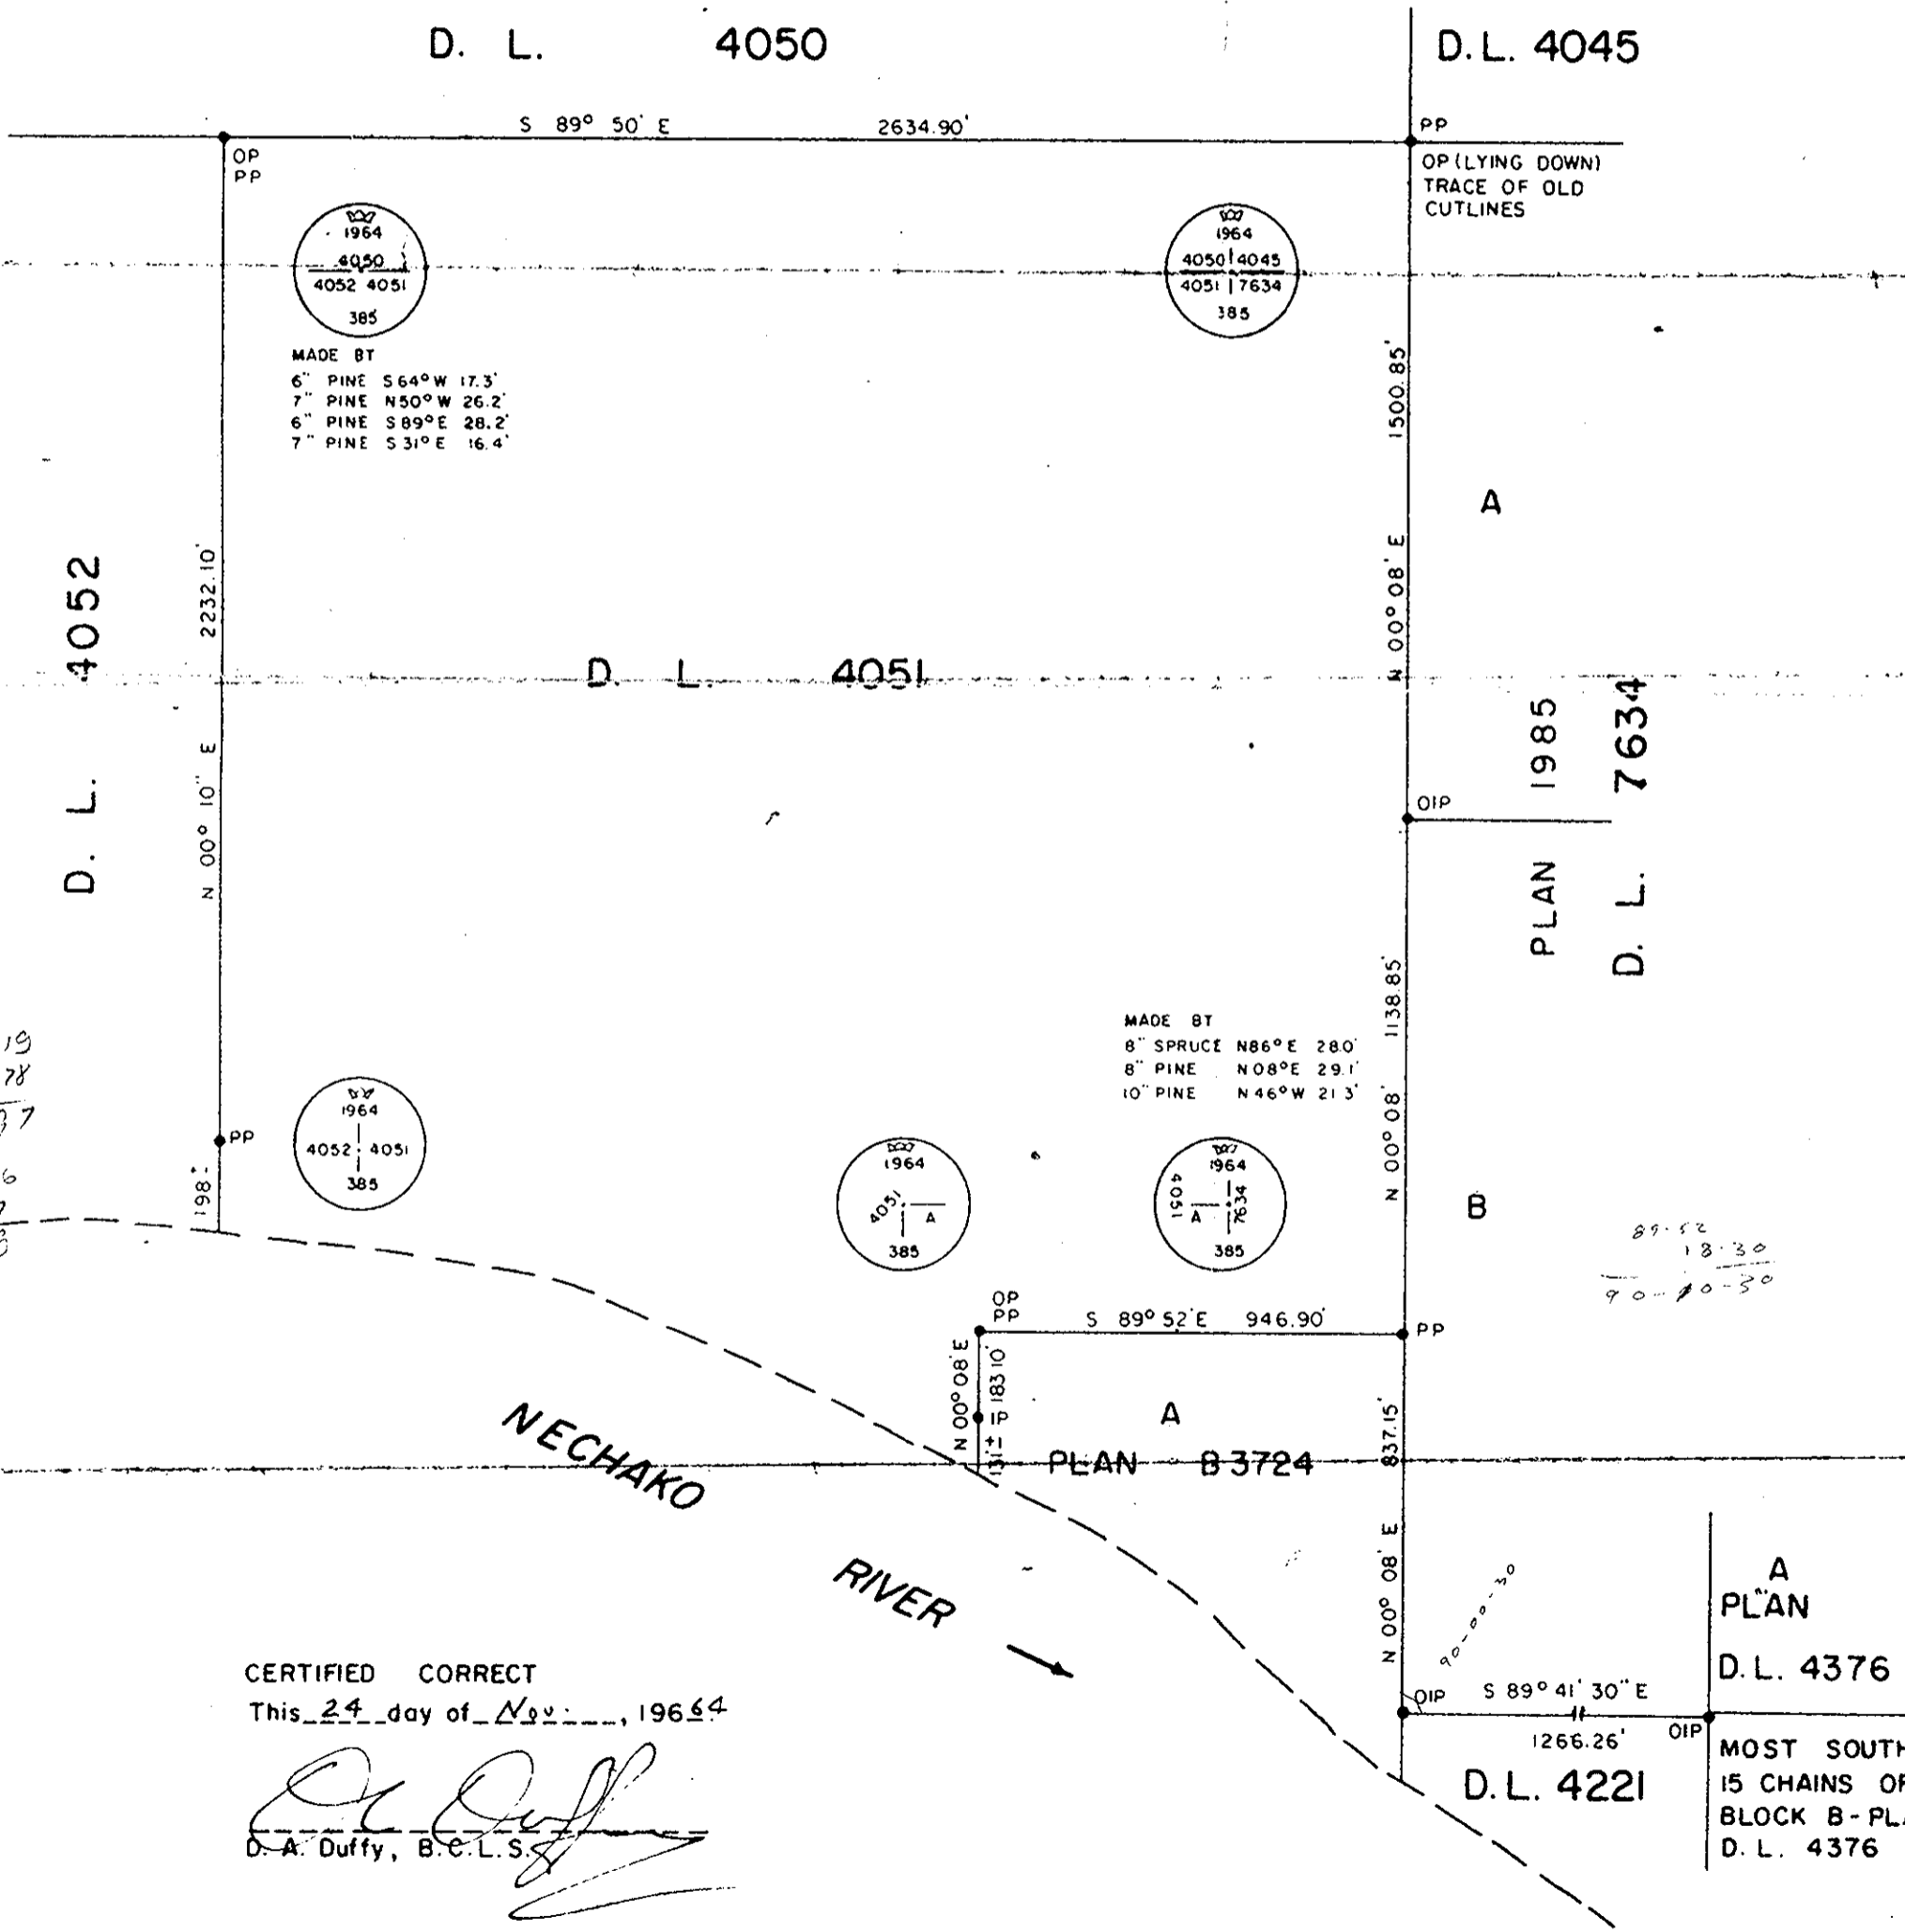

1500.00
 306.07
 19478

22205.19
 4 194.78
 22399.97

22401.26
 22399.97
 1.29

89.52
 18.30
 90-00-30

CERTIFIED CORRECT
 This 24 day of Nov, 1964

D. A. Duffy
 D. A. Duffy, B.C.L.S.

A
 PLAN
 D.L. 4376
 MOST SOUTH
 15 CHAINS OF
 BLOCK B-PLAN
 D.L. 4376